


Seeding
End Width Sp. Yd.

FIG. NO.	STATE	PROJECT
2	OHIO	I-102 (6)

131
458

CUYAHOGA & LAKE COUNTIES
CUY-I-15.91
LAK-I-0.00

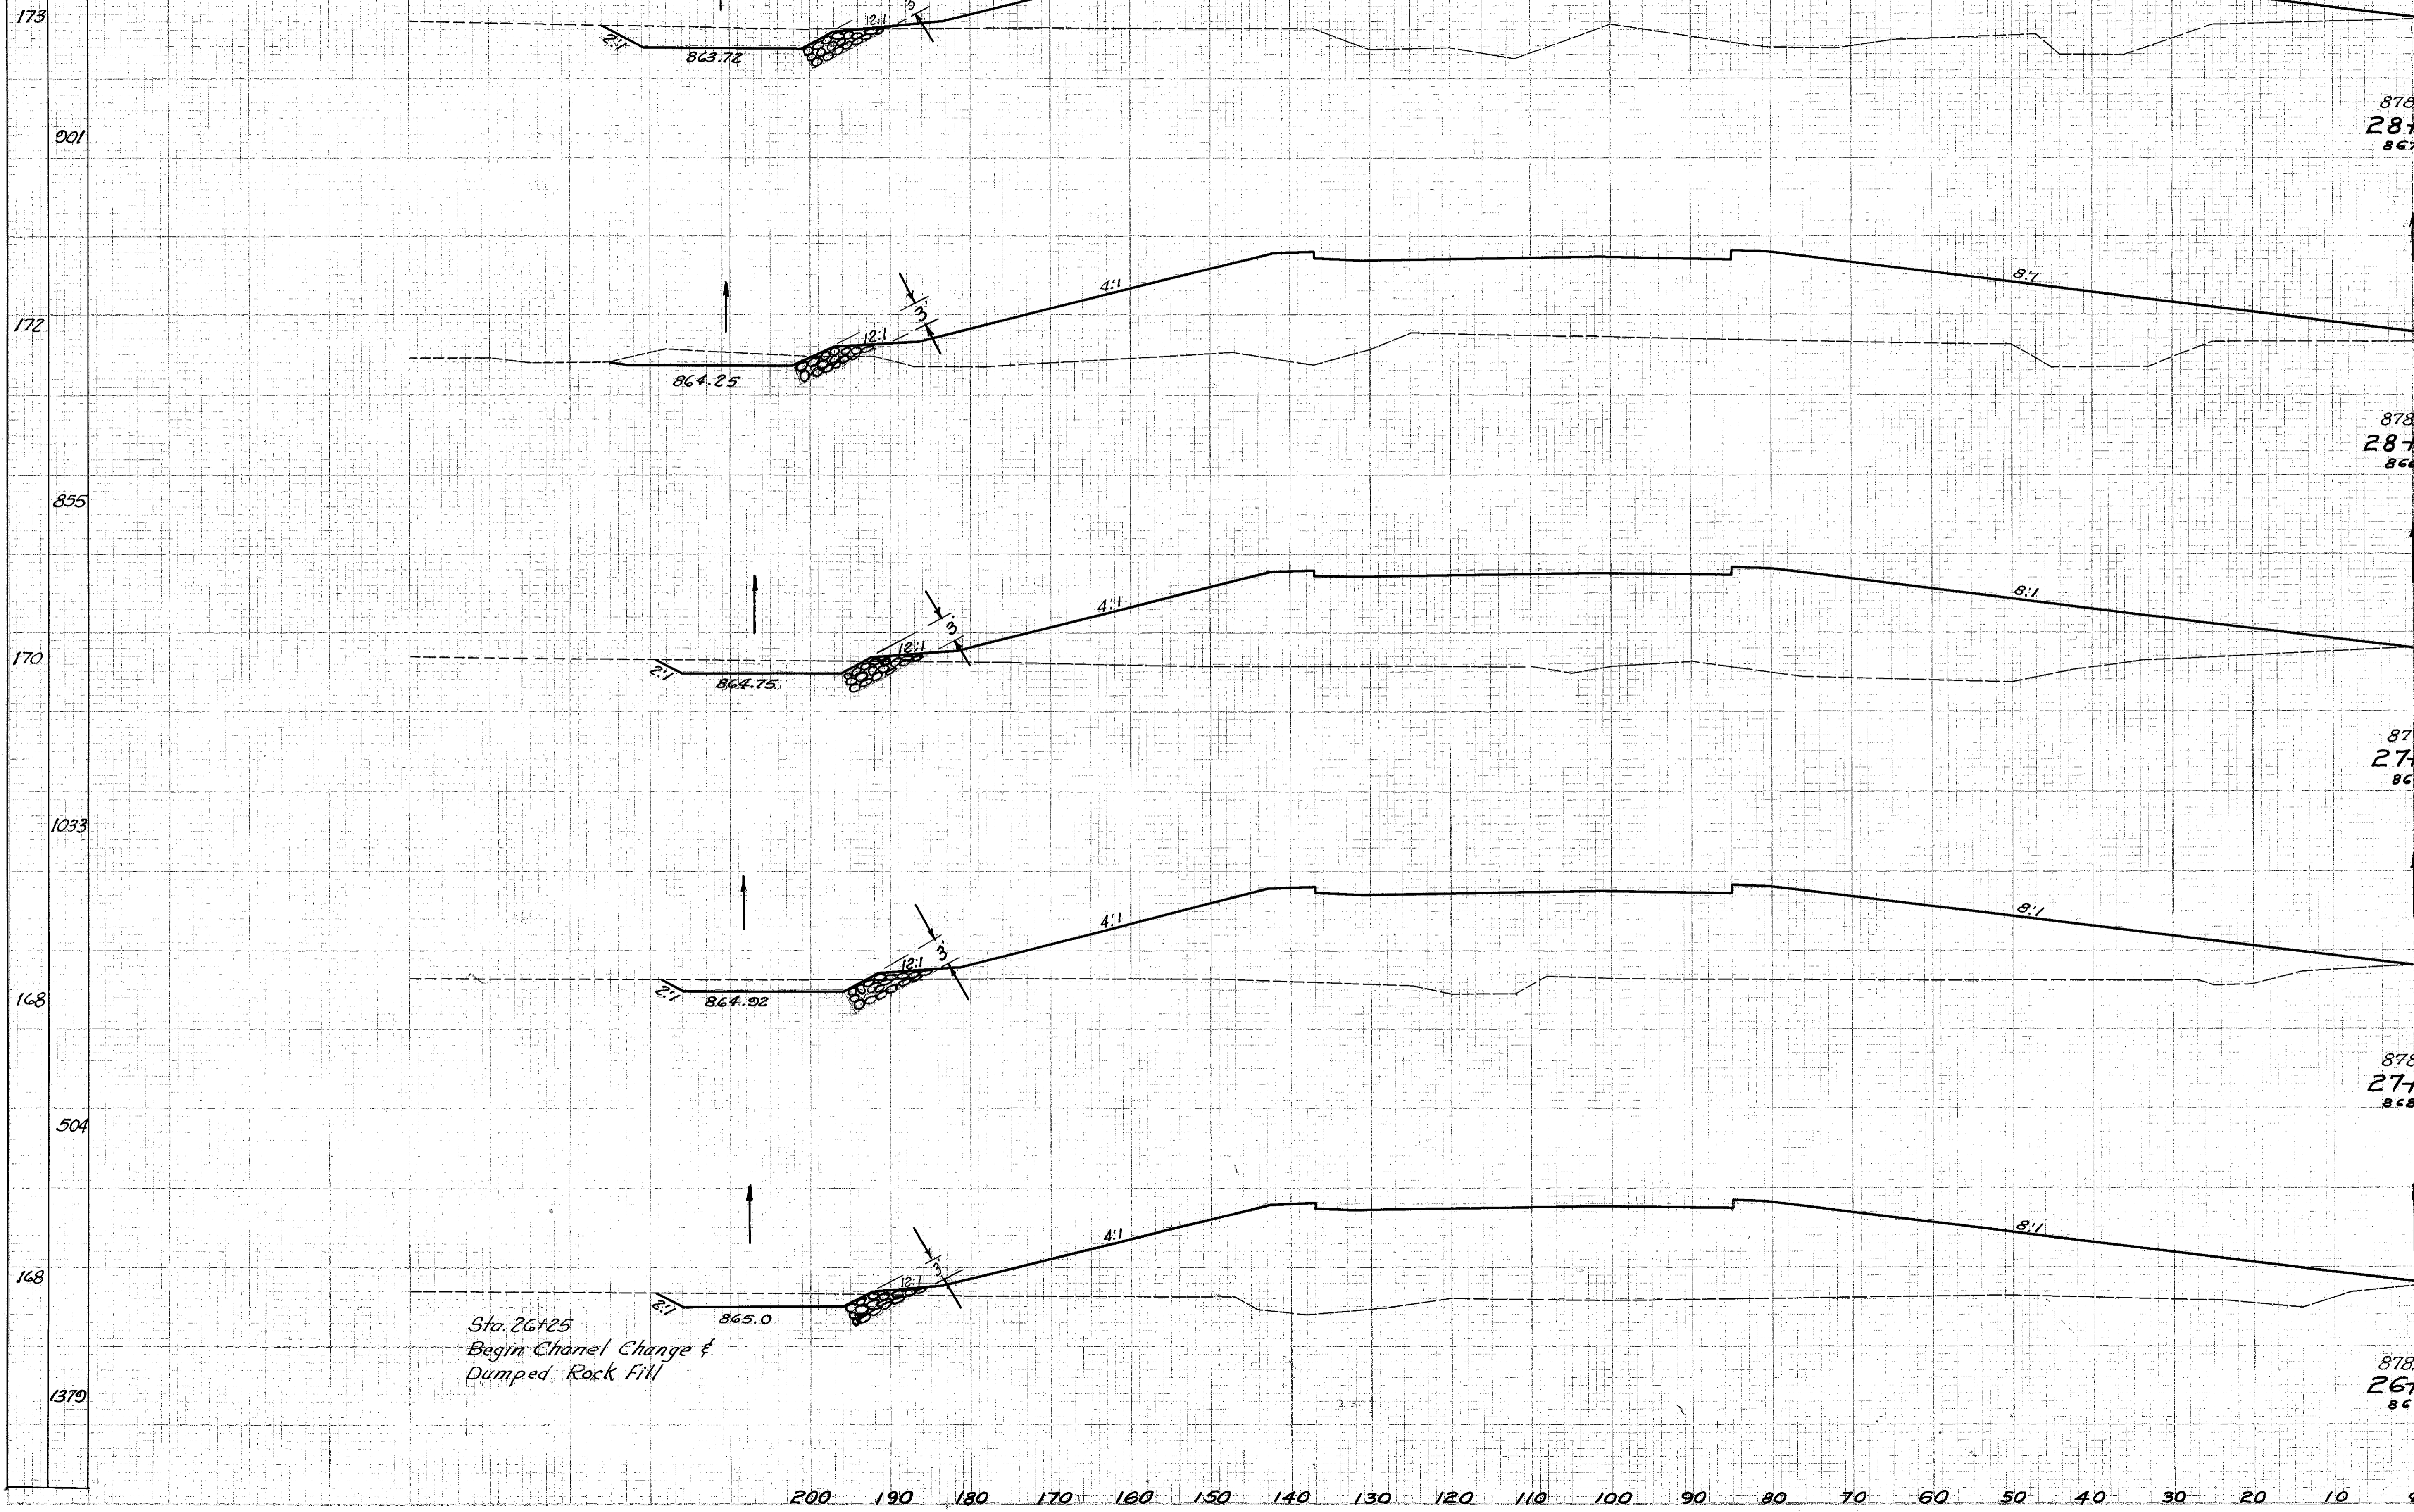

End Area		Volume	
Cut	Fill	Cut	Fill
65	1617	91	2794
39	1593		
67	2687		
41	1631		
77	3221		
35	1531		
40	1574		
43	1616		
96	4234		

Sta. 26+25
Begin Channel Change &
Dumped Rock Fill