


CUYAHOGA & LAKE COUNTIES
 CUY-1-15.91
 LAK-1-0.00

Seeding
 End Width
 Sq. Yd.

168
870
165
818
162
978
158
474
158
1257

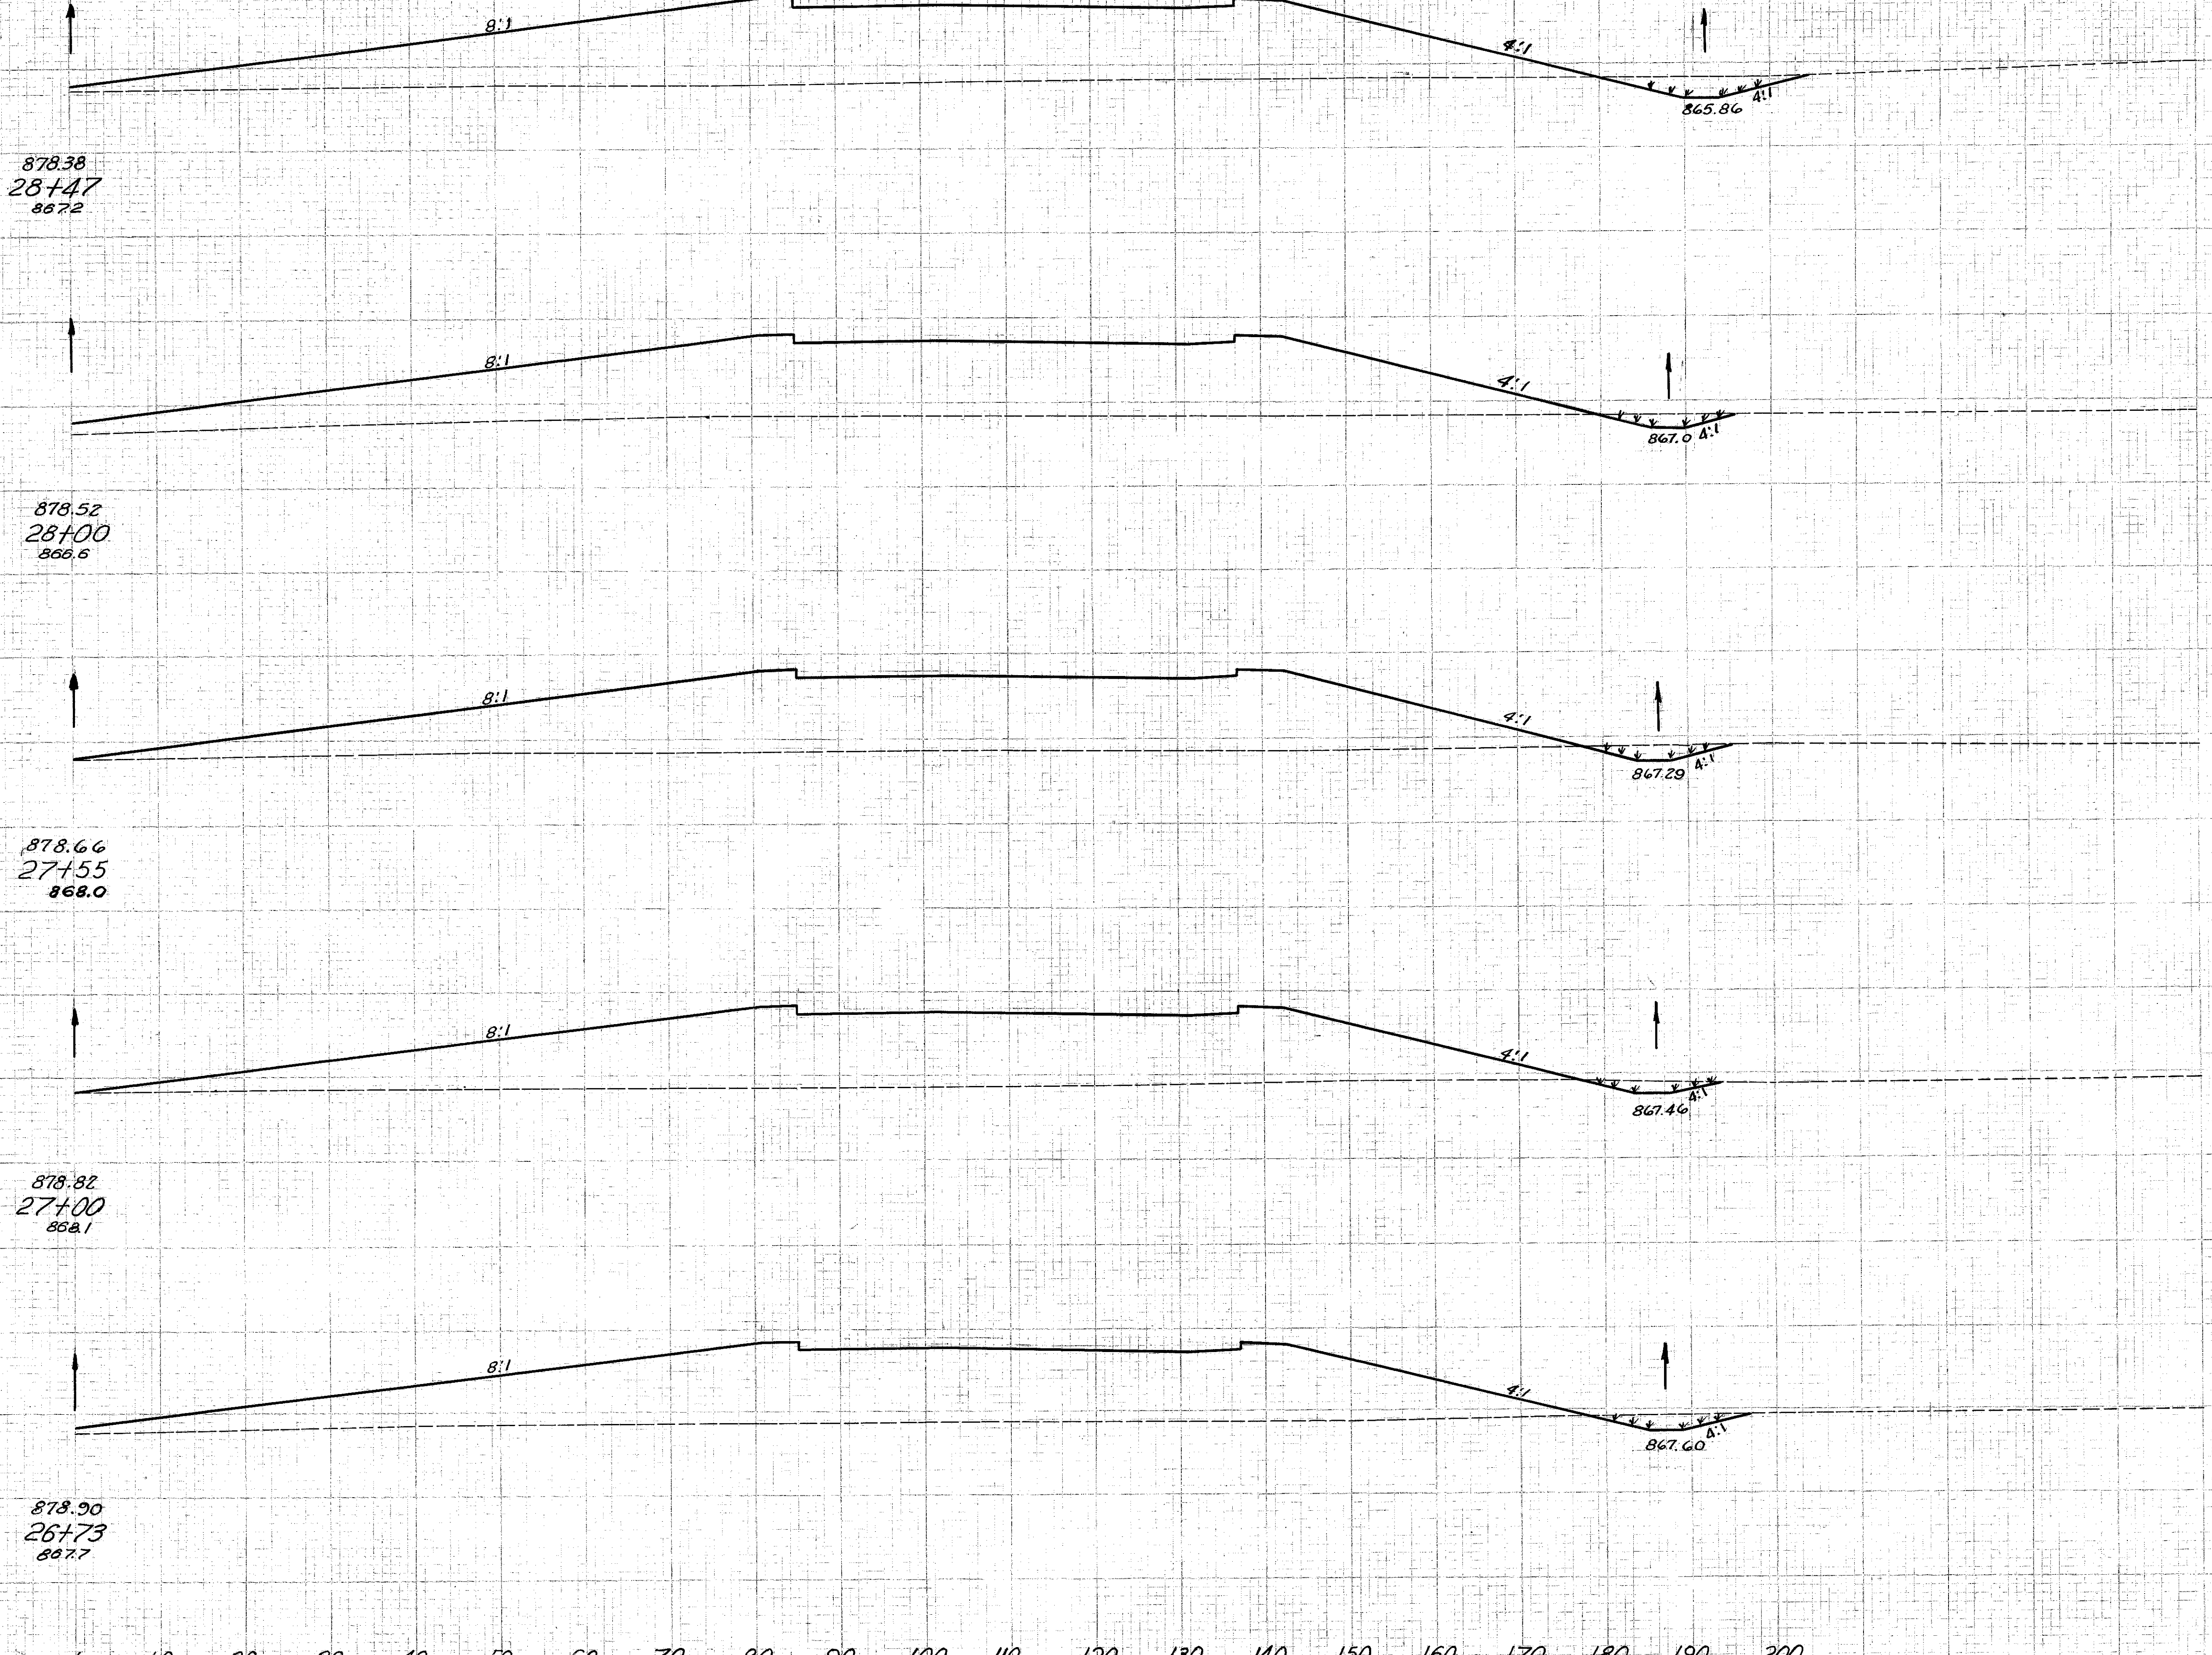

End Area	Volume	
	Cut	Fill
36	1170	
		43
15	1166	
		28
19	1115	
		33
13	1101	
		19
19	1122	
		24
24	1143	
		68
		3128