


Seeding
End Width
Sq. Yd.
183
2001
179
1967
175
1928
171
1895
169
1007

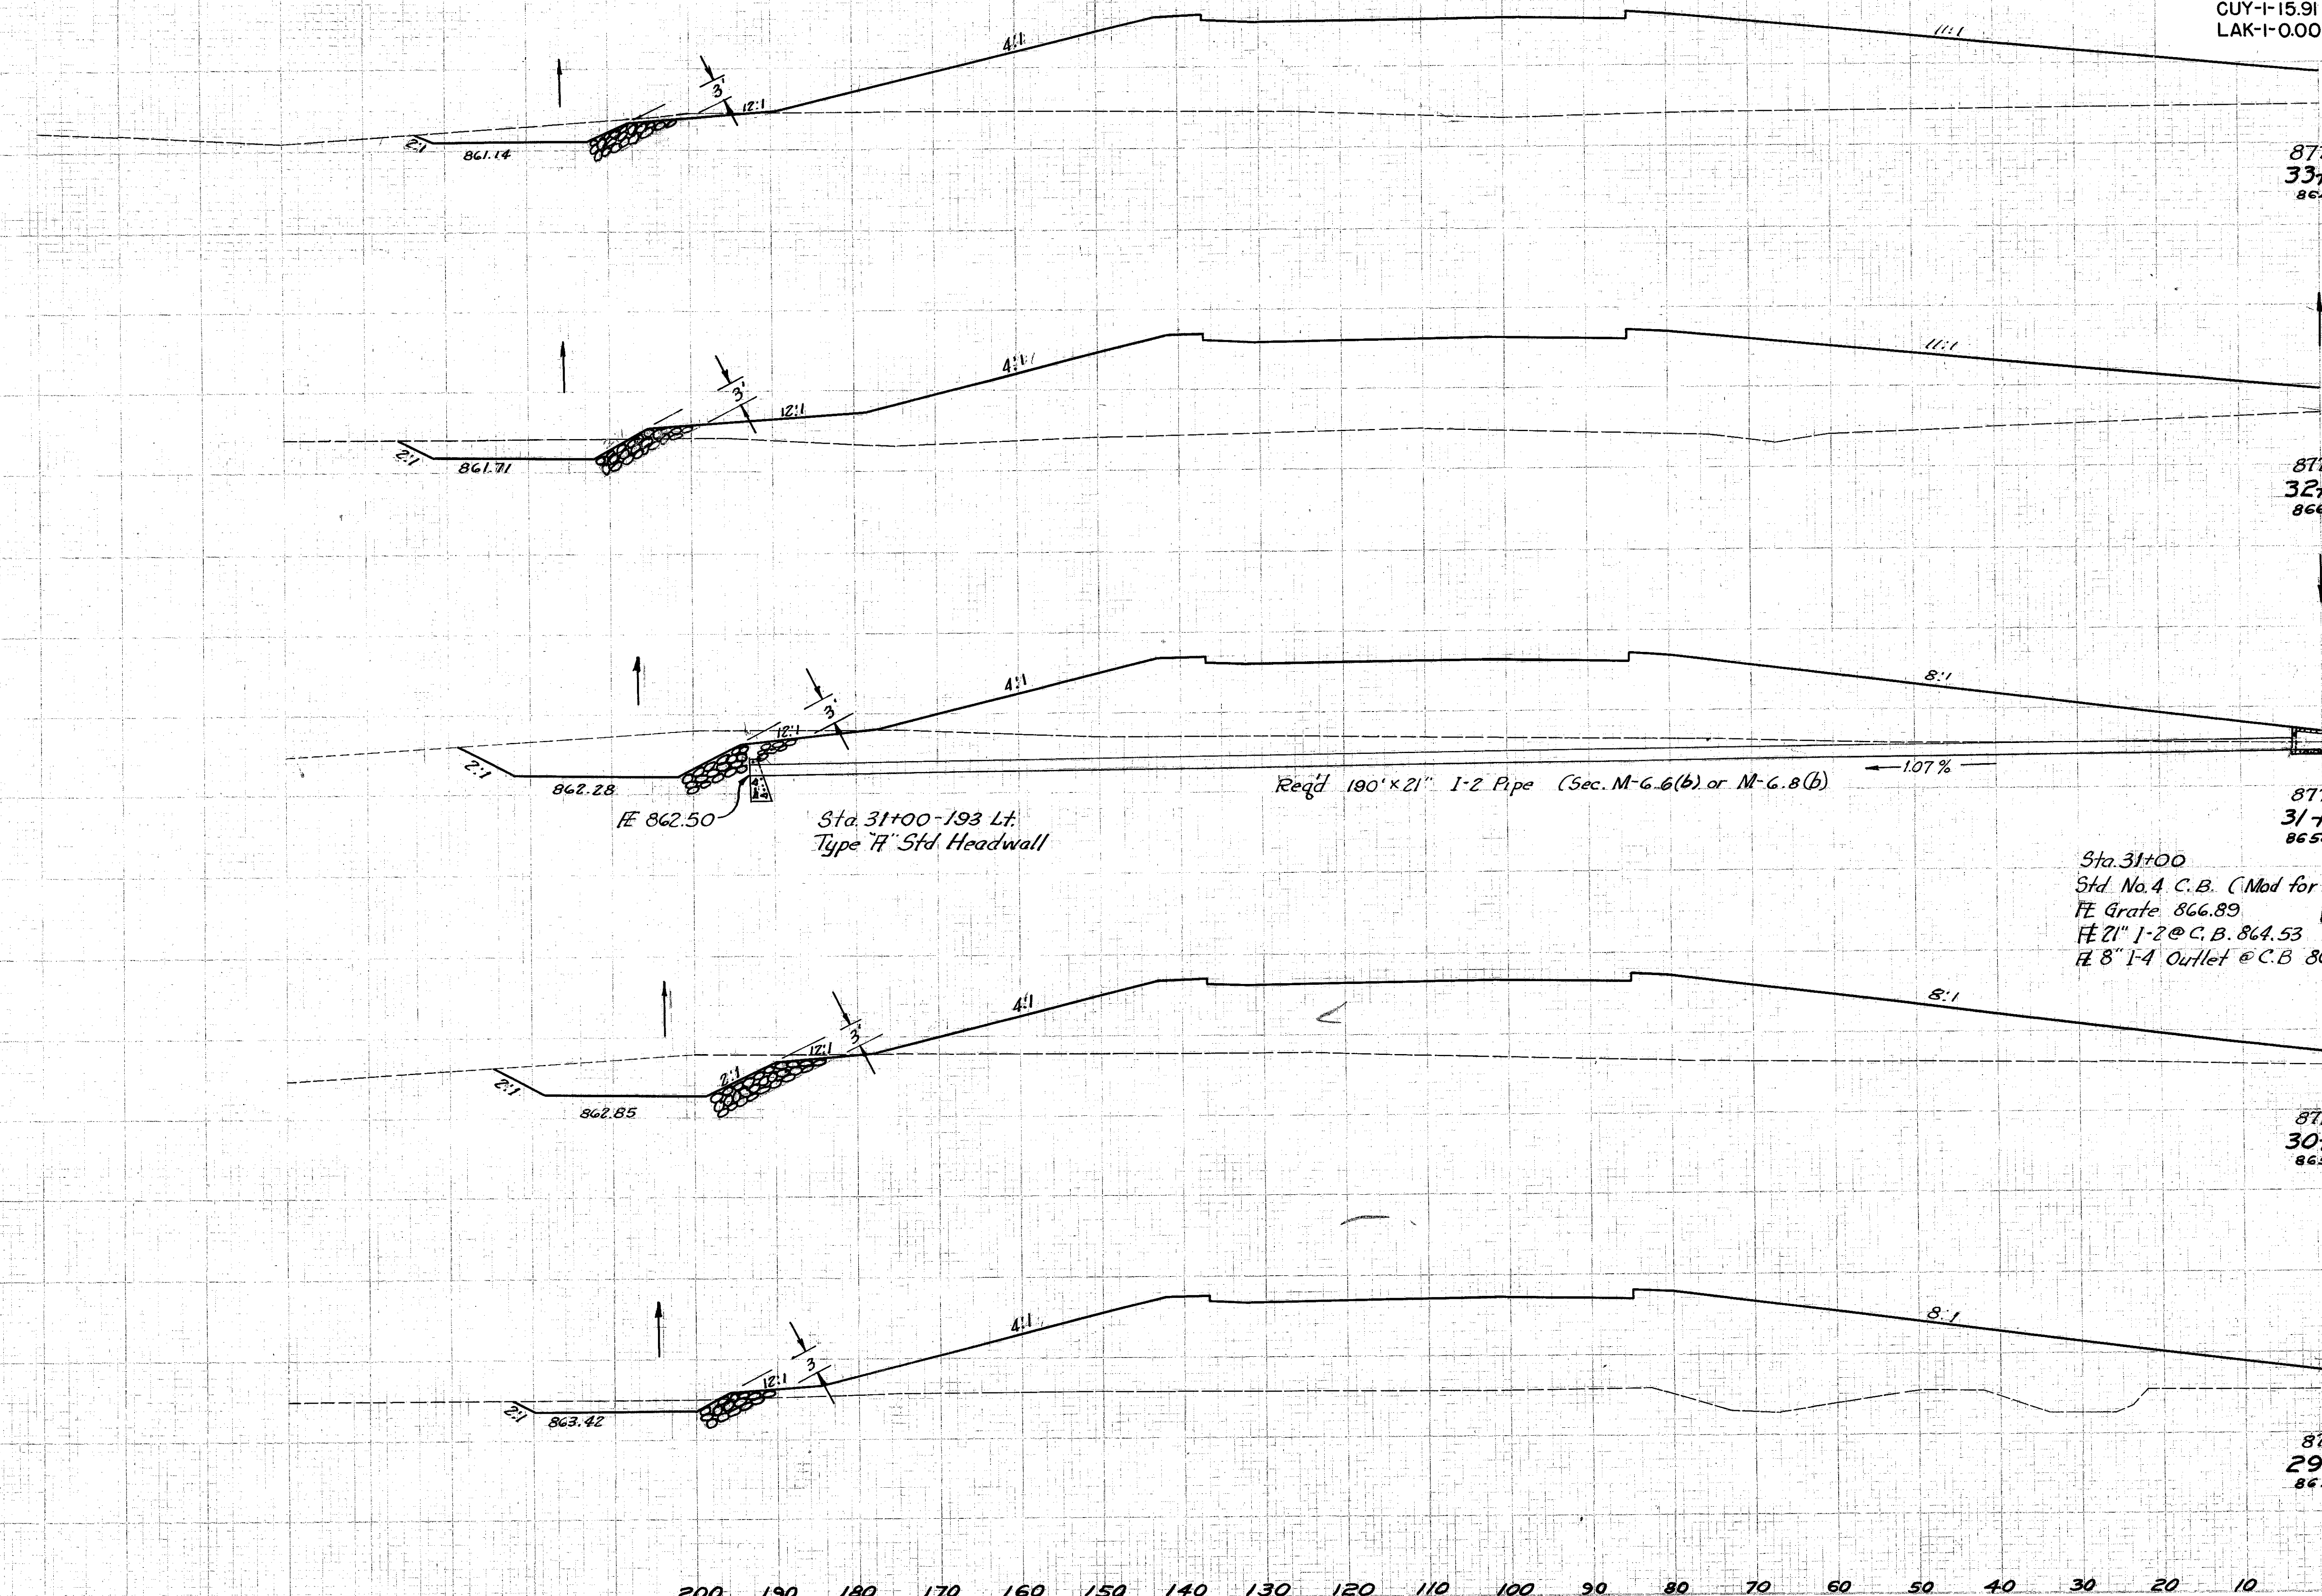

End Area		Volume	
Cut	Fill	Cut	Fill
47	1668		
		191	6354
56	1763		
		393	5624
156	1274		
		537	4650
184	1240		
		304	5385
30	1668		
		93	3224

200 190 180 170 160 150 140 130 120 110 100 90 80 70 60 50 40 30 20 10 0
Sta 29+00 To Sta 33+00 Lt. E