


S-14

SIS

CUY-271-14.09
LAK-271-0.00

PER. NO.	STATE	PROJECT	134
2	OHIO	I-1102(6)	458

CUYAHOGA & LAKE COUNTIES
CUY-1-15.91
LAK-1-0.00

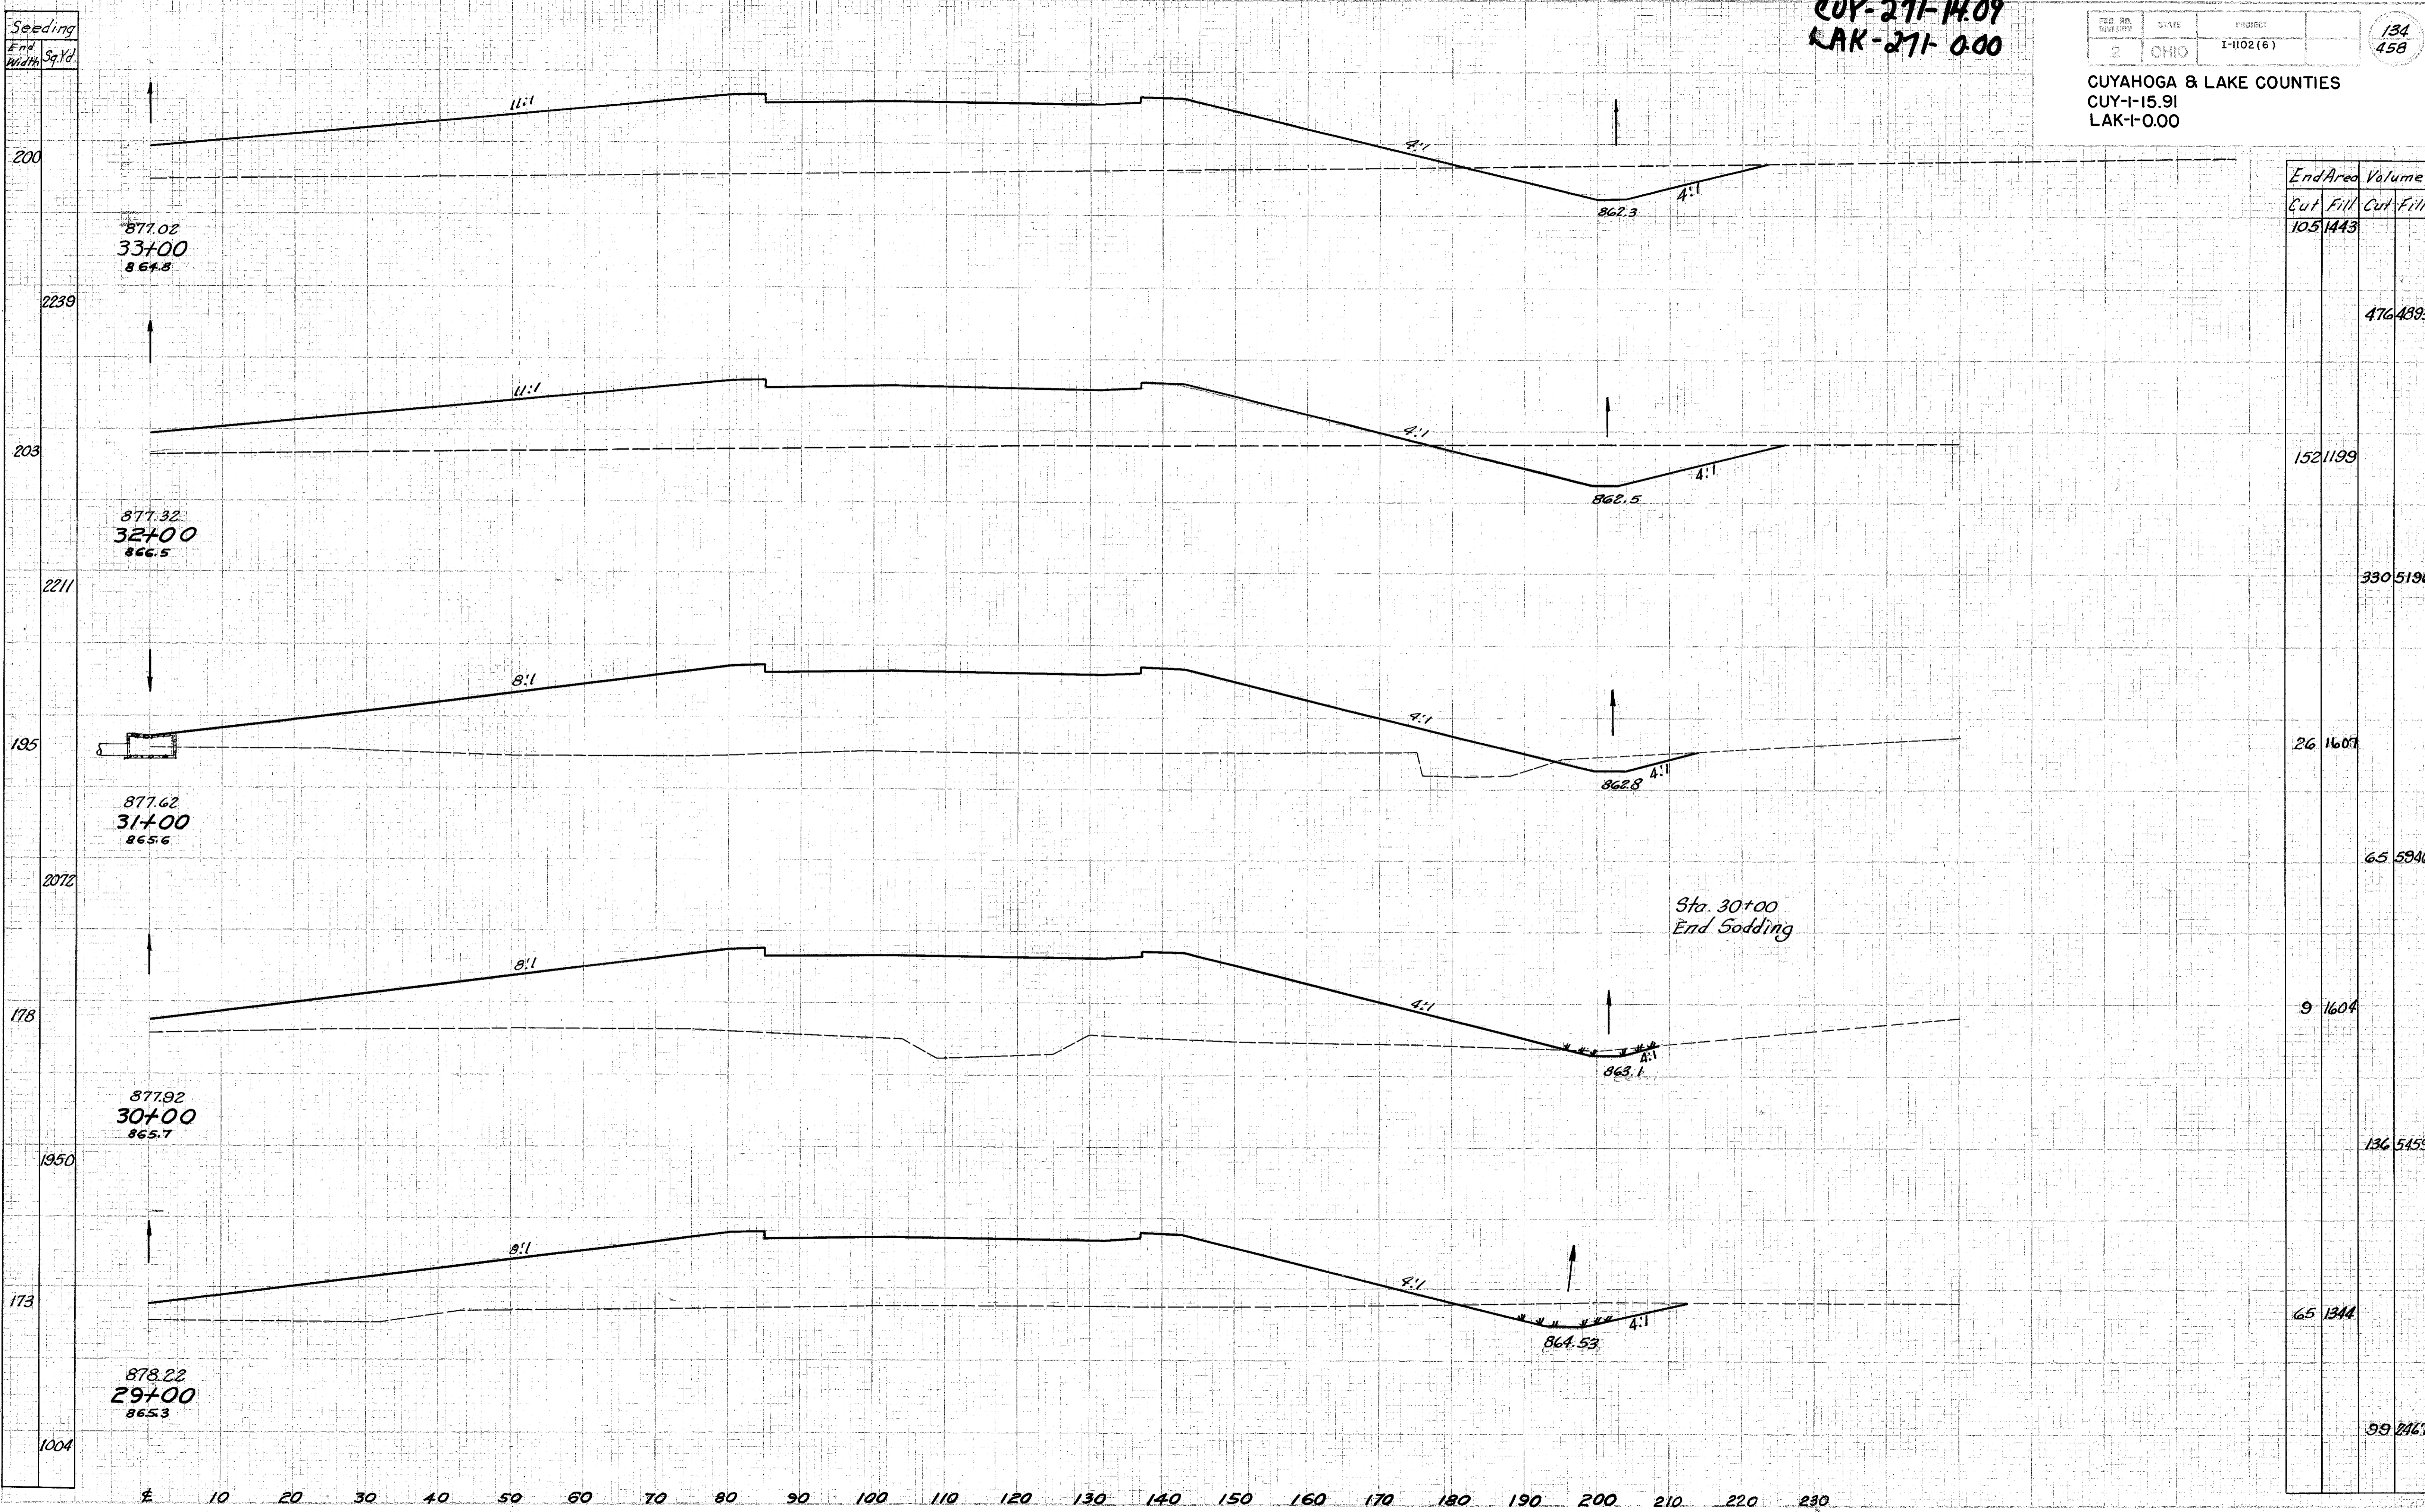

Sta. 30+00
End Sodding

Sta. 29+00 To Sta. 33+00 Rt. 4