


Seeding
End Width Sq. Ft.

CUYAHOGA & LAKE COUNTIES
CUY-I-15.91
LAK-I-0.00

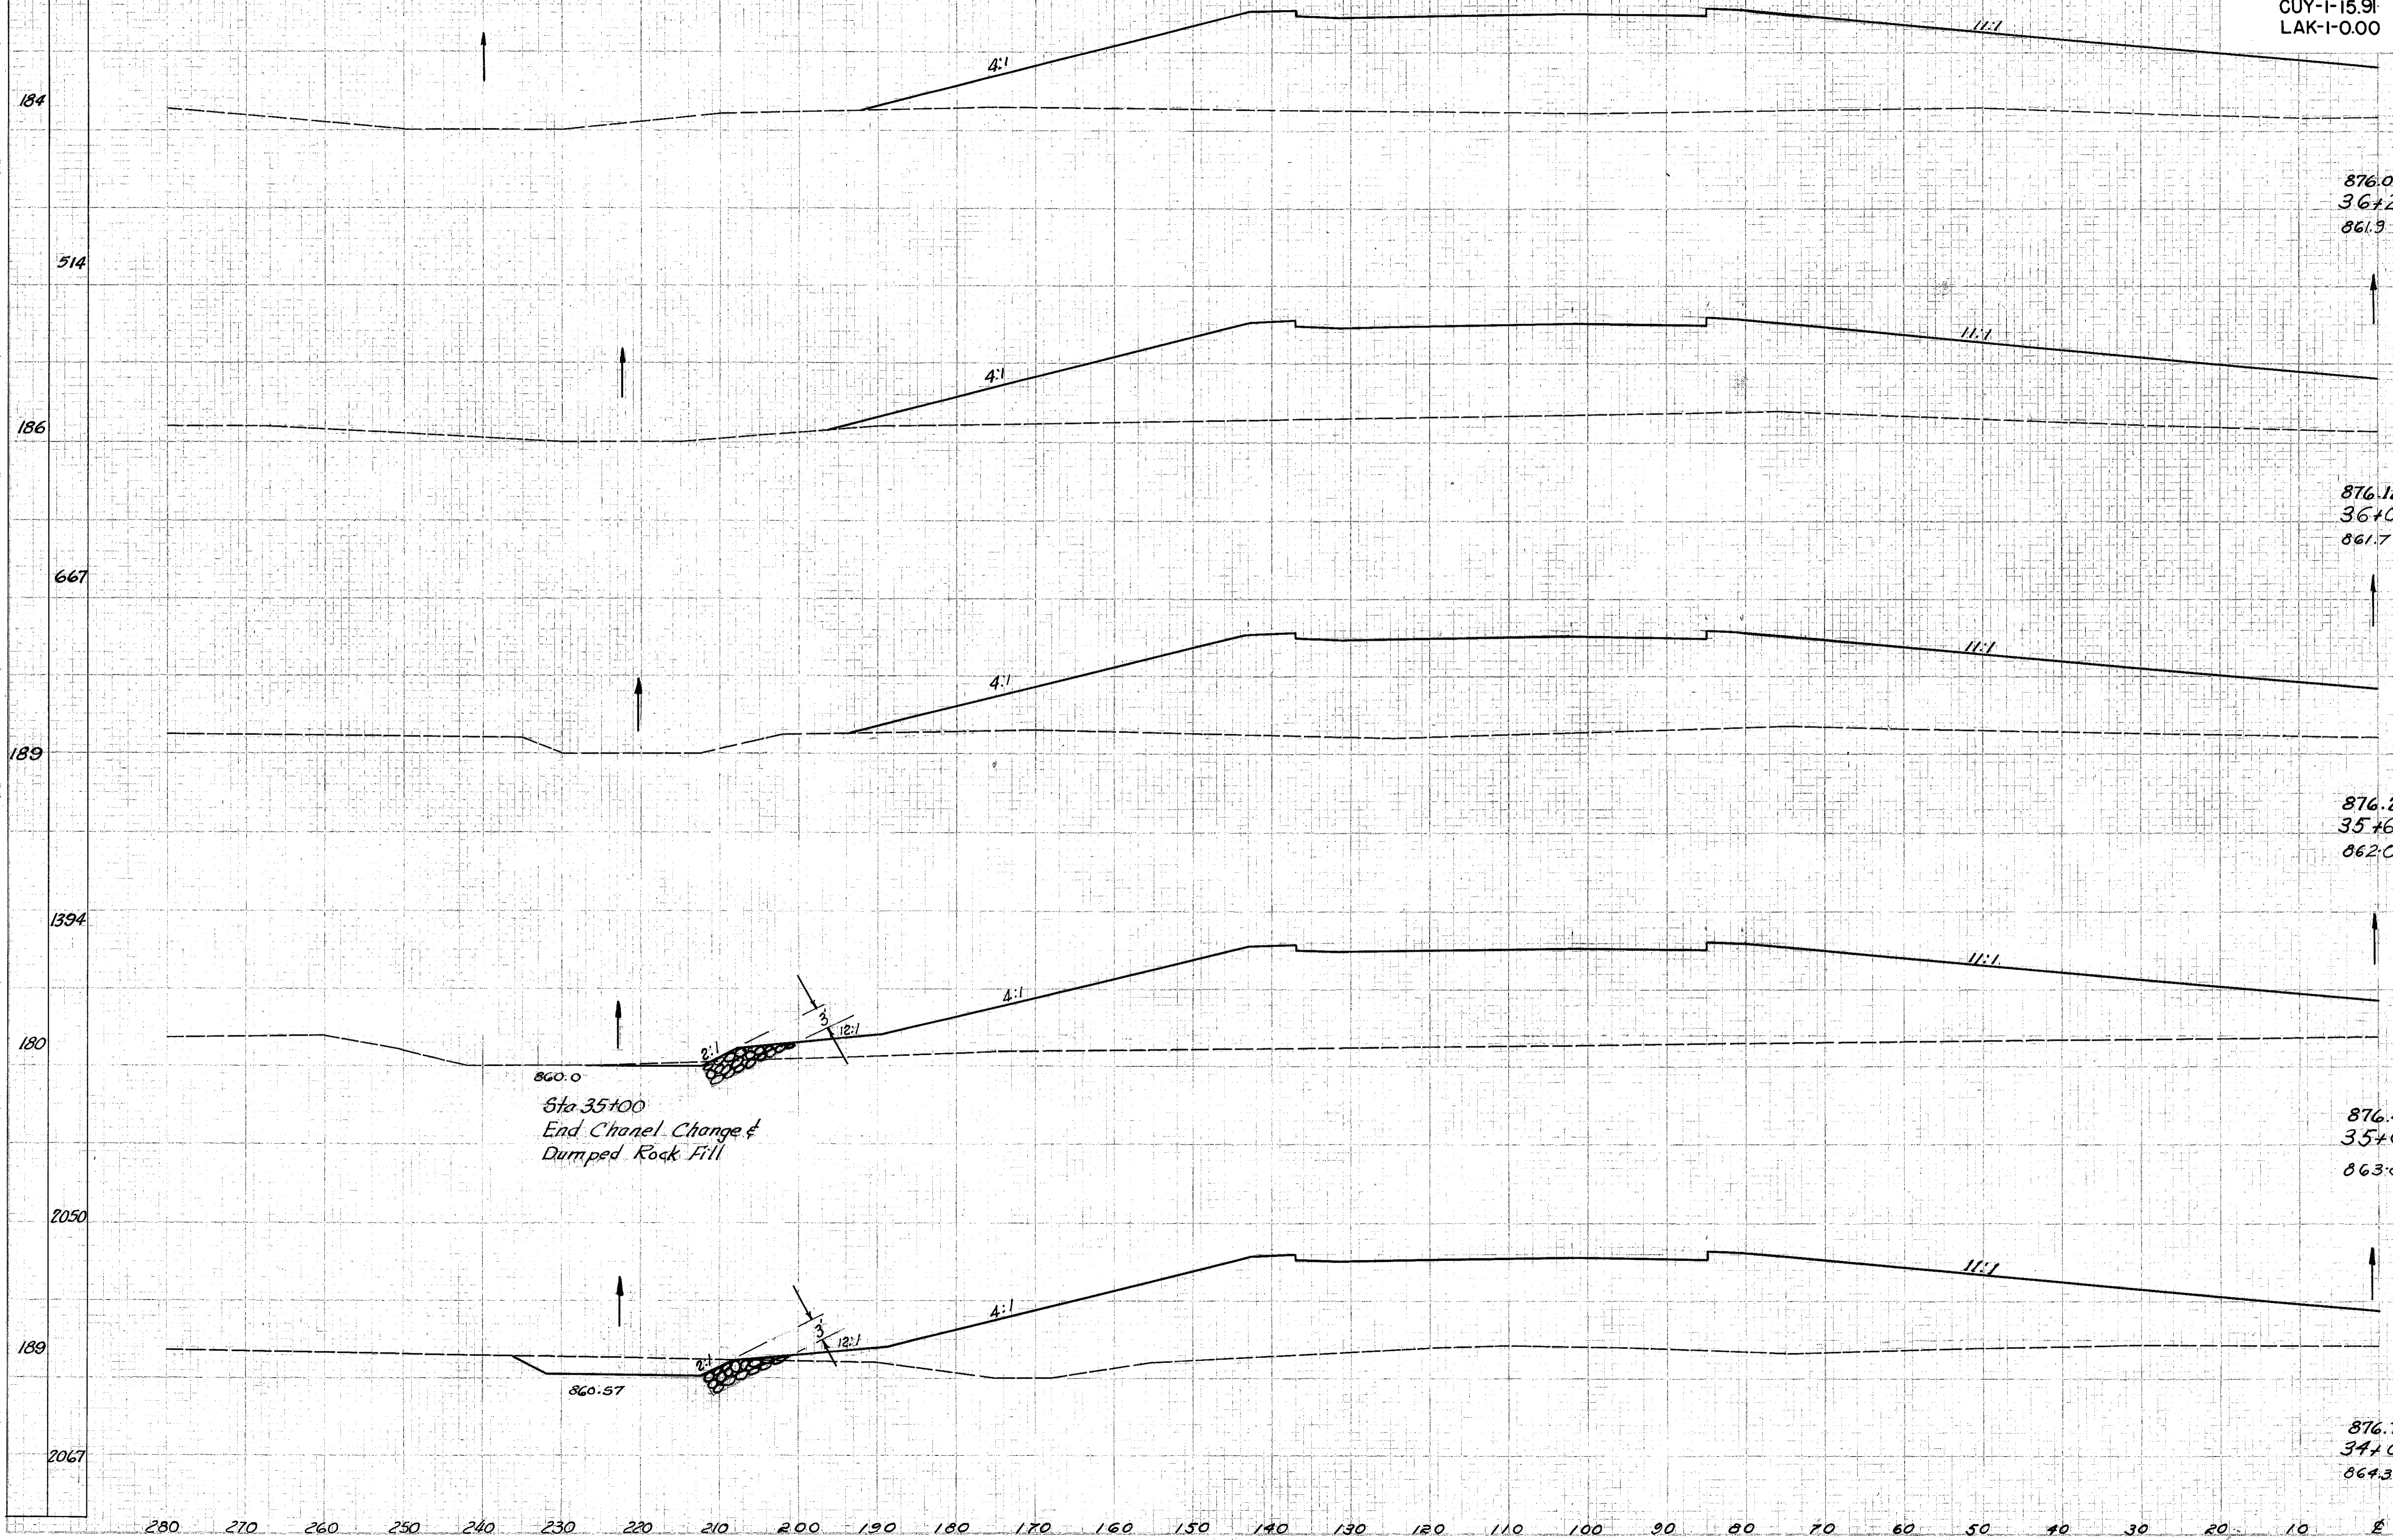

End Area	Volume
Cut	Fill
0 1852	
	0 1688
0 1793	
	2161
0 1853	
	4 4751
3 1920	
	986339
50 1827	
	180 6472

Sta. 34+00 to Sta. 36+25 L+R