


CUYAHOGA & LAKE COUNTIES
CUY-I-15.91
LAK-I-0.00

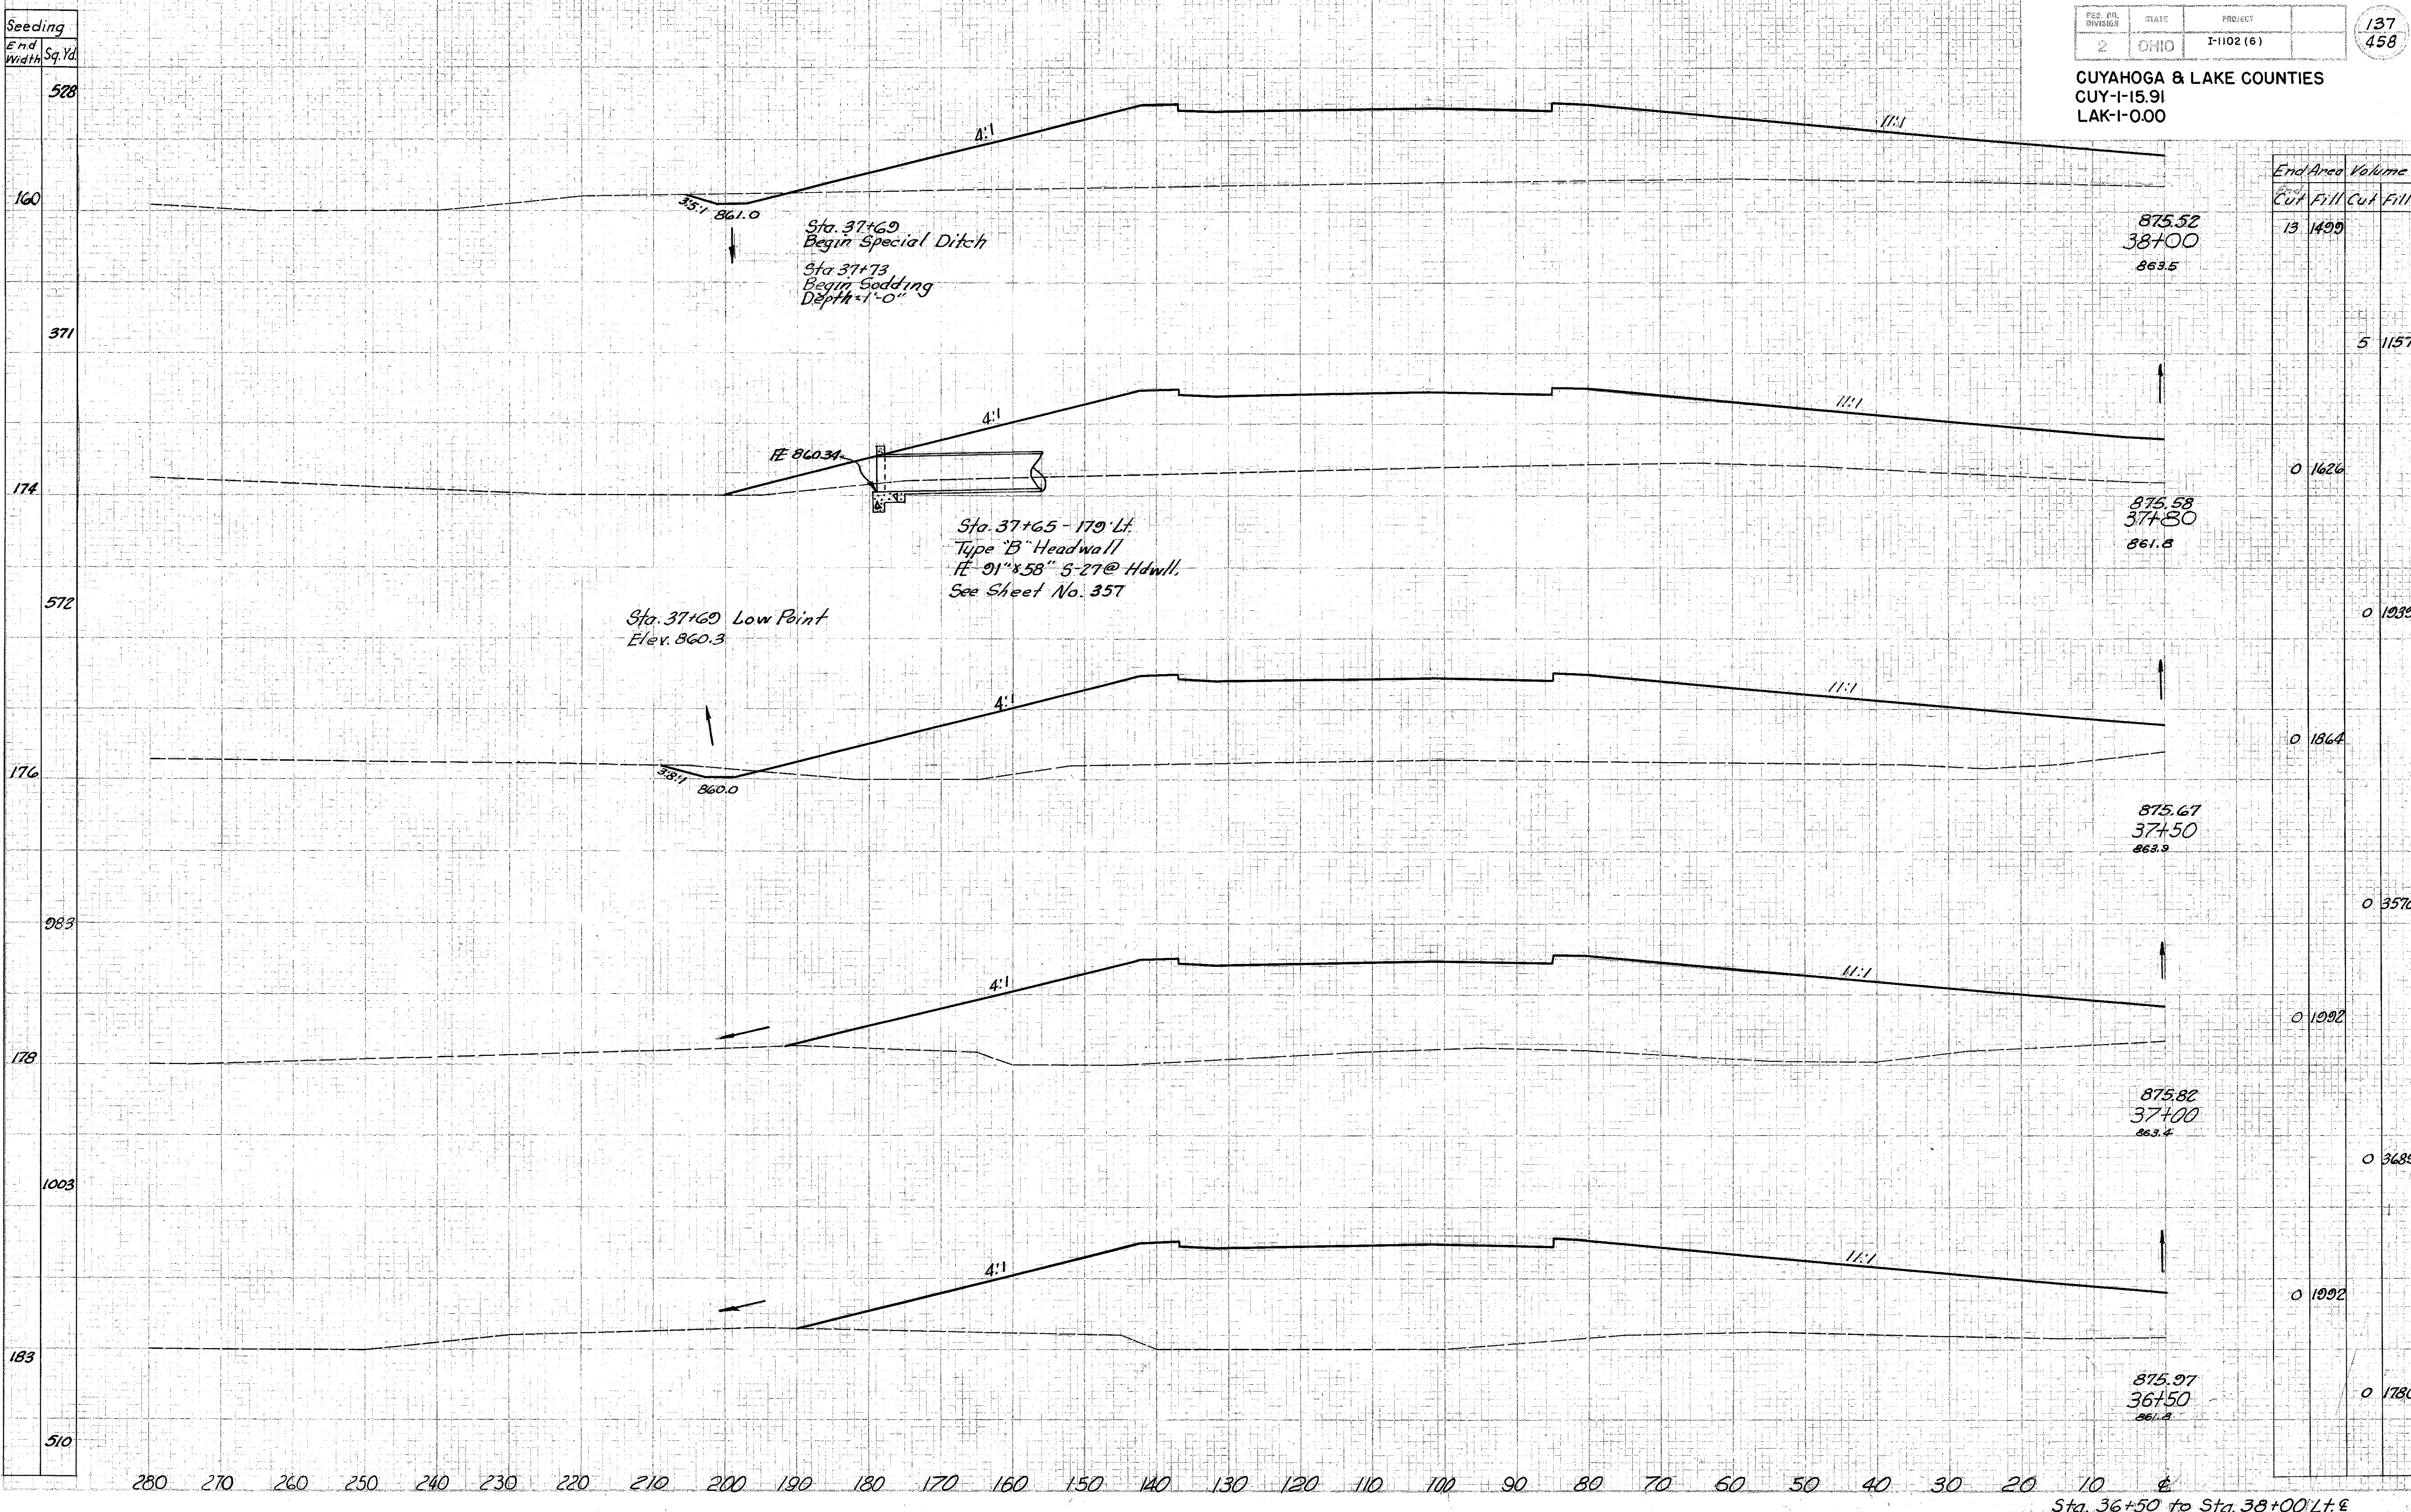

Seeding	
End Width	Sq. Yd.
528	
371	
174	
572	
176	
983	
178	
1003	
183	
510	

35.1 861.0
Sta. 37+69
Begin Special Ditch
Sta. 37+73
Begin Sodding
Depth = 1'-0"

FE 860.34
Sta. 37+65 - 179' Lt.
Type "B" Headwall
FE 91" x 58" S-27@ Hdwall.
See Sheet No. 357

Sta. 37+69 Low Point
Elev. 860.3

38.1 860.0

875.97
36+50
861.2