


Seeding
End Width Sq. Yd.

CUYAHOGA & LAKE COUNTIES
CUY-1-15.91
LAK-1-0.00

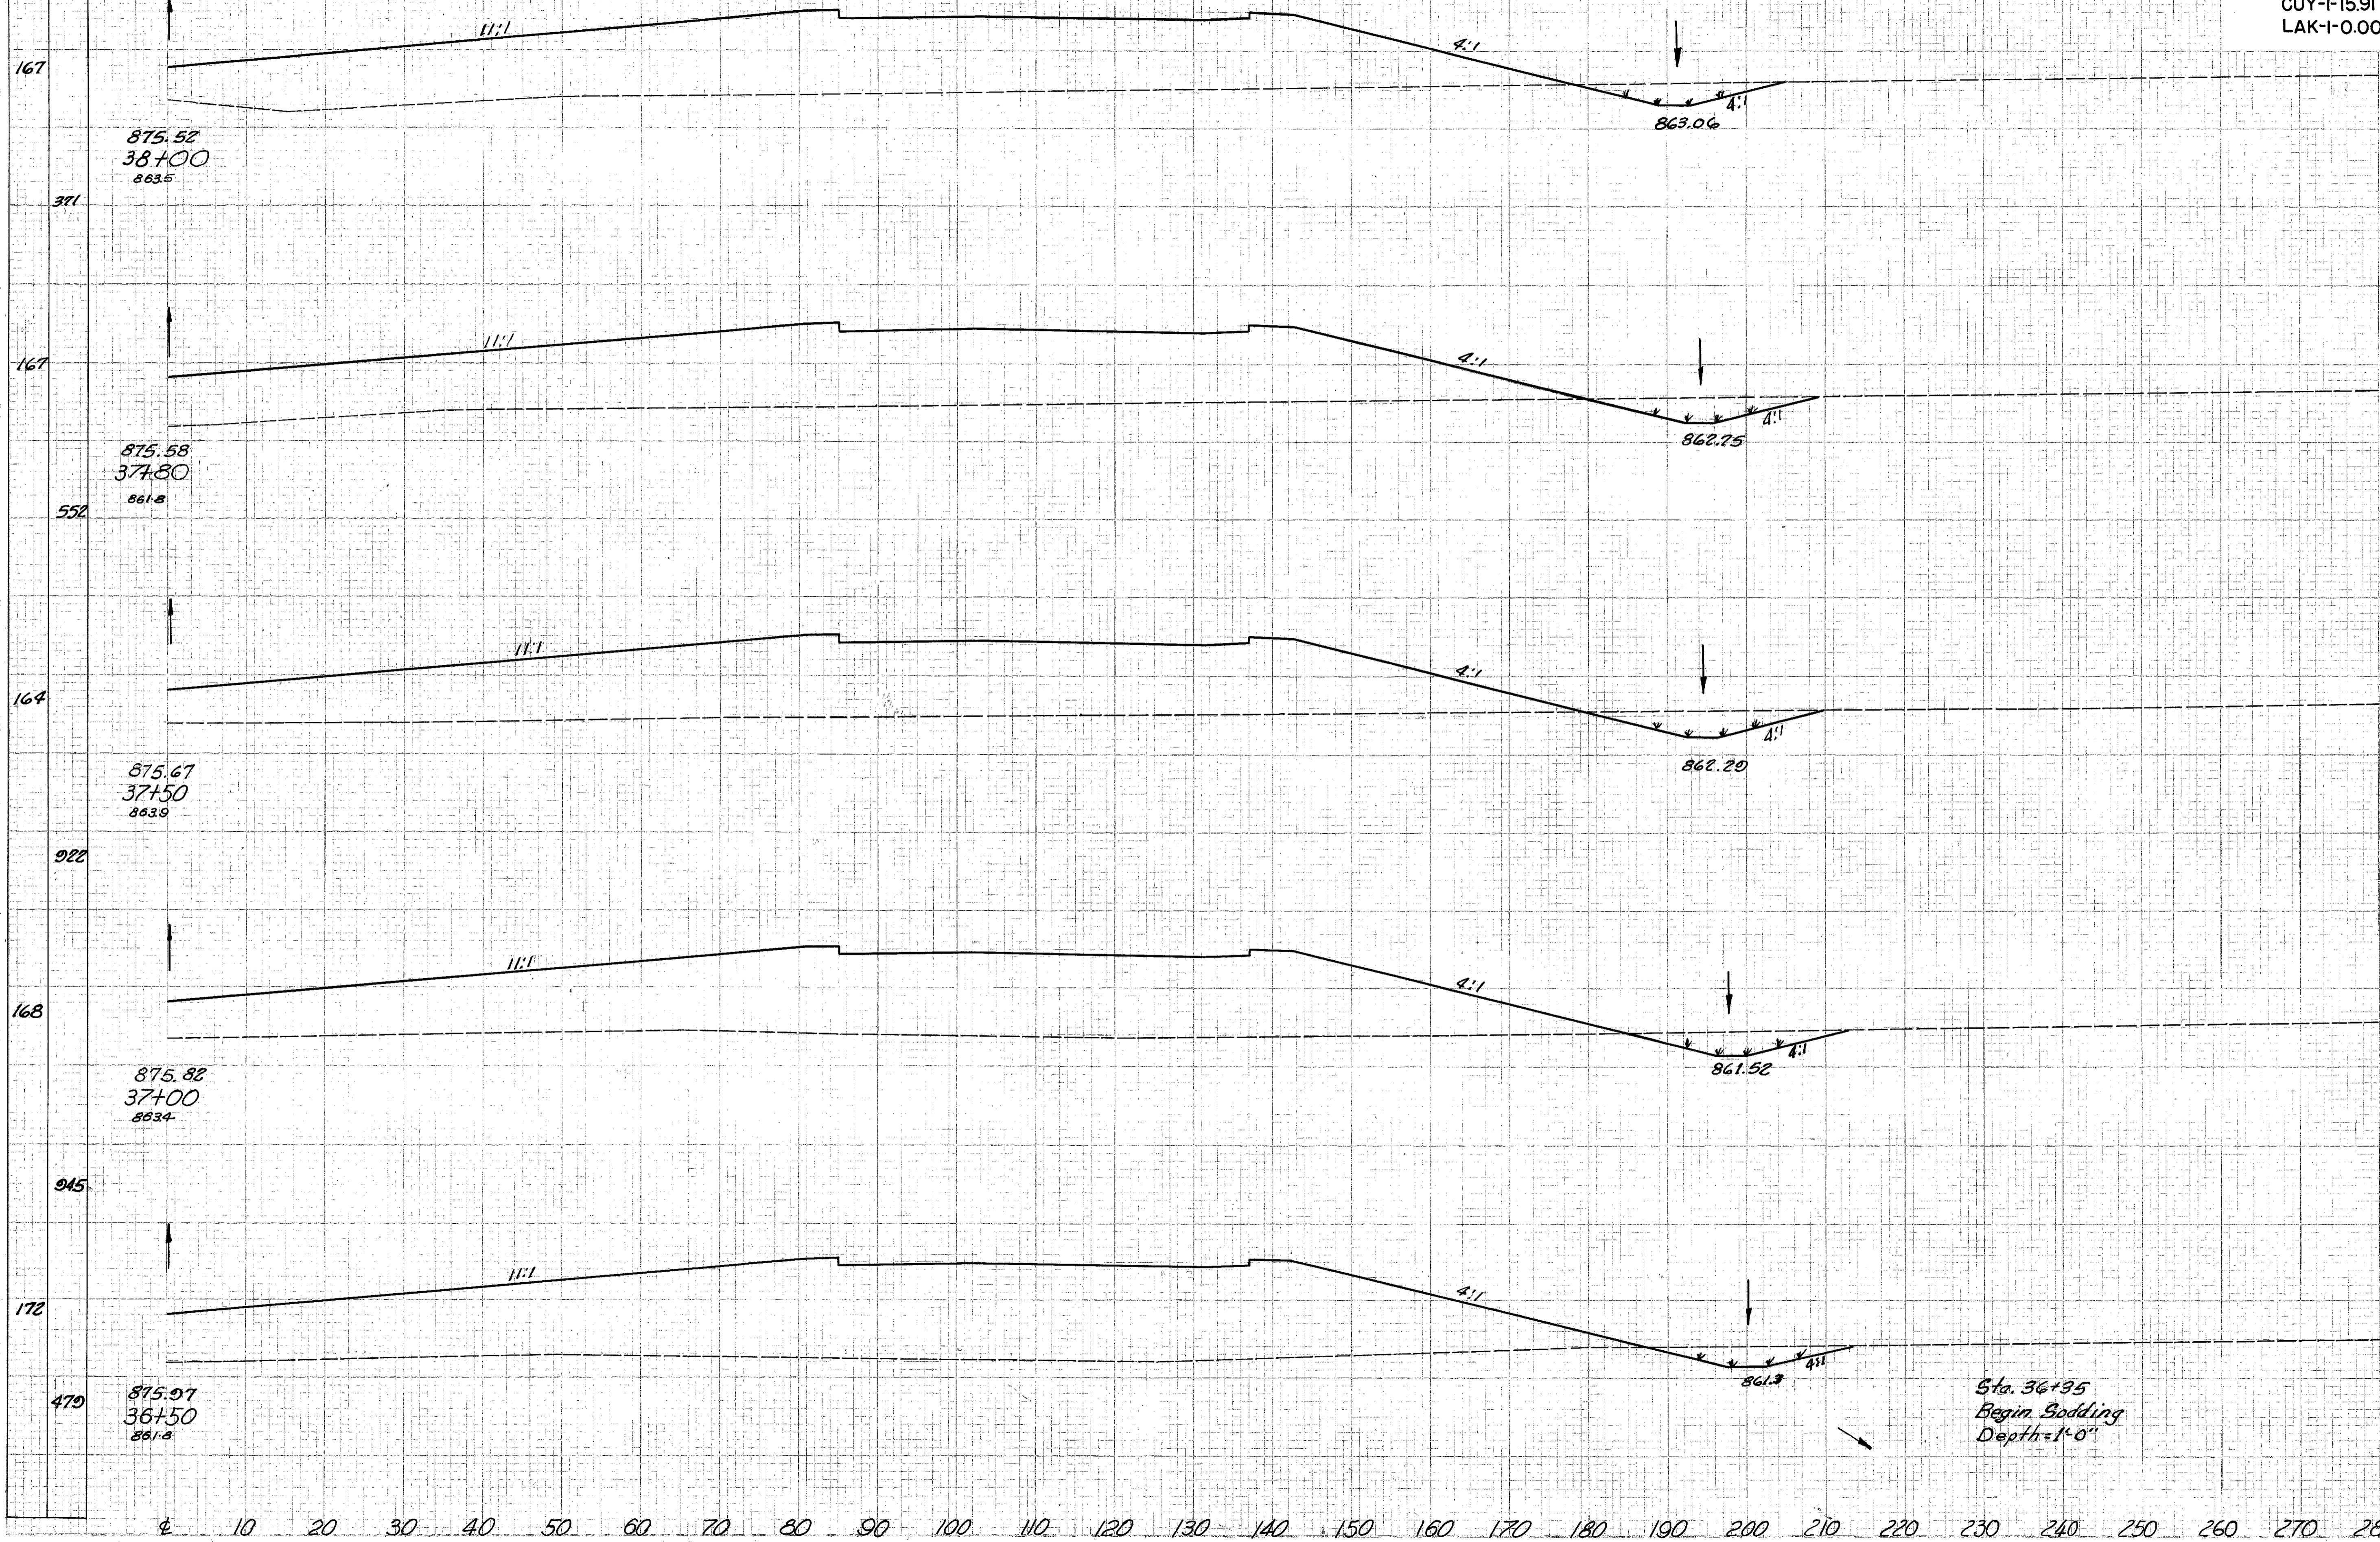

End Area		Volume	
Cut	Fill	Cut	Fill
42	1378		
		36	1039
54	1428		
		61	1542
56	1348		
		98	2654
50	1518		
		86	3081
43	1810		
		36	1730

Sta. 36+50 to Sta. 38+00 Rt. E