


Seeding
End
Width Sq. Yd.

CUYAHOGA & LAKE COUNTIES
CUY-I-15.91
LAK-I-0.00

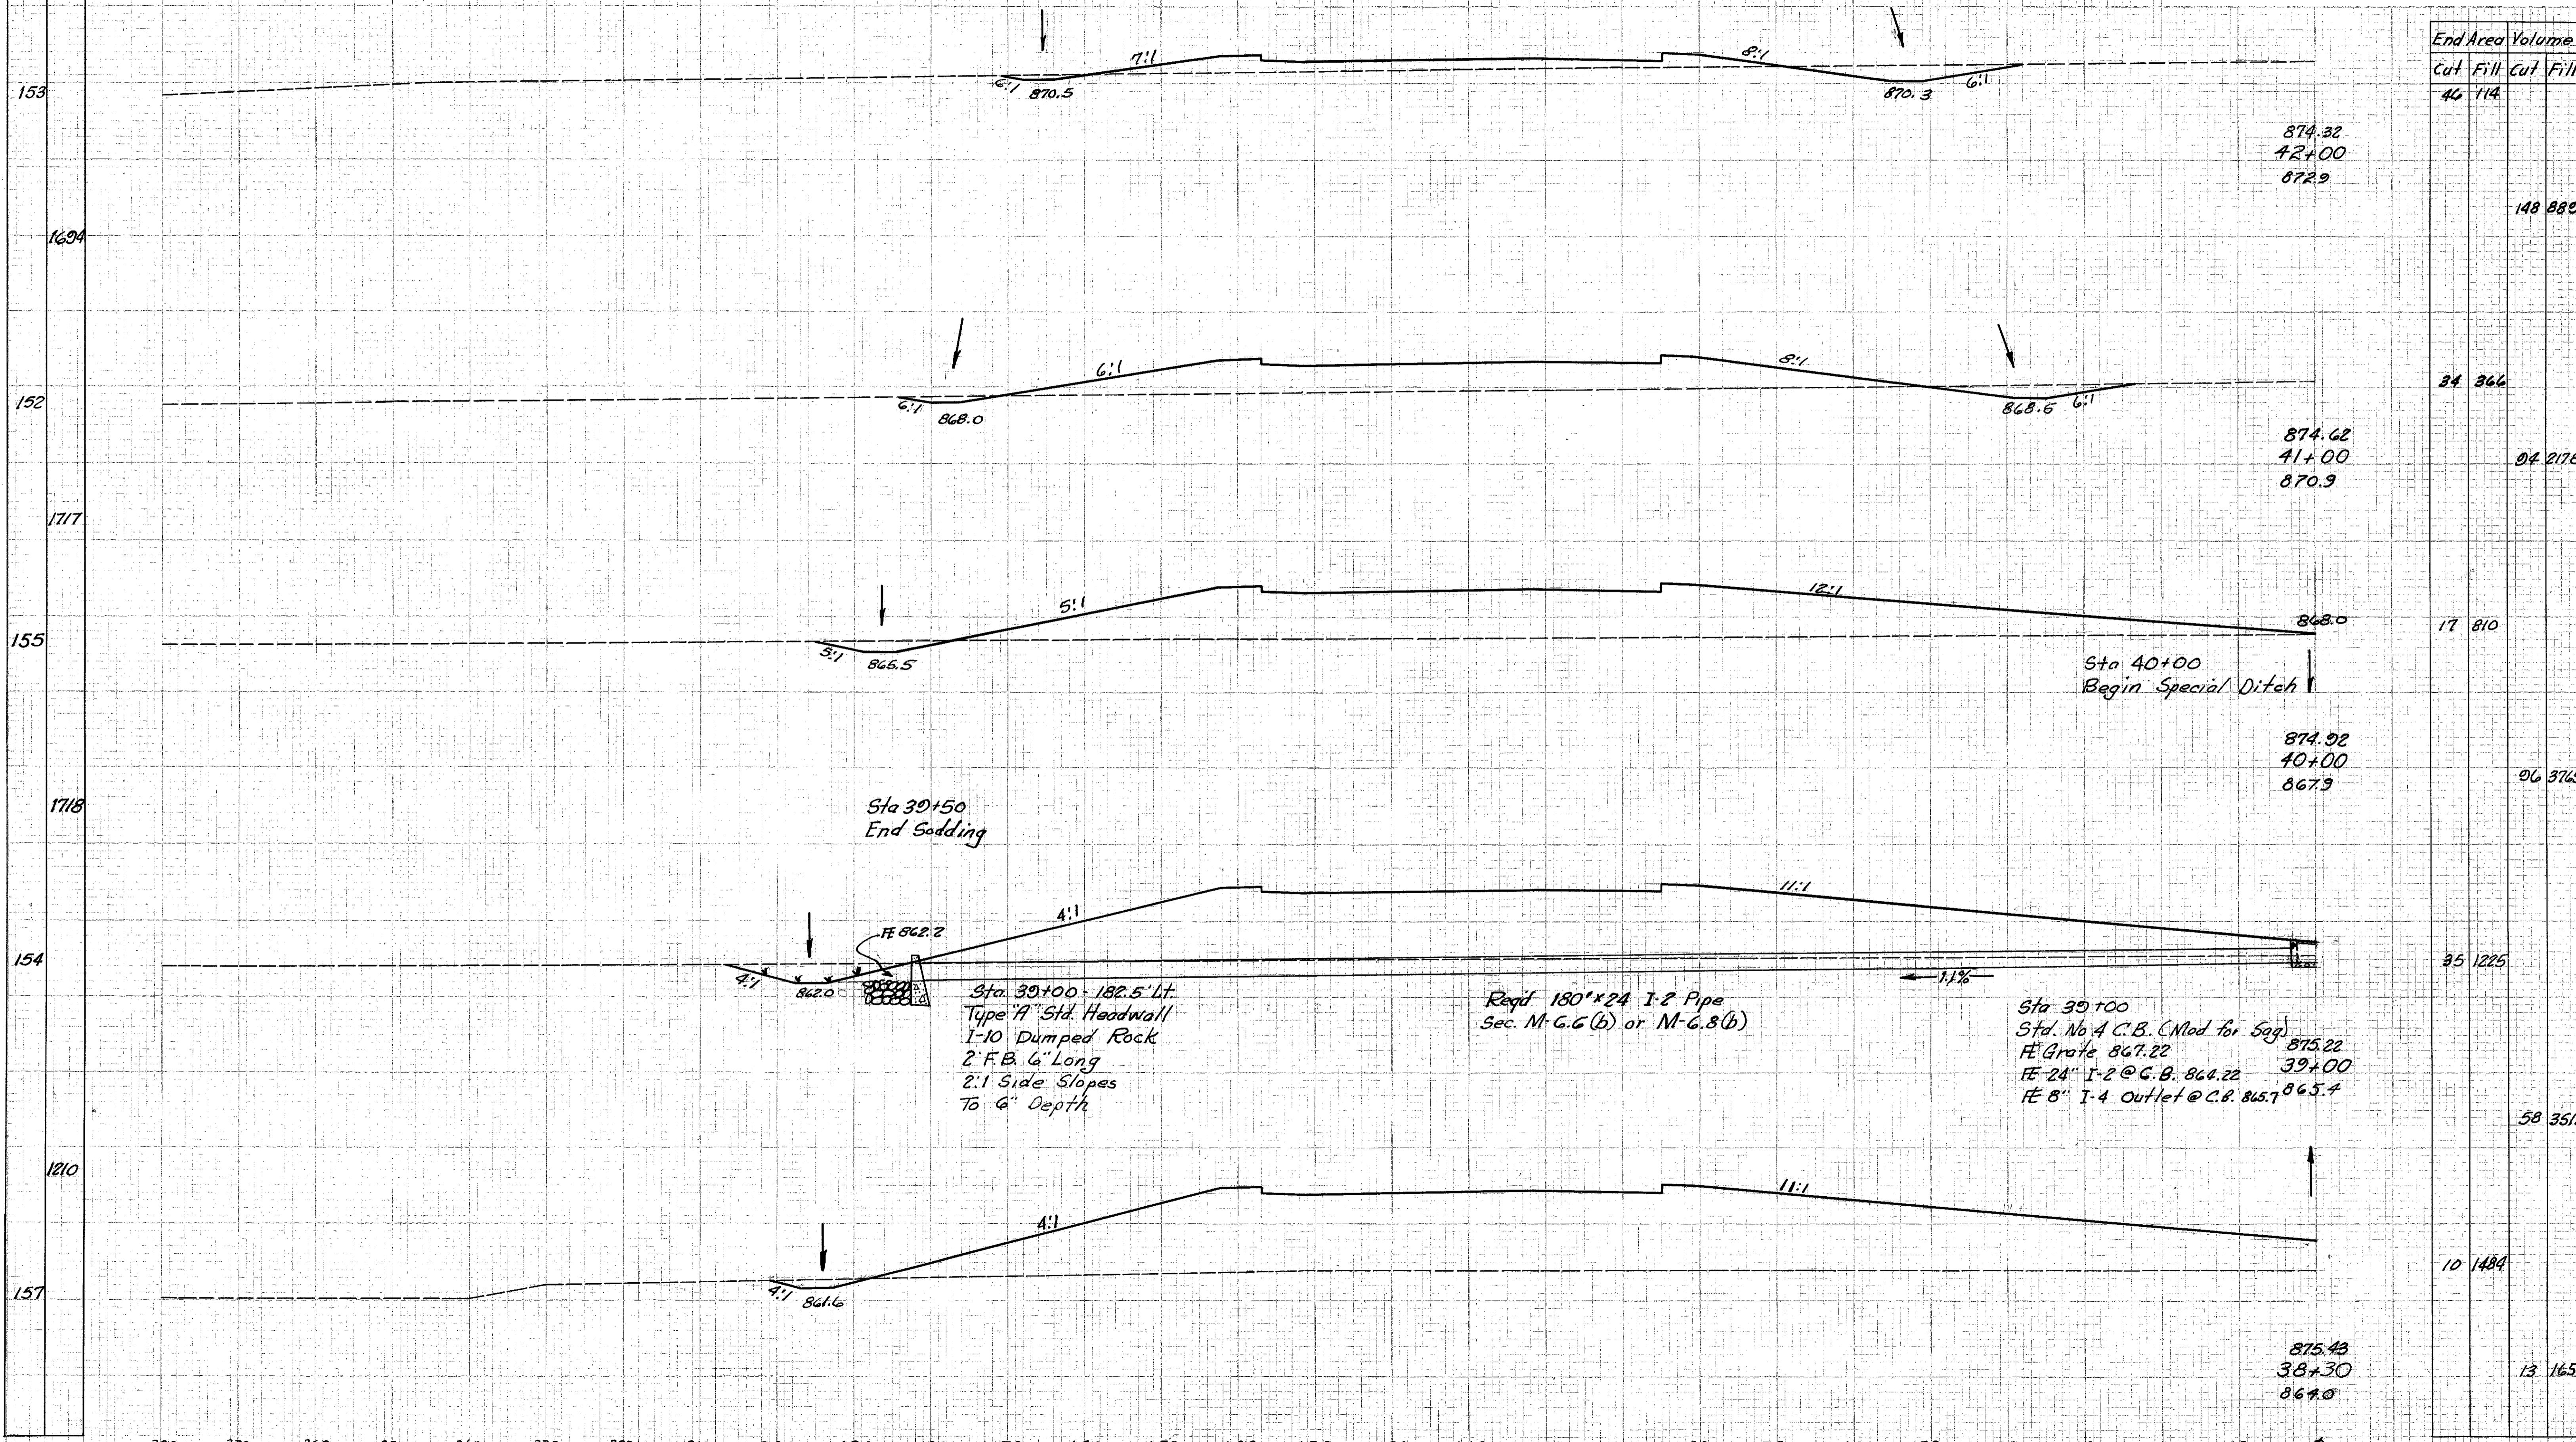

End Area		Volume	
Cut	Fill	Cut	Fill
46	114		
			148 880
34	366		
			94 218
17	810		
			96 3760
35	1225		
			58 3510
10	1484		
			13 1657

Sta. 38+30 to Sta. 42+00 L+R