


Seeding
End
Width Sq.Yd.

FED. RD. DISTRICT	STATE	PROJECT
2	OHIO	I-1102 (6)

140
458

CUYAHOGA & LAKE COUNTIES
CUY-1-15.91
LAK-1-0.00

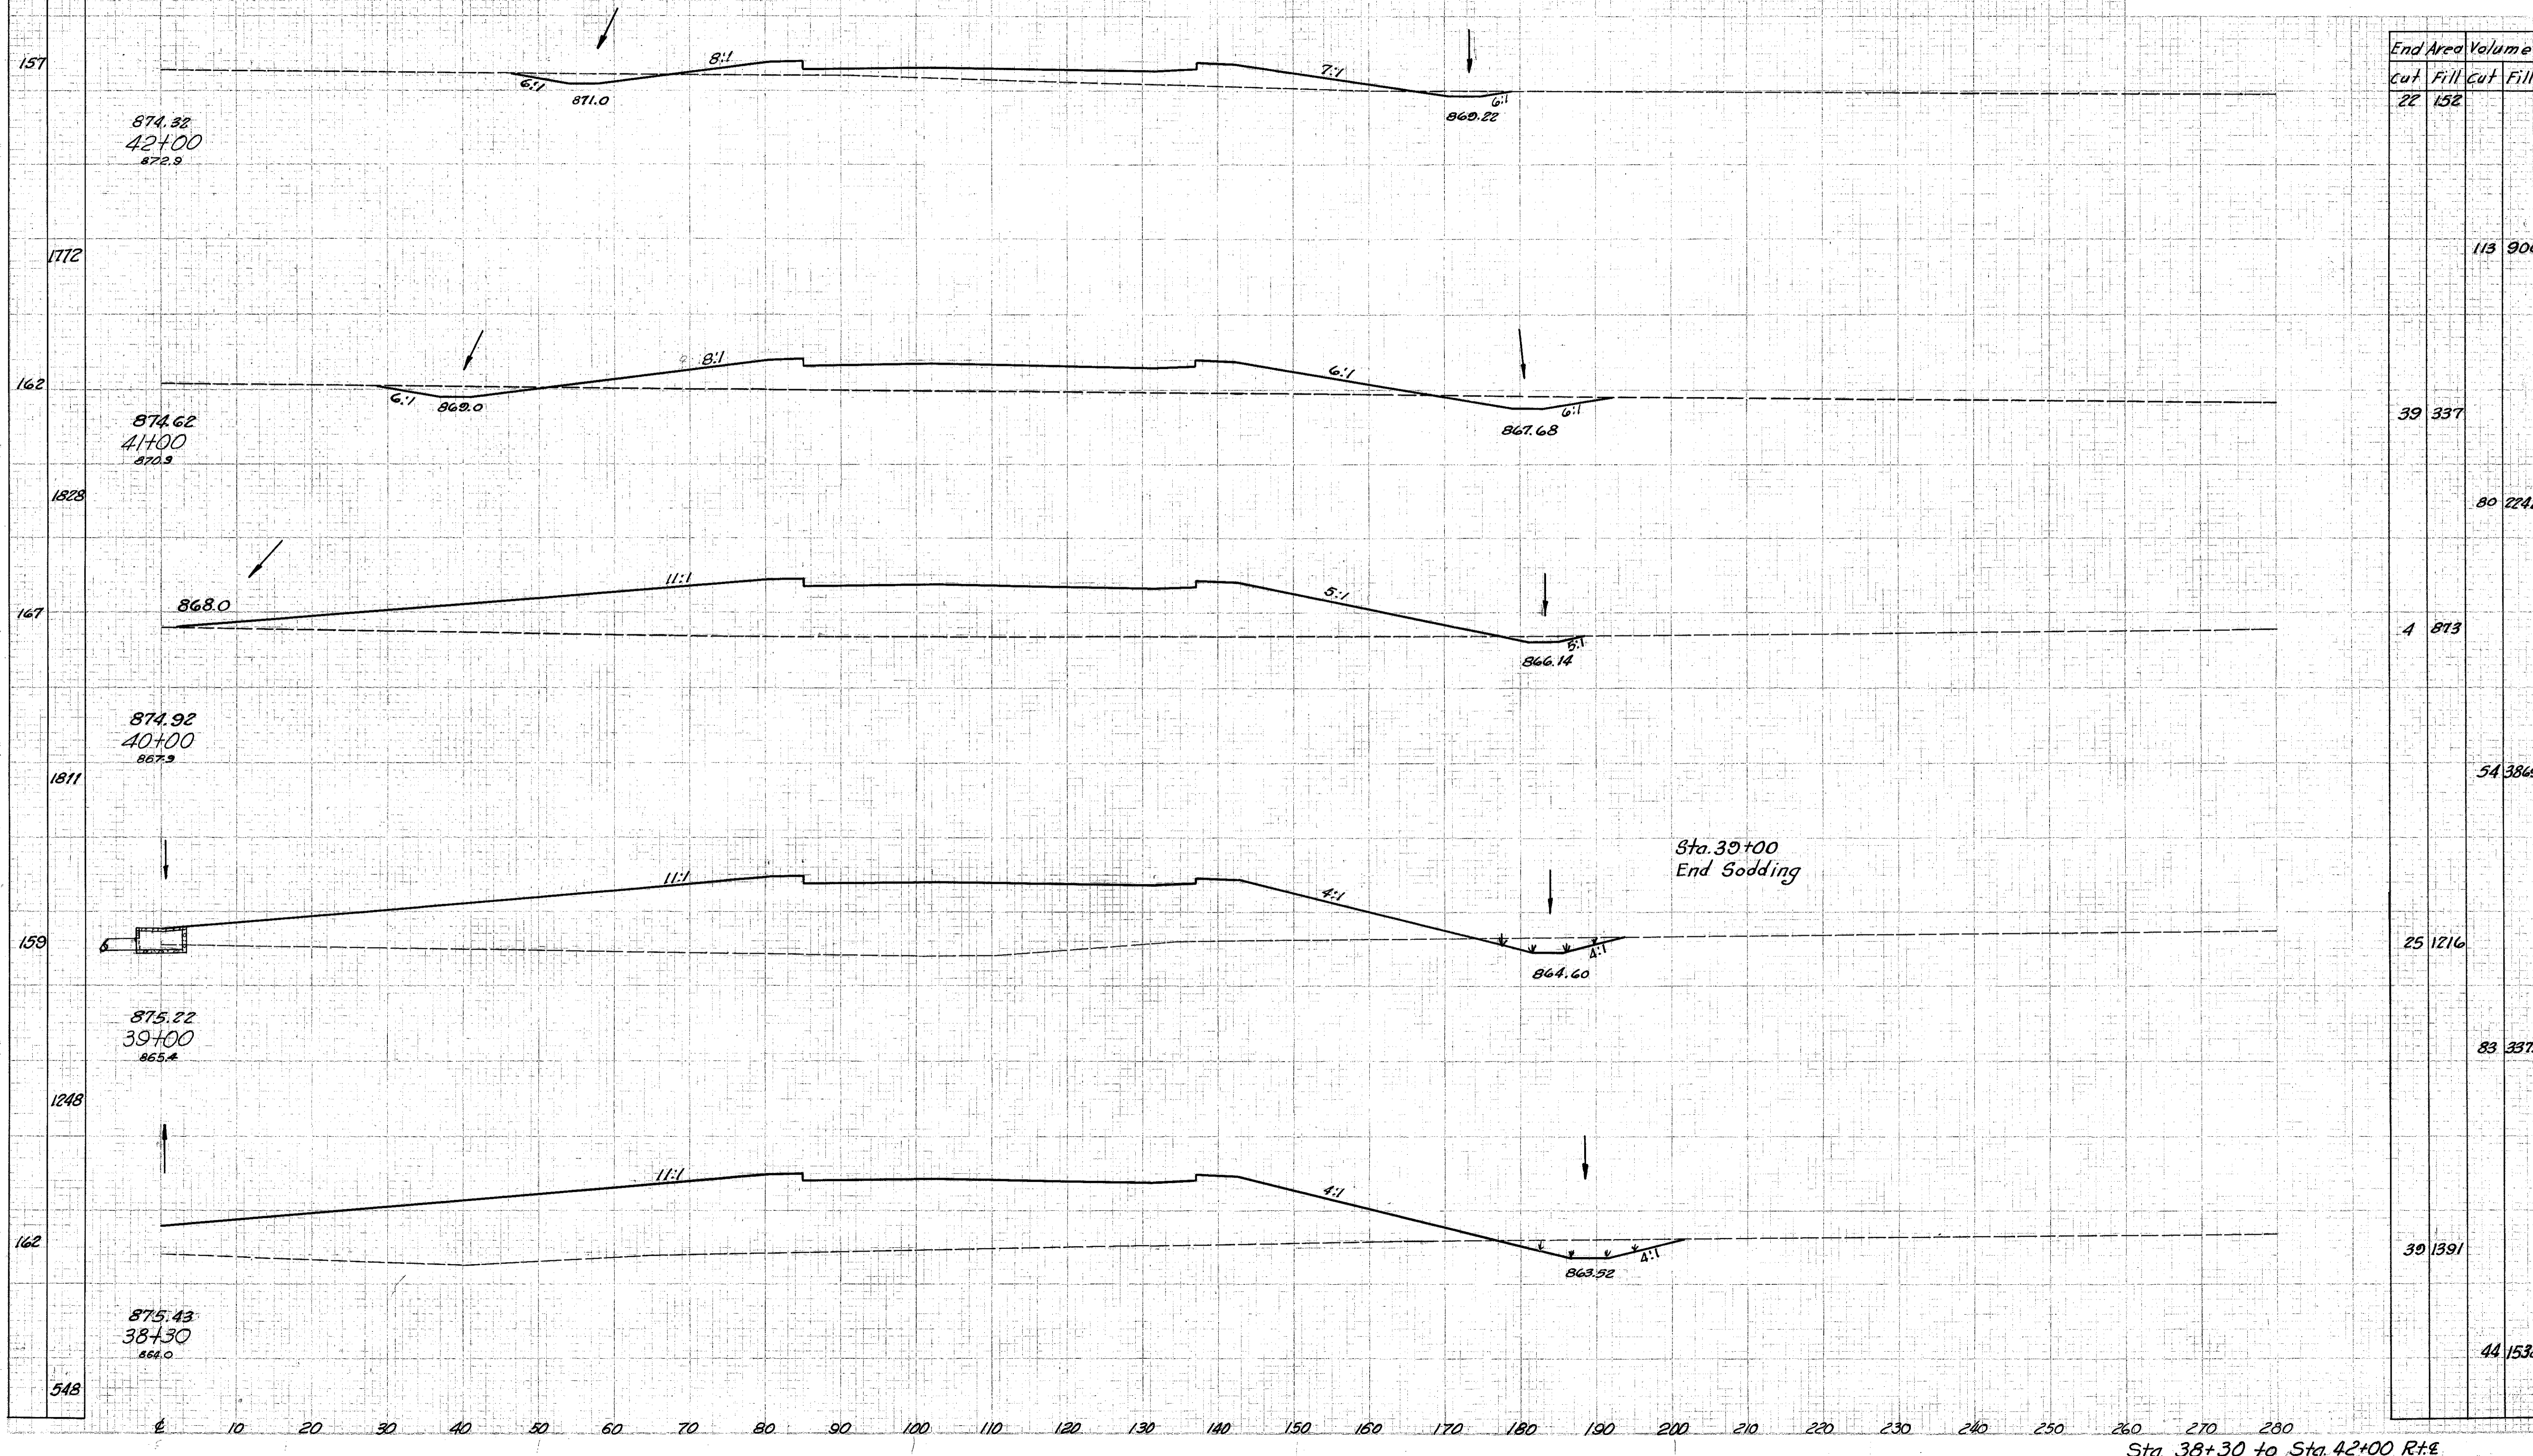

Sta. 38+30 to Sta. 42+00 R+L