


Seeding
End
Width SqYd

REV. NO.	STATE	PROJECT
2	OHIO	I-1102 (6)

141
458

CUYAHOGA & LAKE COUNTIES
CUY-I-15.91
LAK-I-0.00

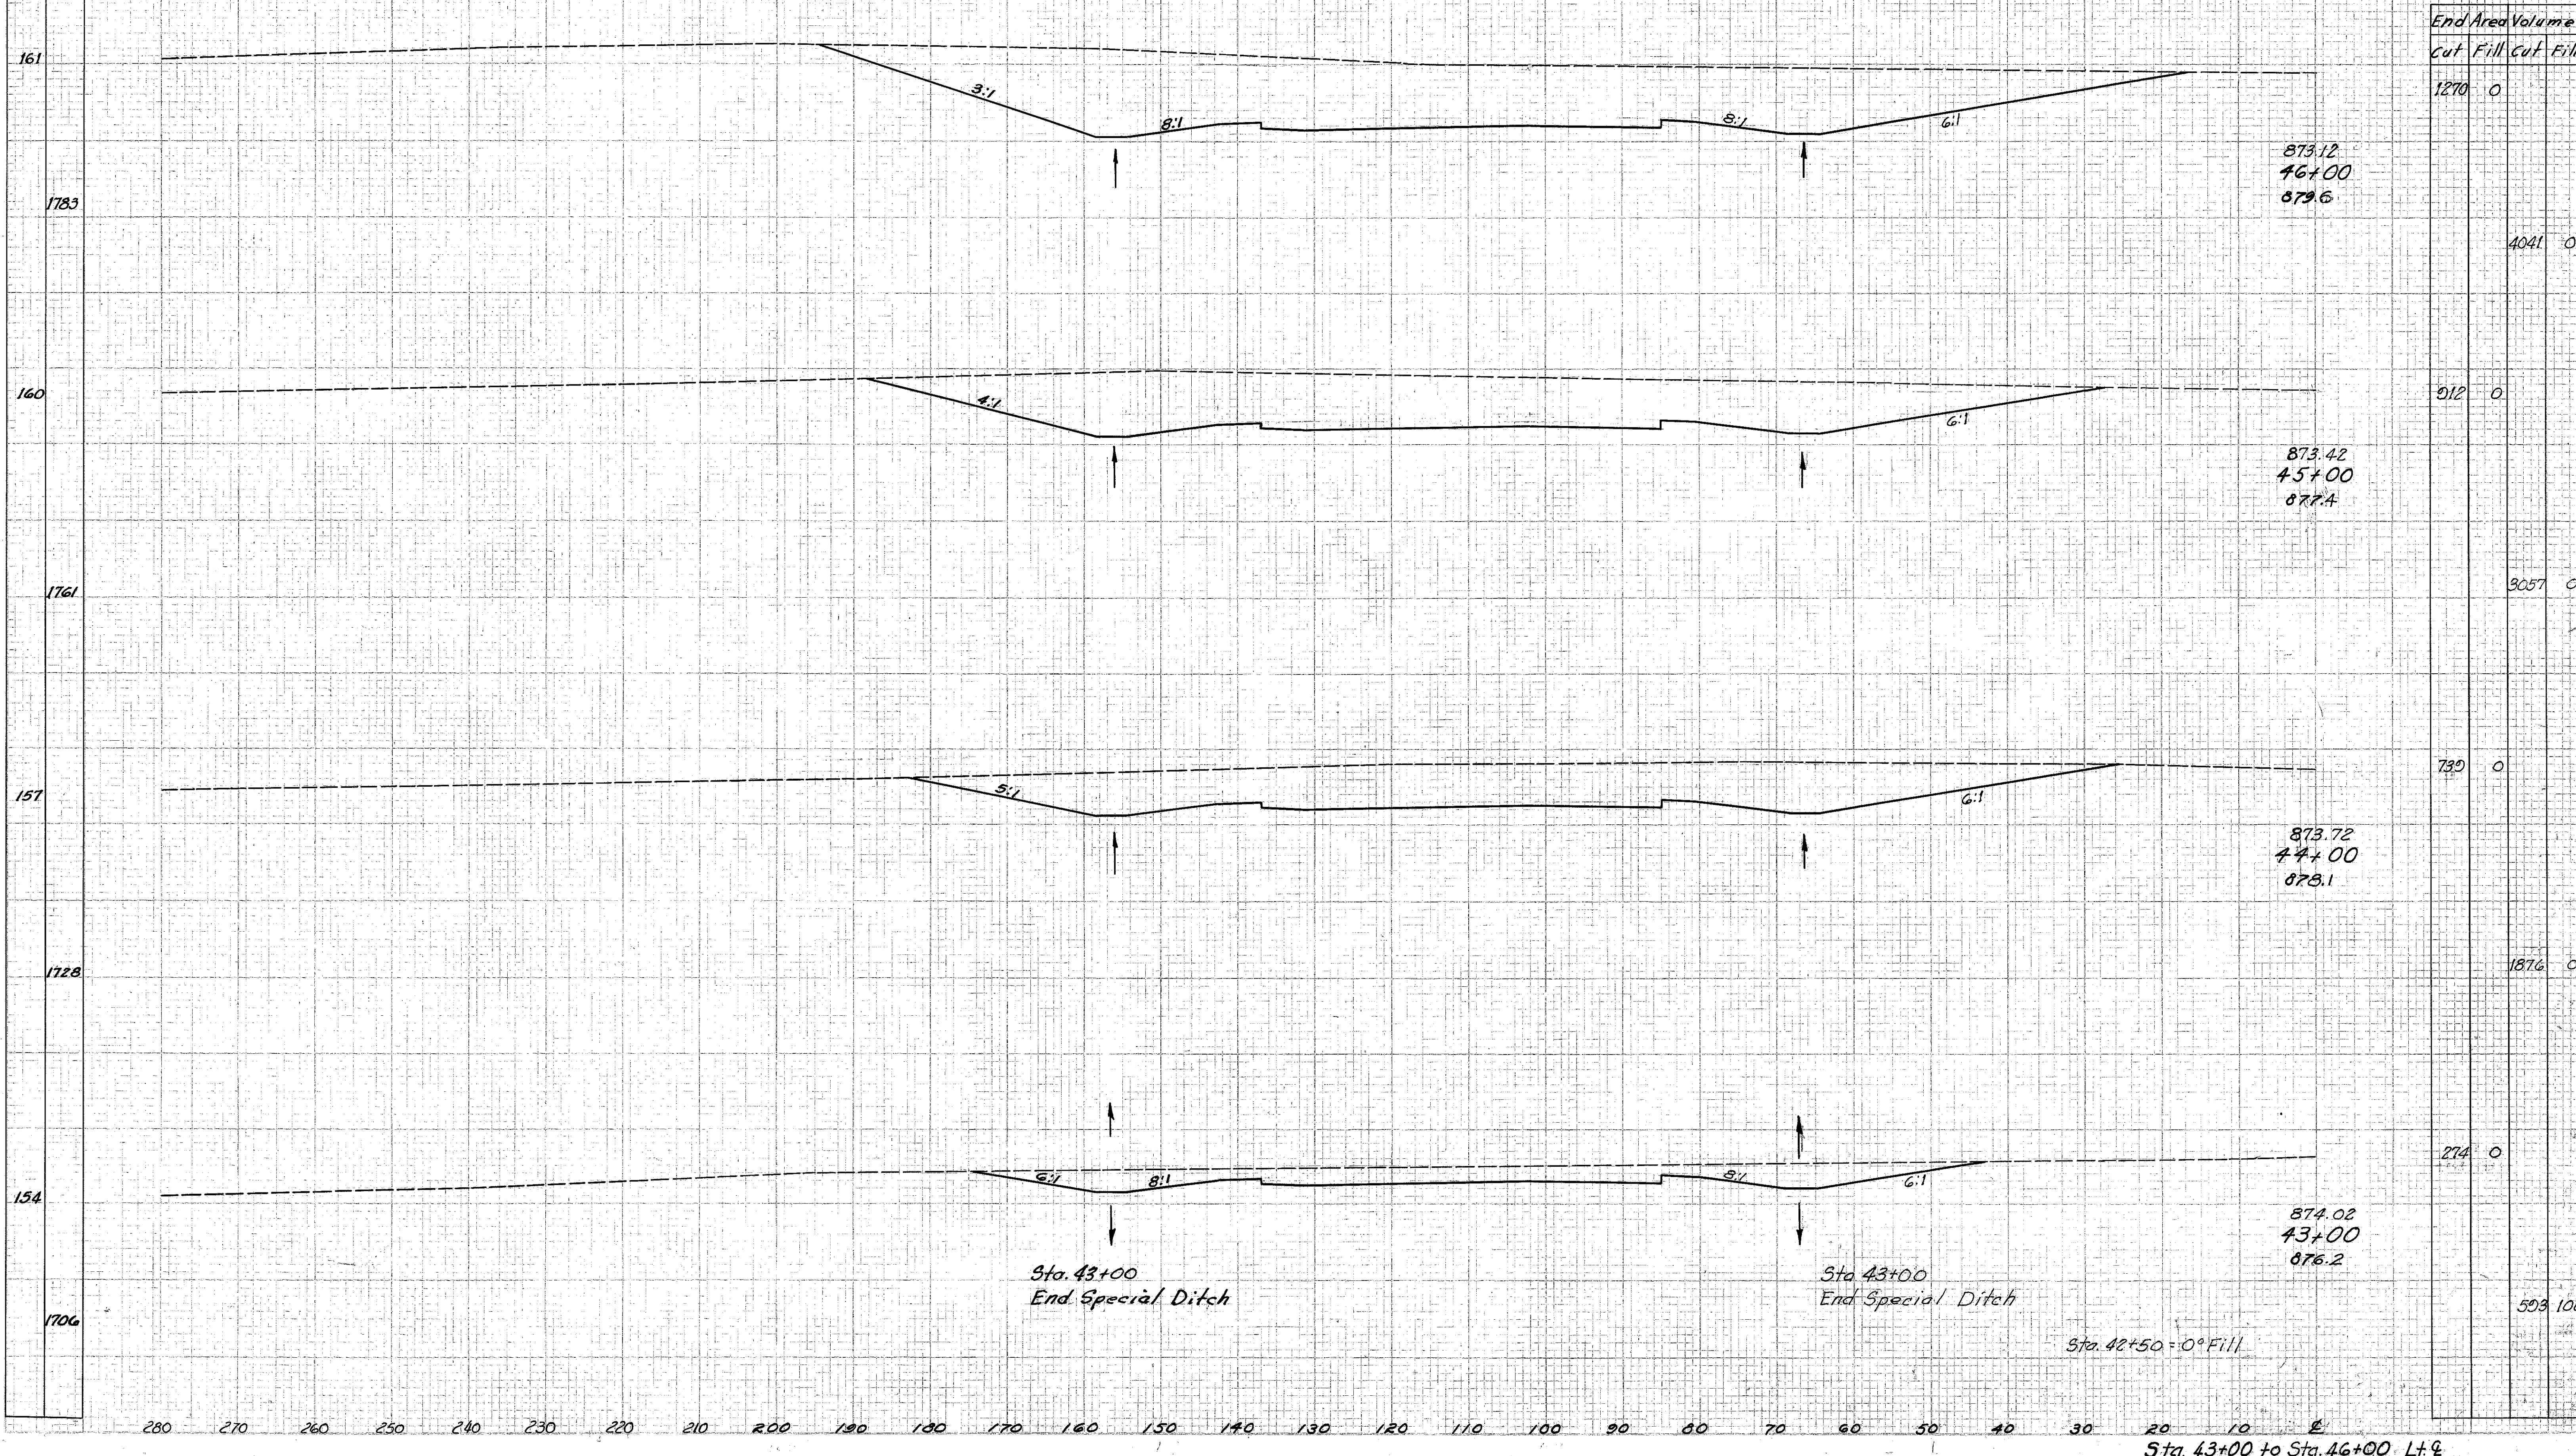

Station	End Area		Volume	
	cut	Fill	cut	Fill
1270	0			
1783			4041	0
160	912	0		
1761			3057	0
157	739	0		
1728			1876	0
154	274	0		
1706			593	106

Sta. 43+00 to Sta. 46+00 Lt. &