


Seeding
End
Width Sq. Ft.

FED. RD. DISTRICT	STATE	PROJECT
2	OHIO	I-1102 (6)

142
458

CUYAHOGA & LAKE COUNTIES
CUY-1-15.91
LAK-1-0.00

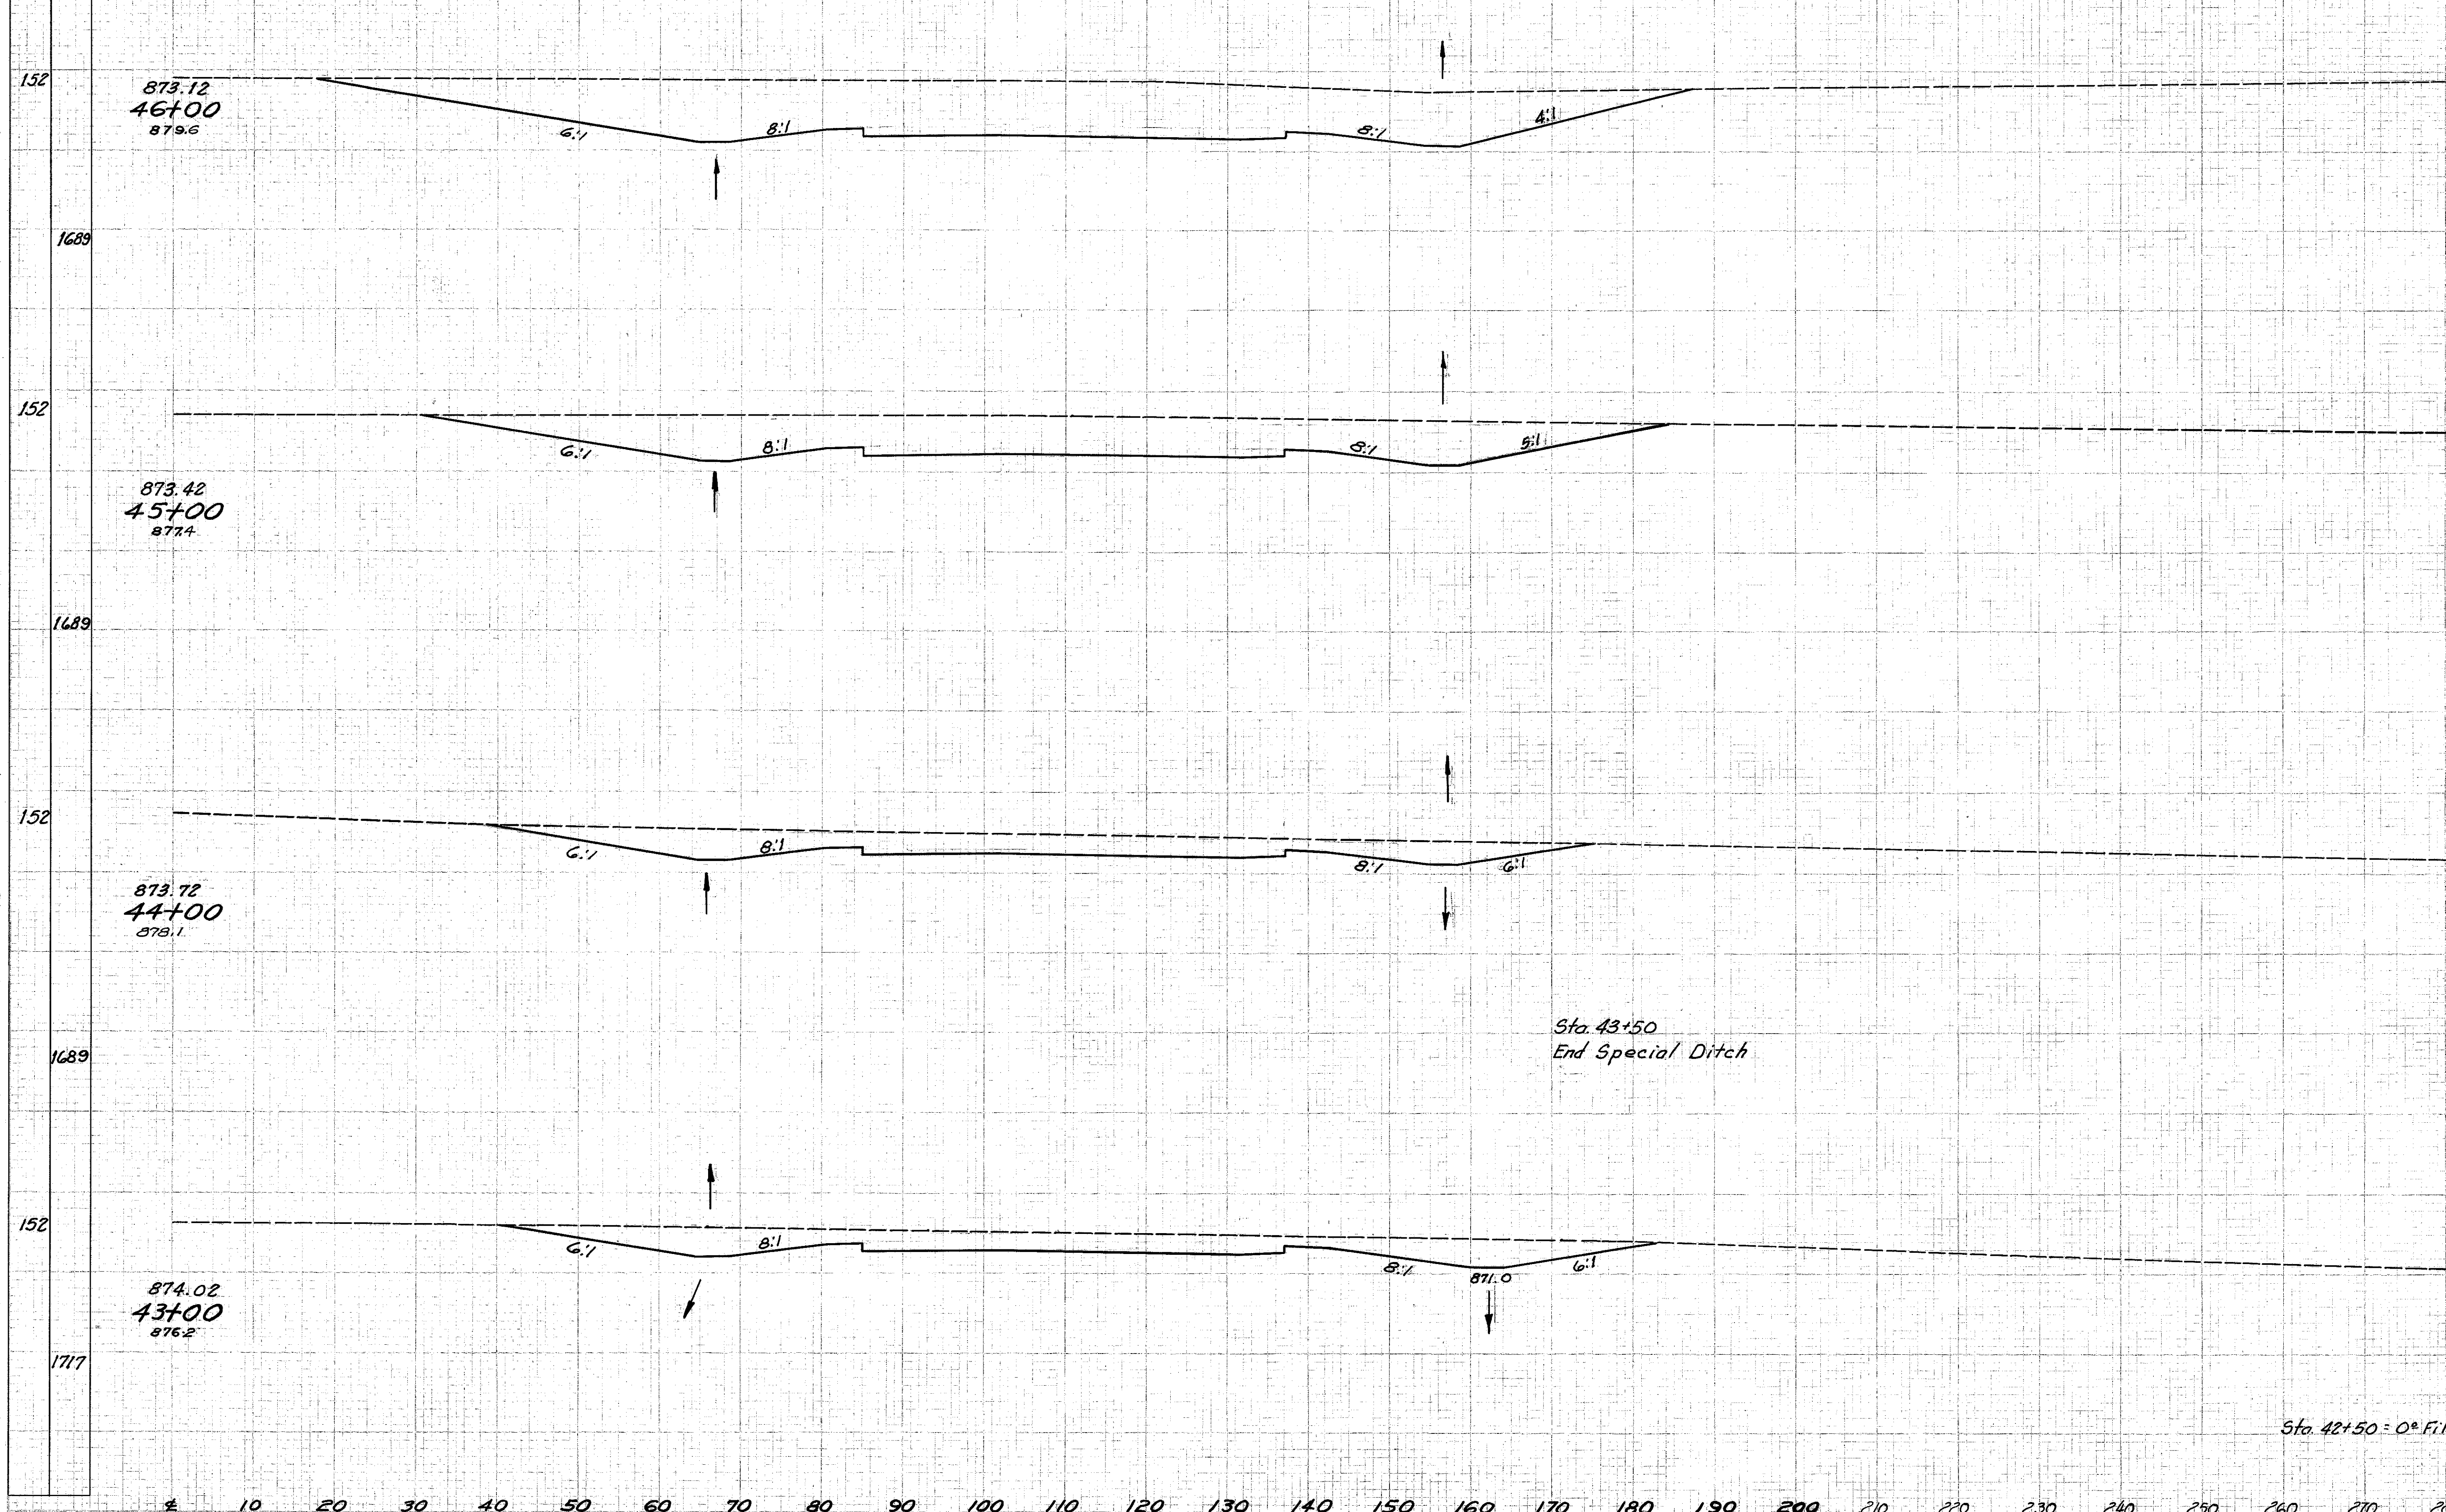

End Area		Volume	
Cut	Fill	Cut	Fill
916			
		2831	
613			
		1735	0
324			
		1224	0
337			
		665	141

Sta. 42+50 = 0° Fill

Sta. 43+00 to Sta. 46+00, R+9