


Seeding
End
Width Sq.Yd

FED. RD. DIVISION	STATE	PROJECT
2	OHIO	I-1102 (6)

143
458

CUYAHOGA & LAKE COUNTIES
CUY-I-15.91
LAK-I-0.00

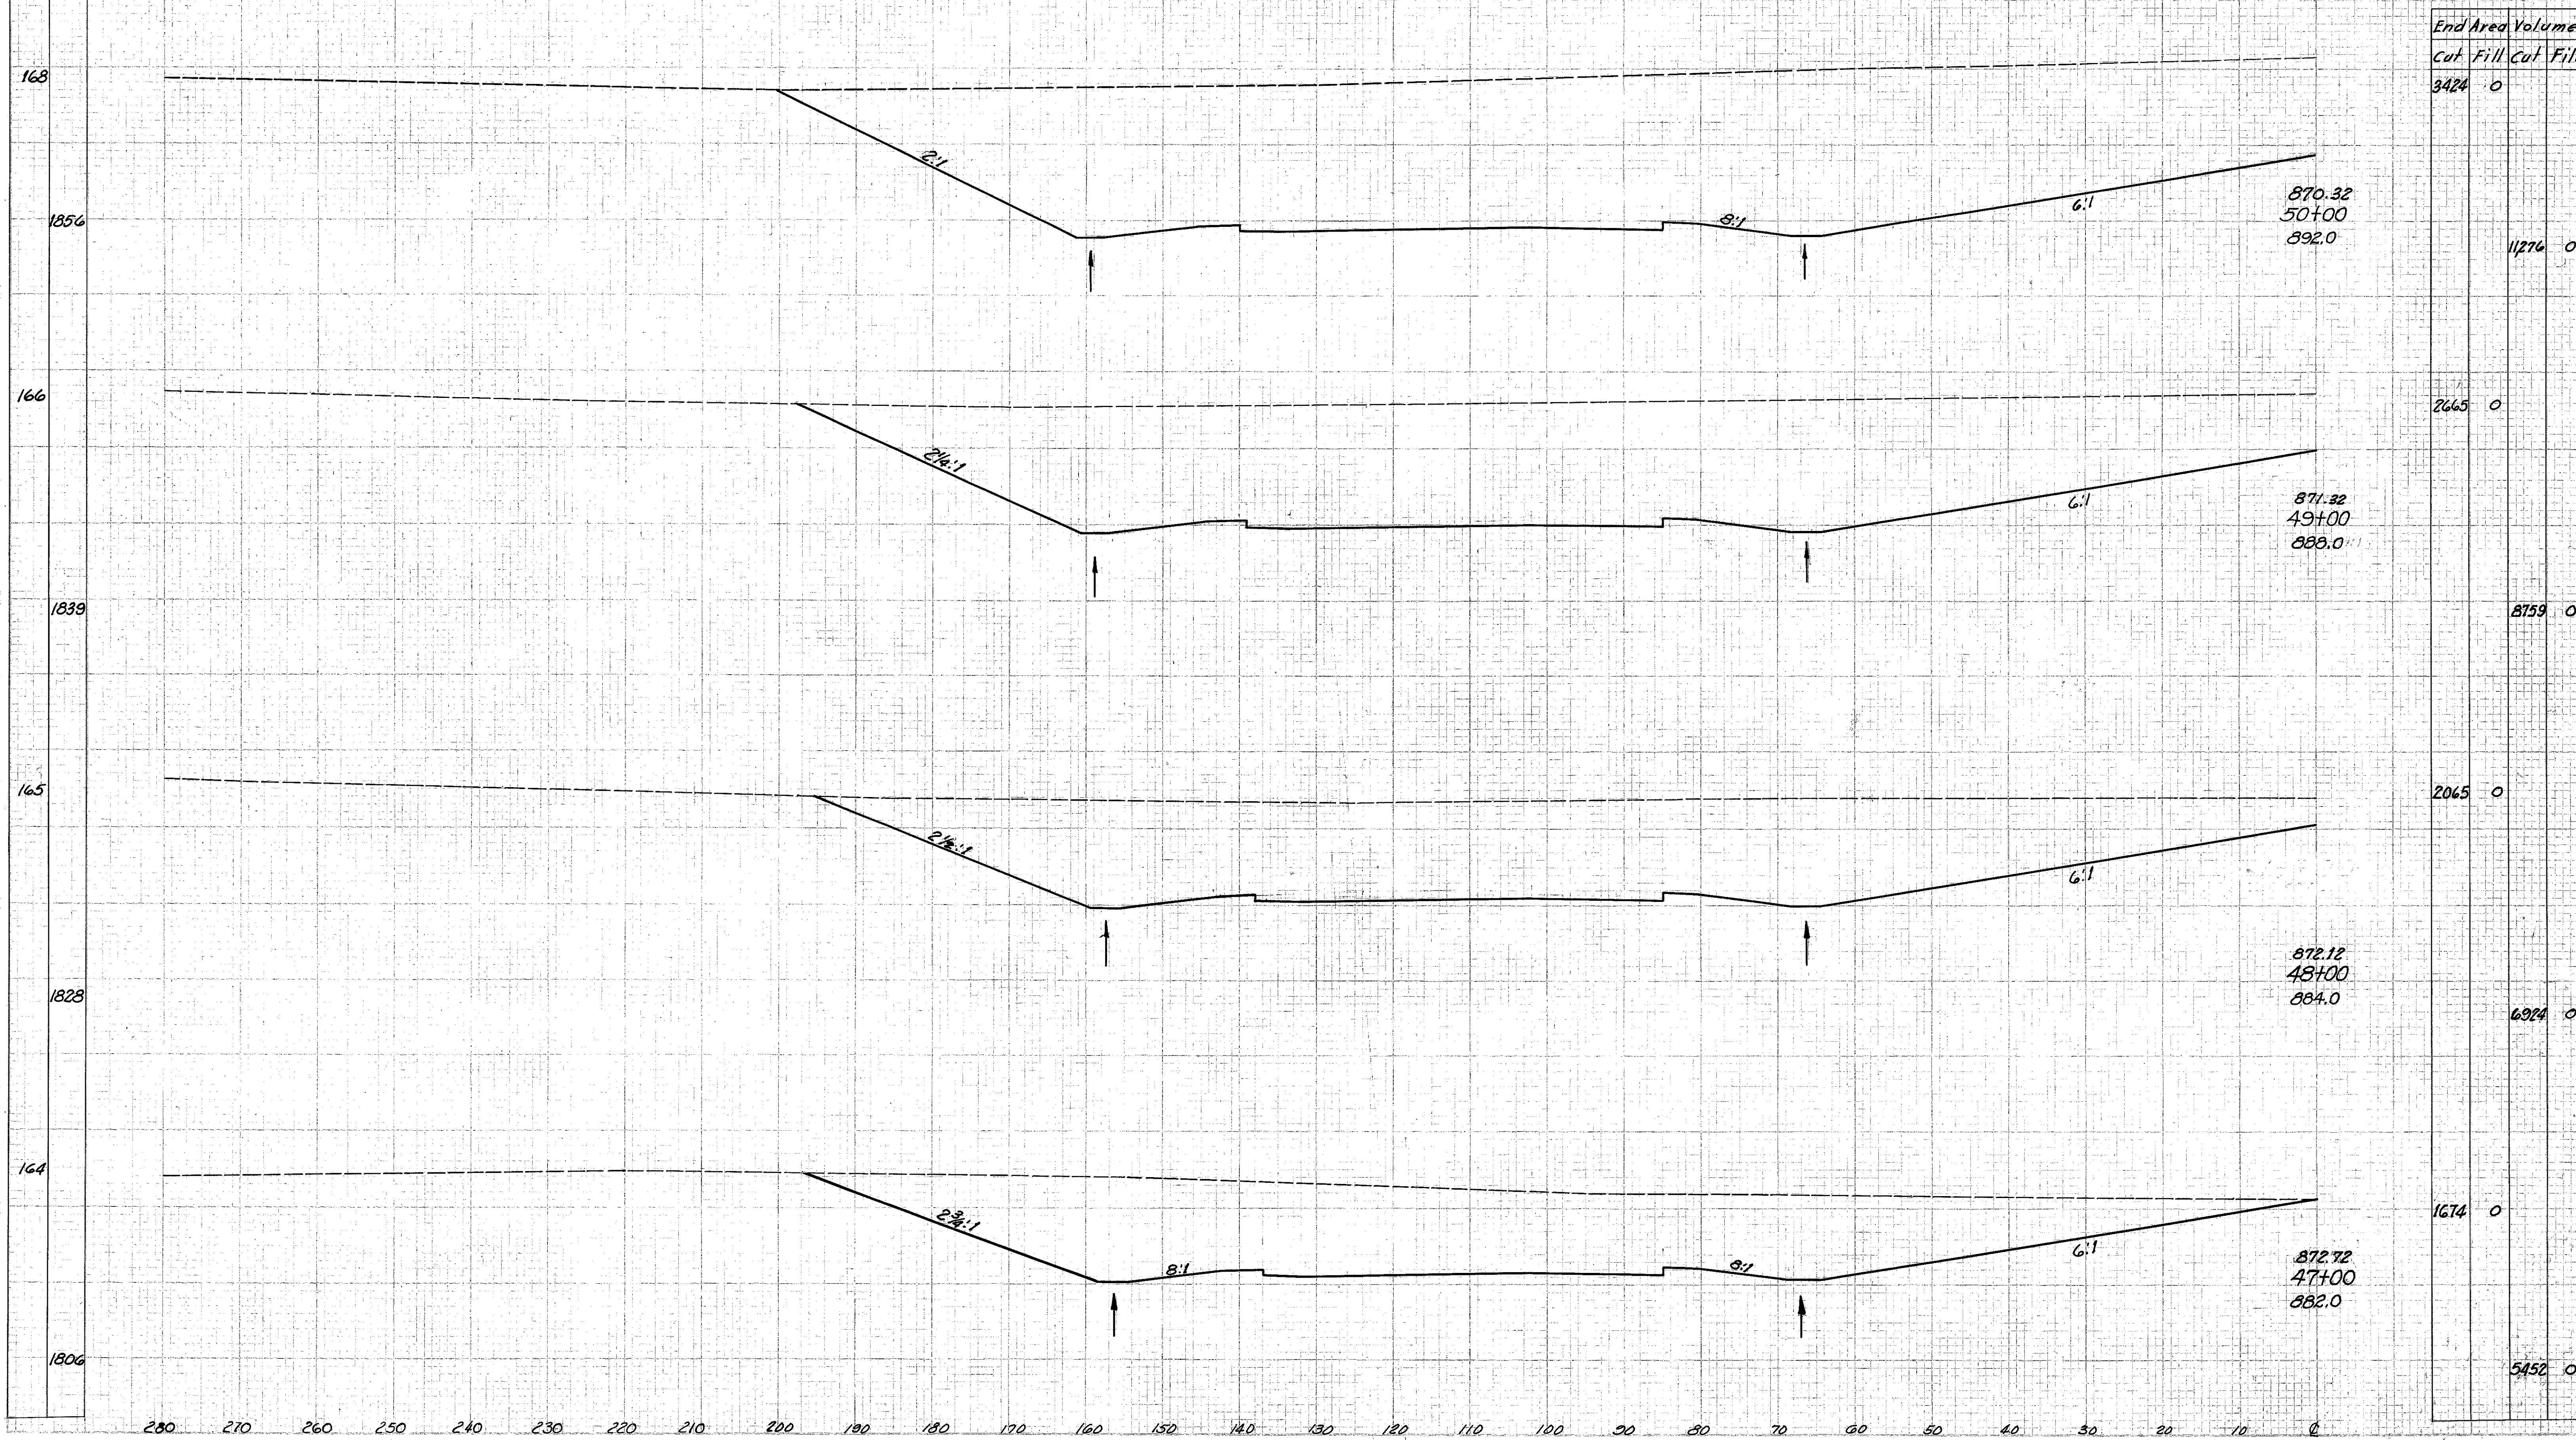

End Area		Volume	
Cut	Fill	Cut	Fill
3424	0		
870.32	50+00	11276	0
871.32	49+00		
2665	0	8759	0
871.32	48+00		
2065	0	6924	0
872.12	48+00		
1674	0	5452	0
872.72	47+00		

Sta. 47+00 to Sta. 50+00 L+R