


Seeding  
End  
Width Sq. Yd.

SECTION	STATE	PROJECT	144
2	OHIO	I-1102 (6)	458

CUYAHOGA & LAKE COUNTIES  
CUY-1-15.91  
LAK-1-0.00

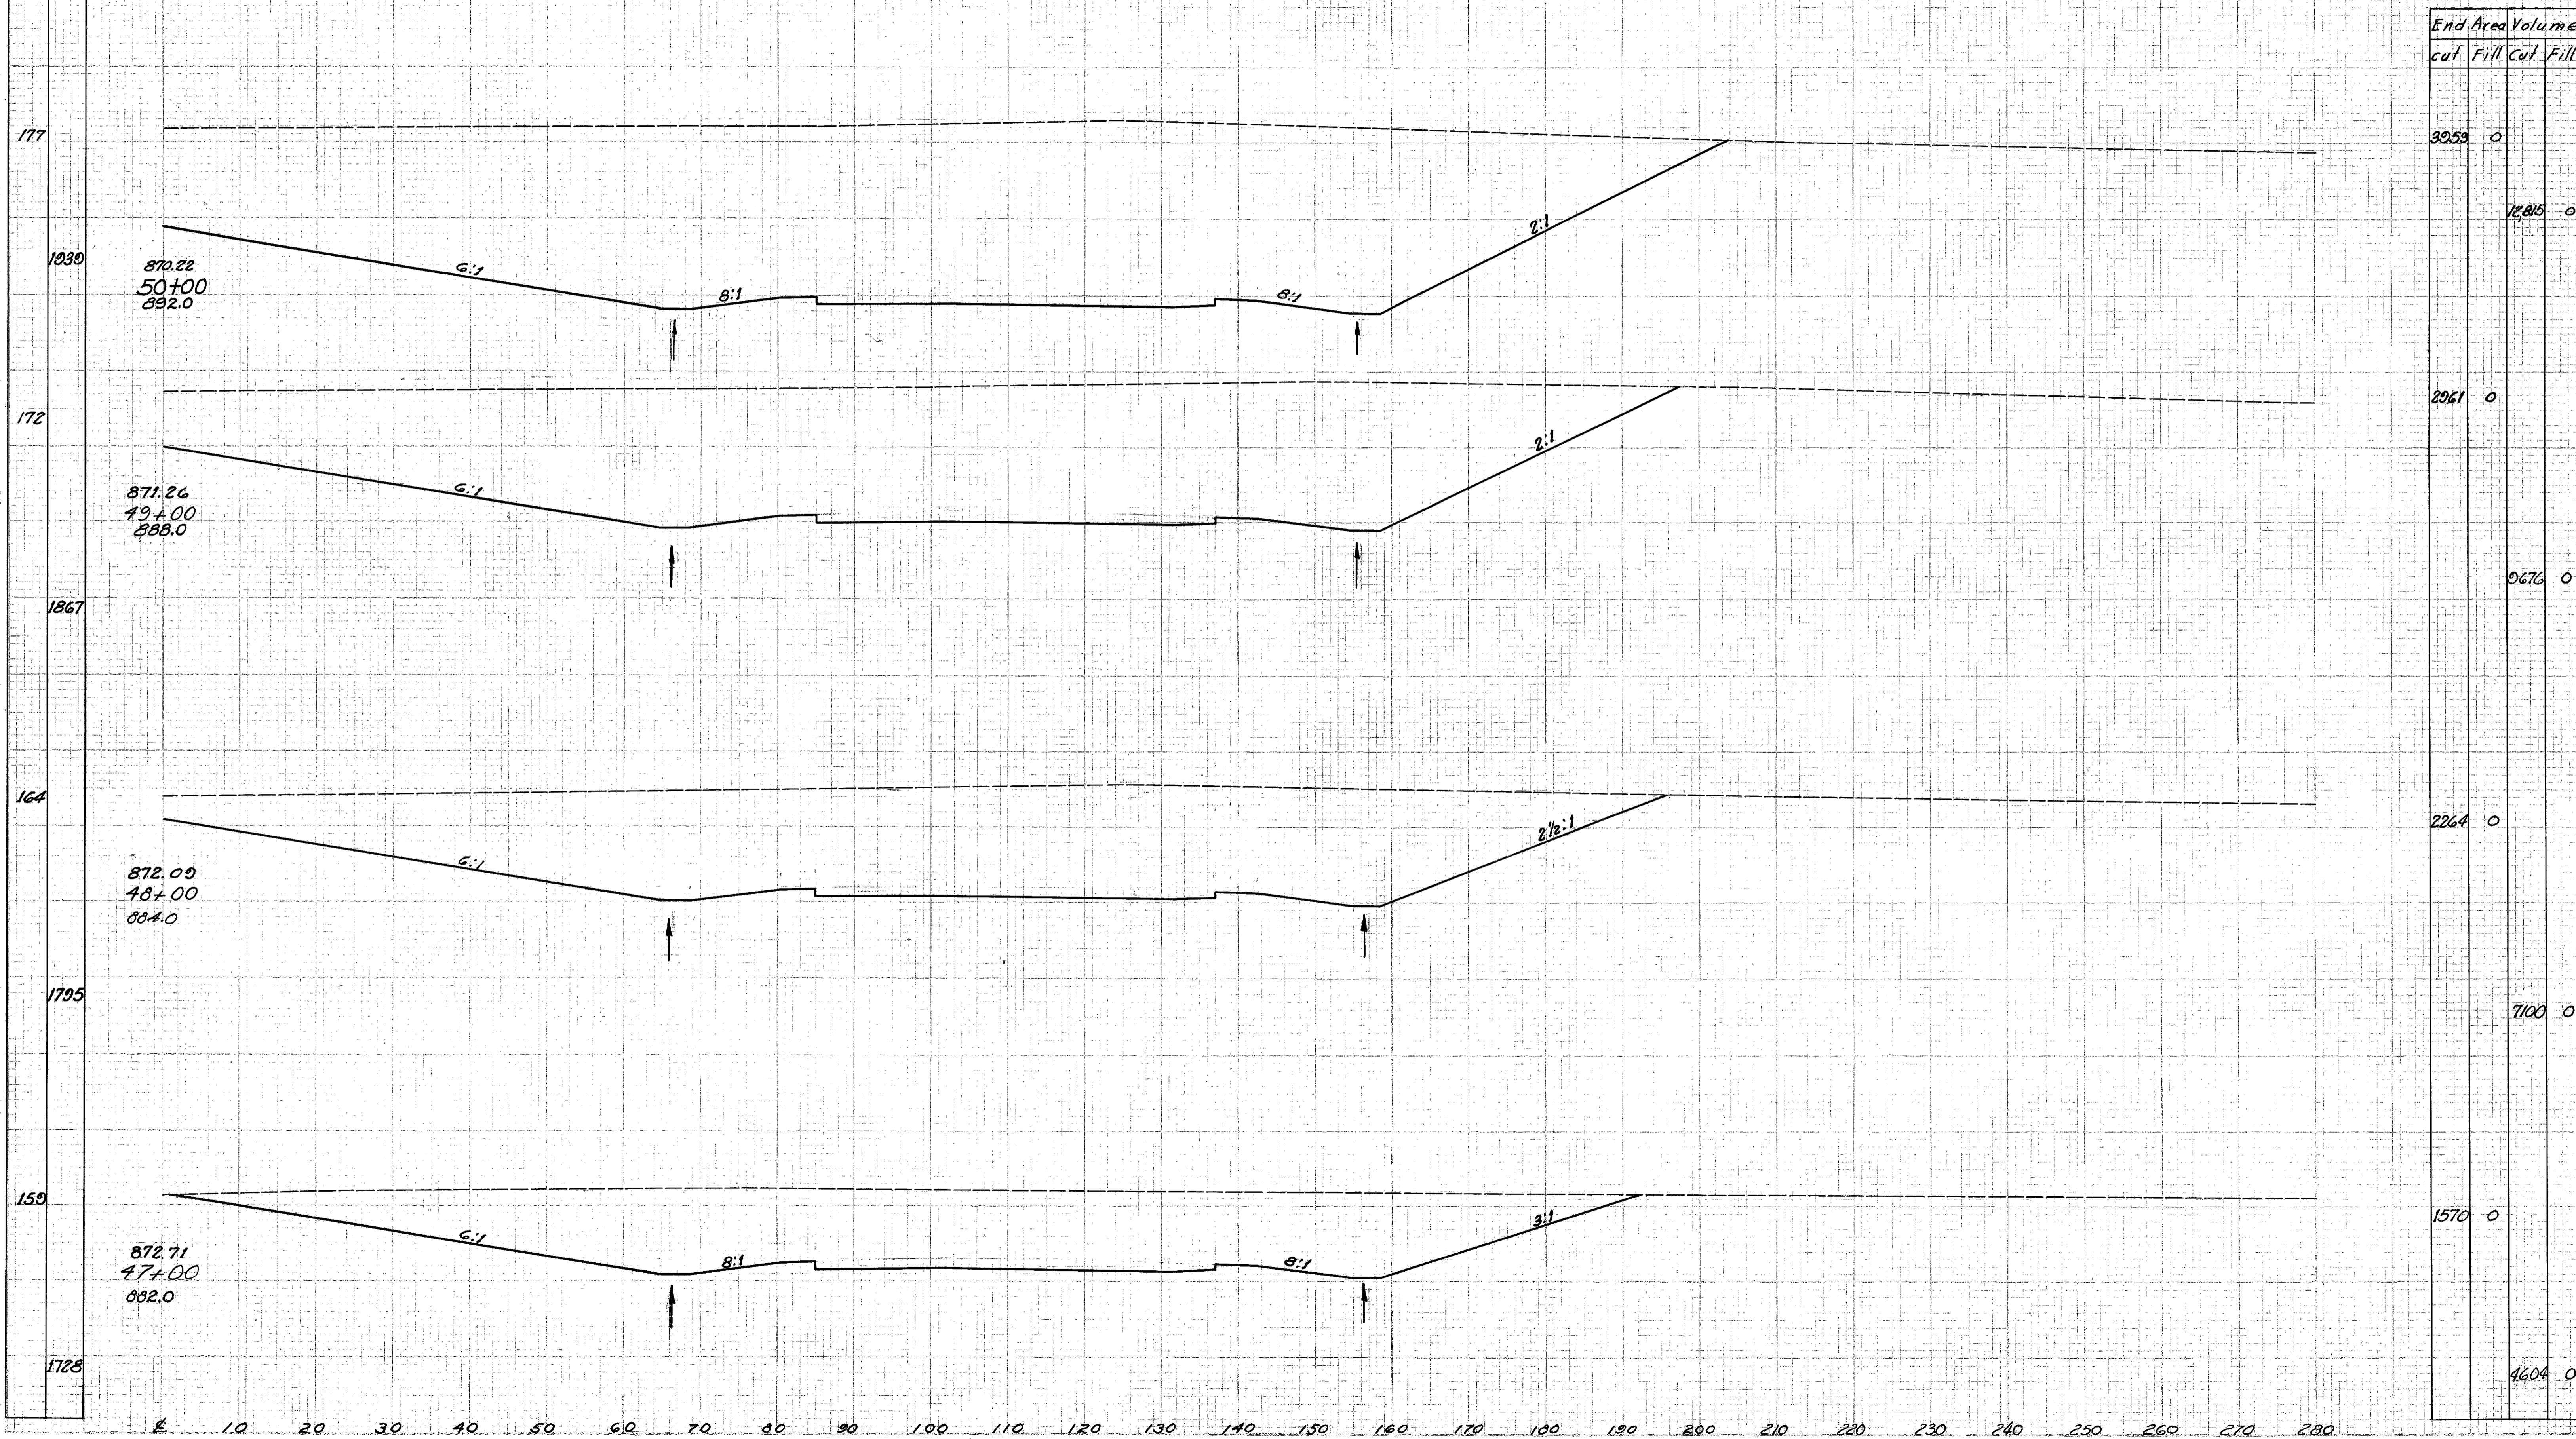

End Area	Volume	
	cut	Fill
3953	0	12,885
2961	0	9,676
2264	0	7,100
1570	0	4,604

Sta. 47+00 to Sta. 50+00 R+L