


Seeding
End
Width Sq. Yd.

FED. RD. DIVISION	STATE	PROJECT
2	OHIO	1-1103 (18)

145
458

CUYAHOGA & LAKE COUNTIES
CUY-1-15.91
LAK-1-0.00

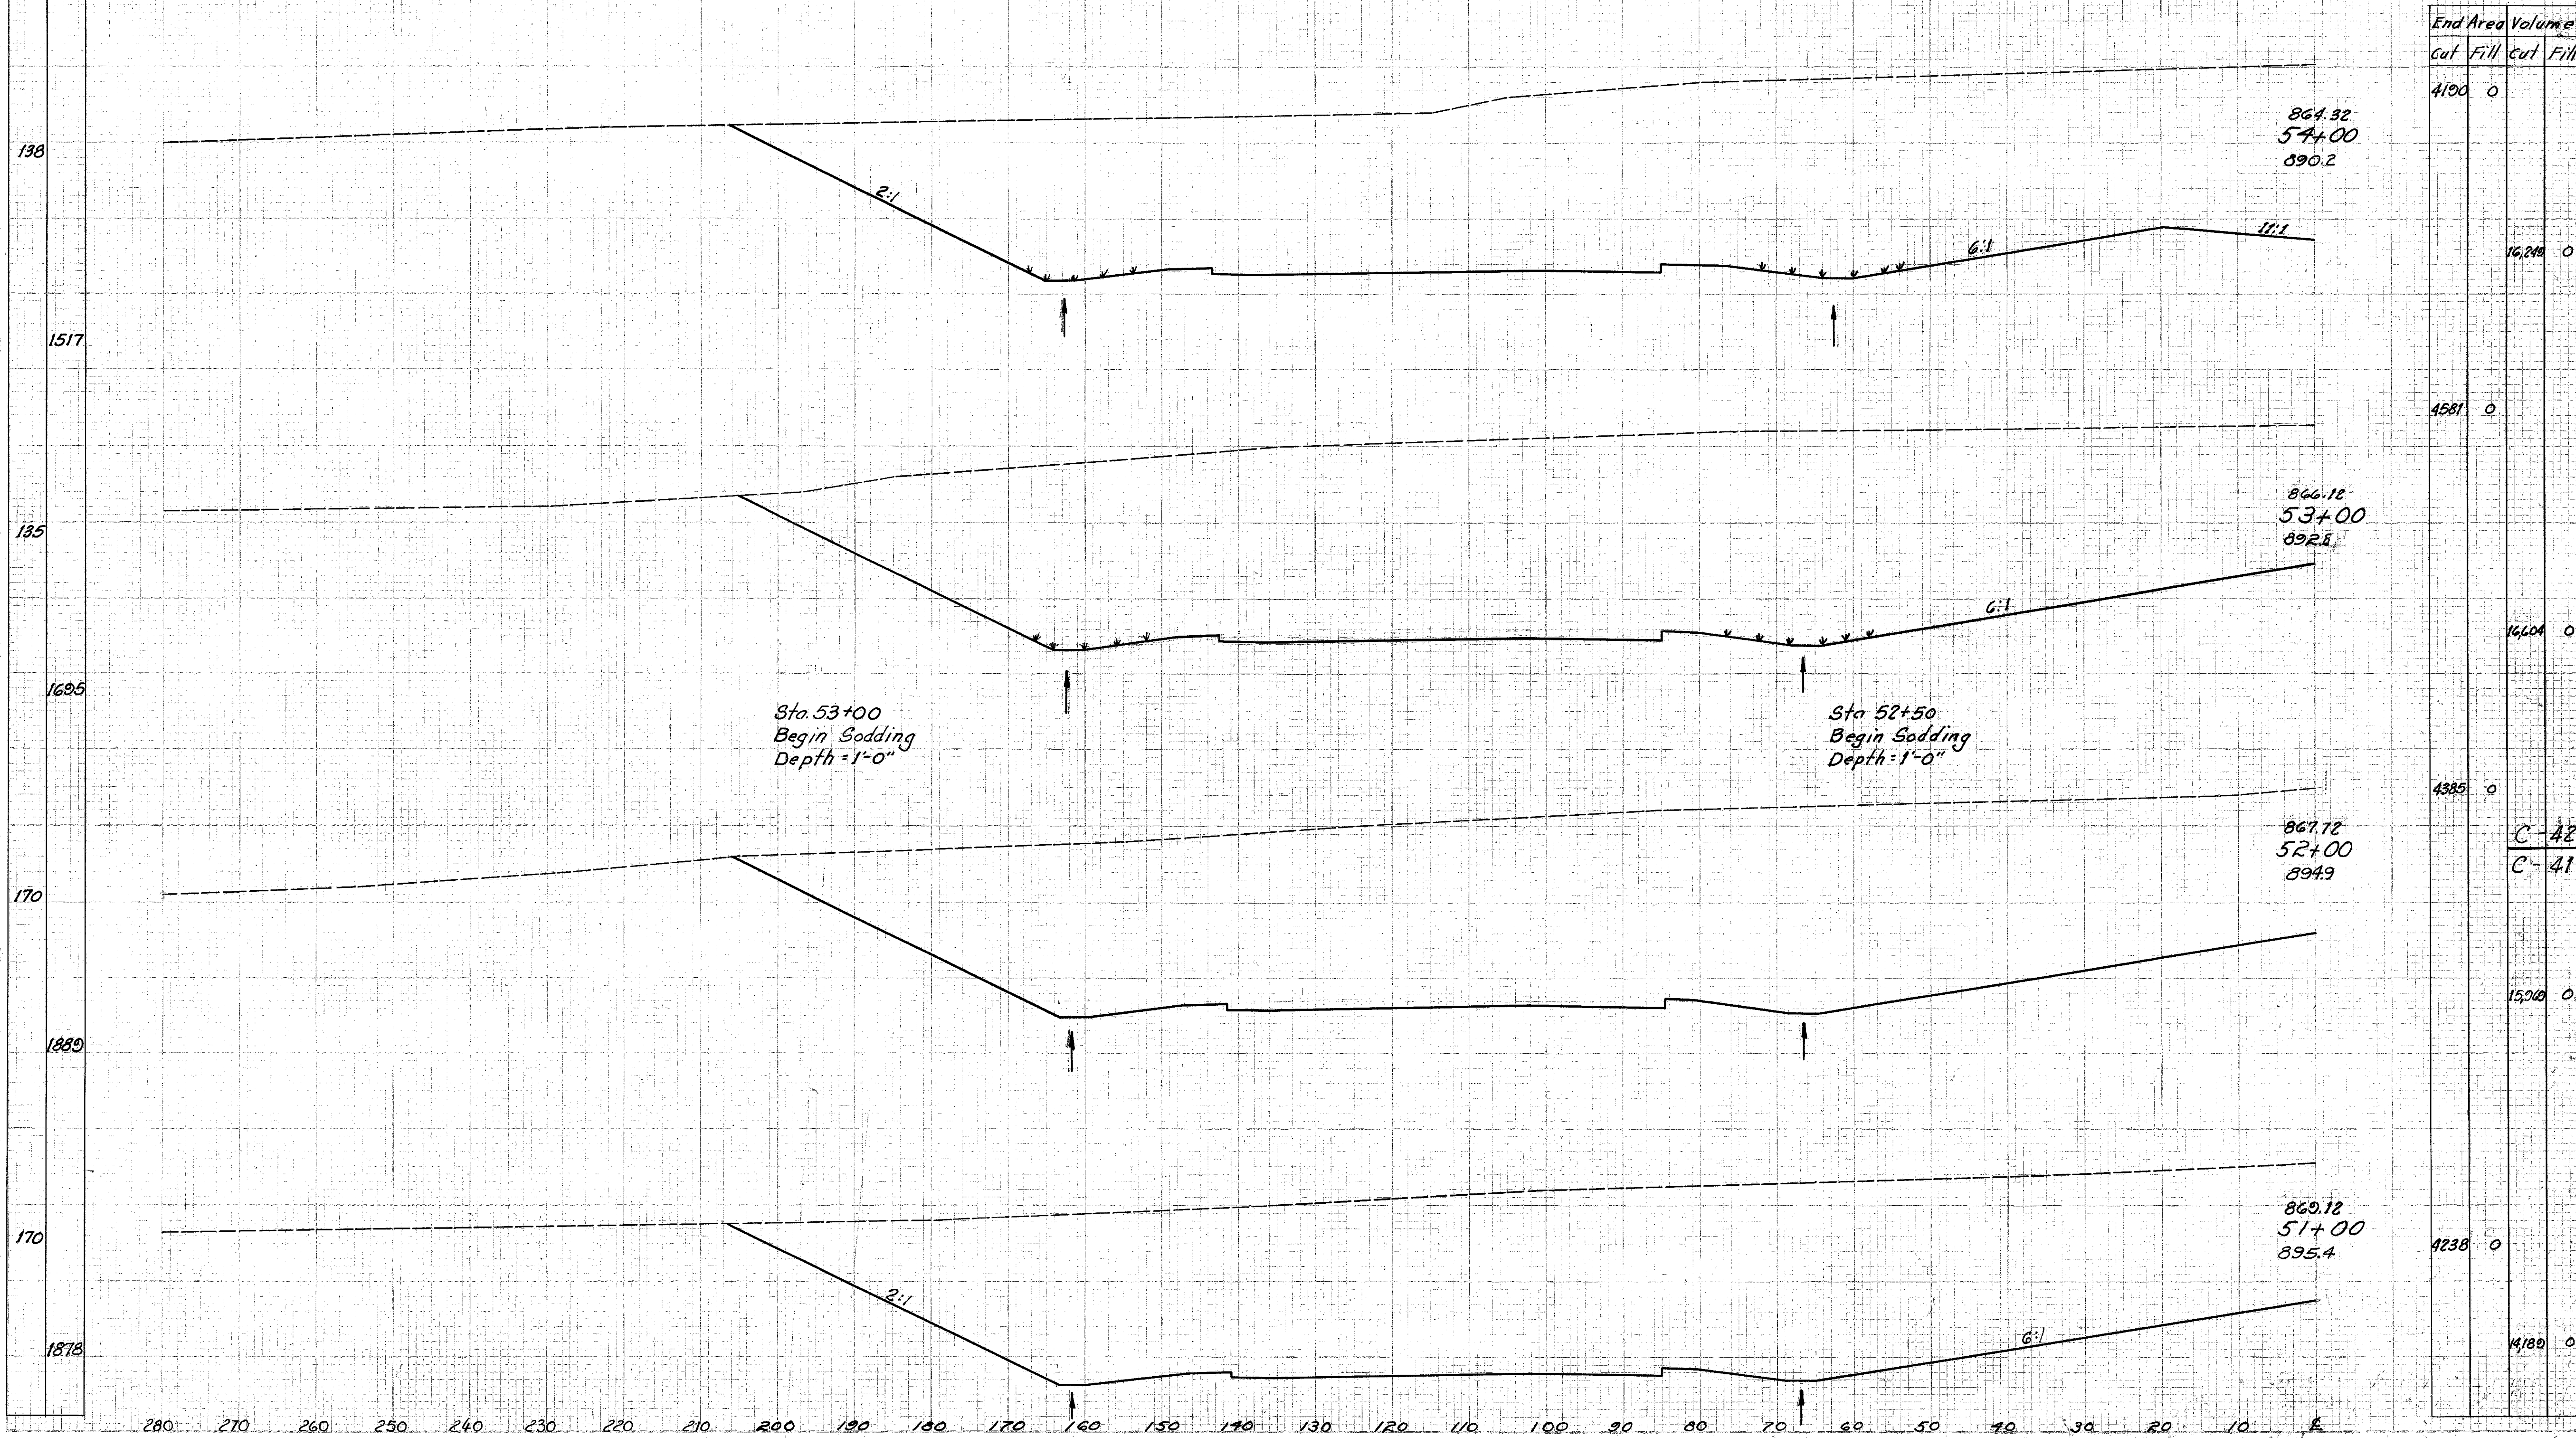

End Area		Volume	
Cut	Fill	Cut	Fill
4190	0		
		16,240	0
4581	0		
		16,604	0
4385	0		
		C-42	
		C-41	
		15,000	0
4238	0		
		14,189	0

Sta. 51+00 to Sta. 54+00 Lt. R