


Seeding
End Area
Width Sq. Yd.

FED. RD. DISTRICT	STATE	PROJECT
2	OHIO	I-1103(18)

147
458

CUYAHOGA & LAKE COUNTIES
CUY-I-15.91
LAK-I-0.00

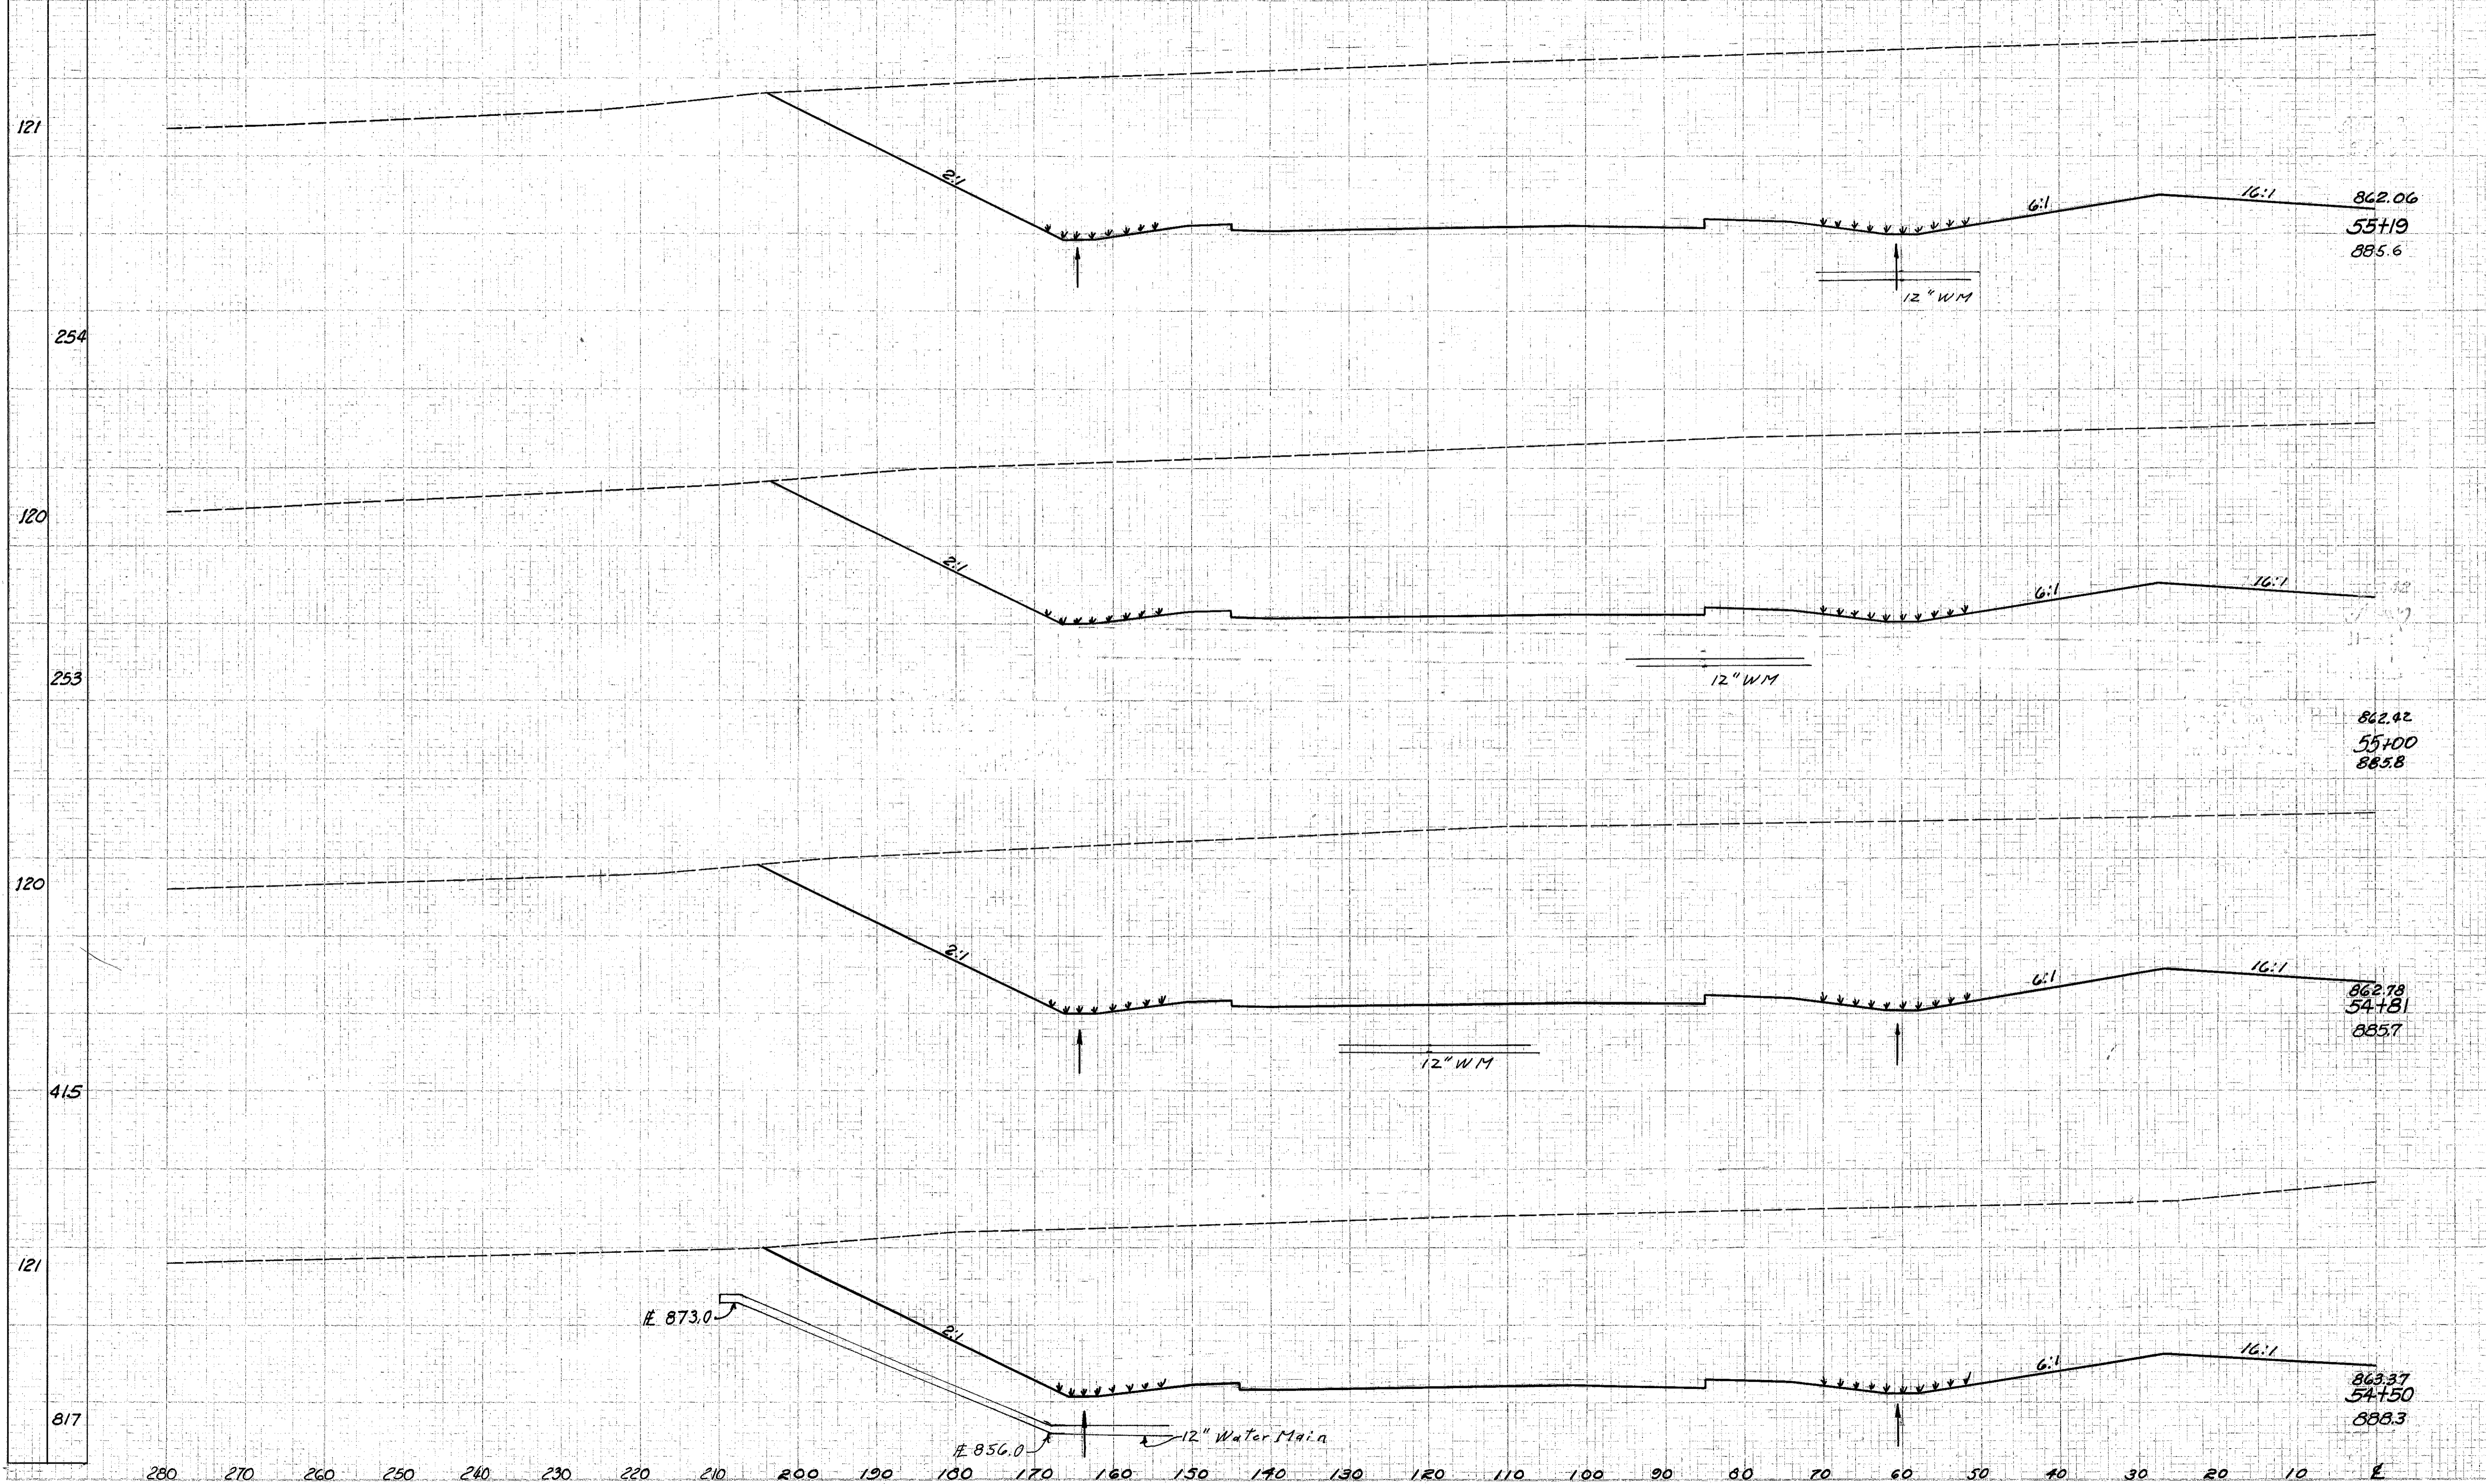

End Area	Volume
Cut	Fill
3951	0
2796	0
3996	0
2842	0
4082	0
4674	0
4059	0
7638	0

Sta. 54+50 to Sta. 55+19 Lt. &