


Seeding
End Width Sq Yd

FED. RD DISTRICT	STATE	PROJECT
2	OHIO	I-1103(18)

148
458

CUYAHOGA & LAKE COUNTIES
CUY-I-15.91
LAK-I-0.00

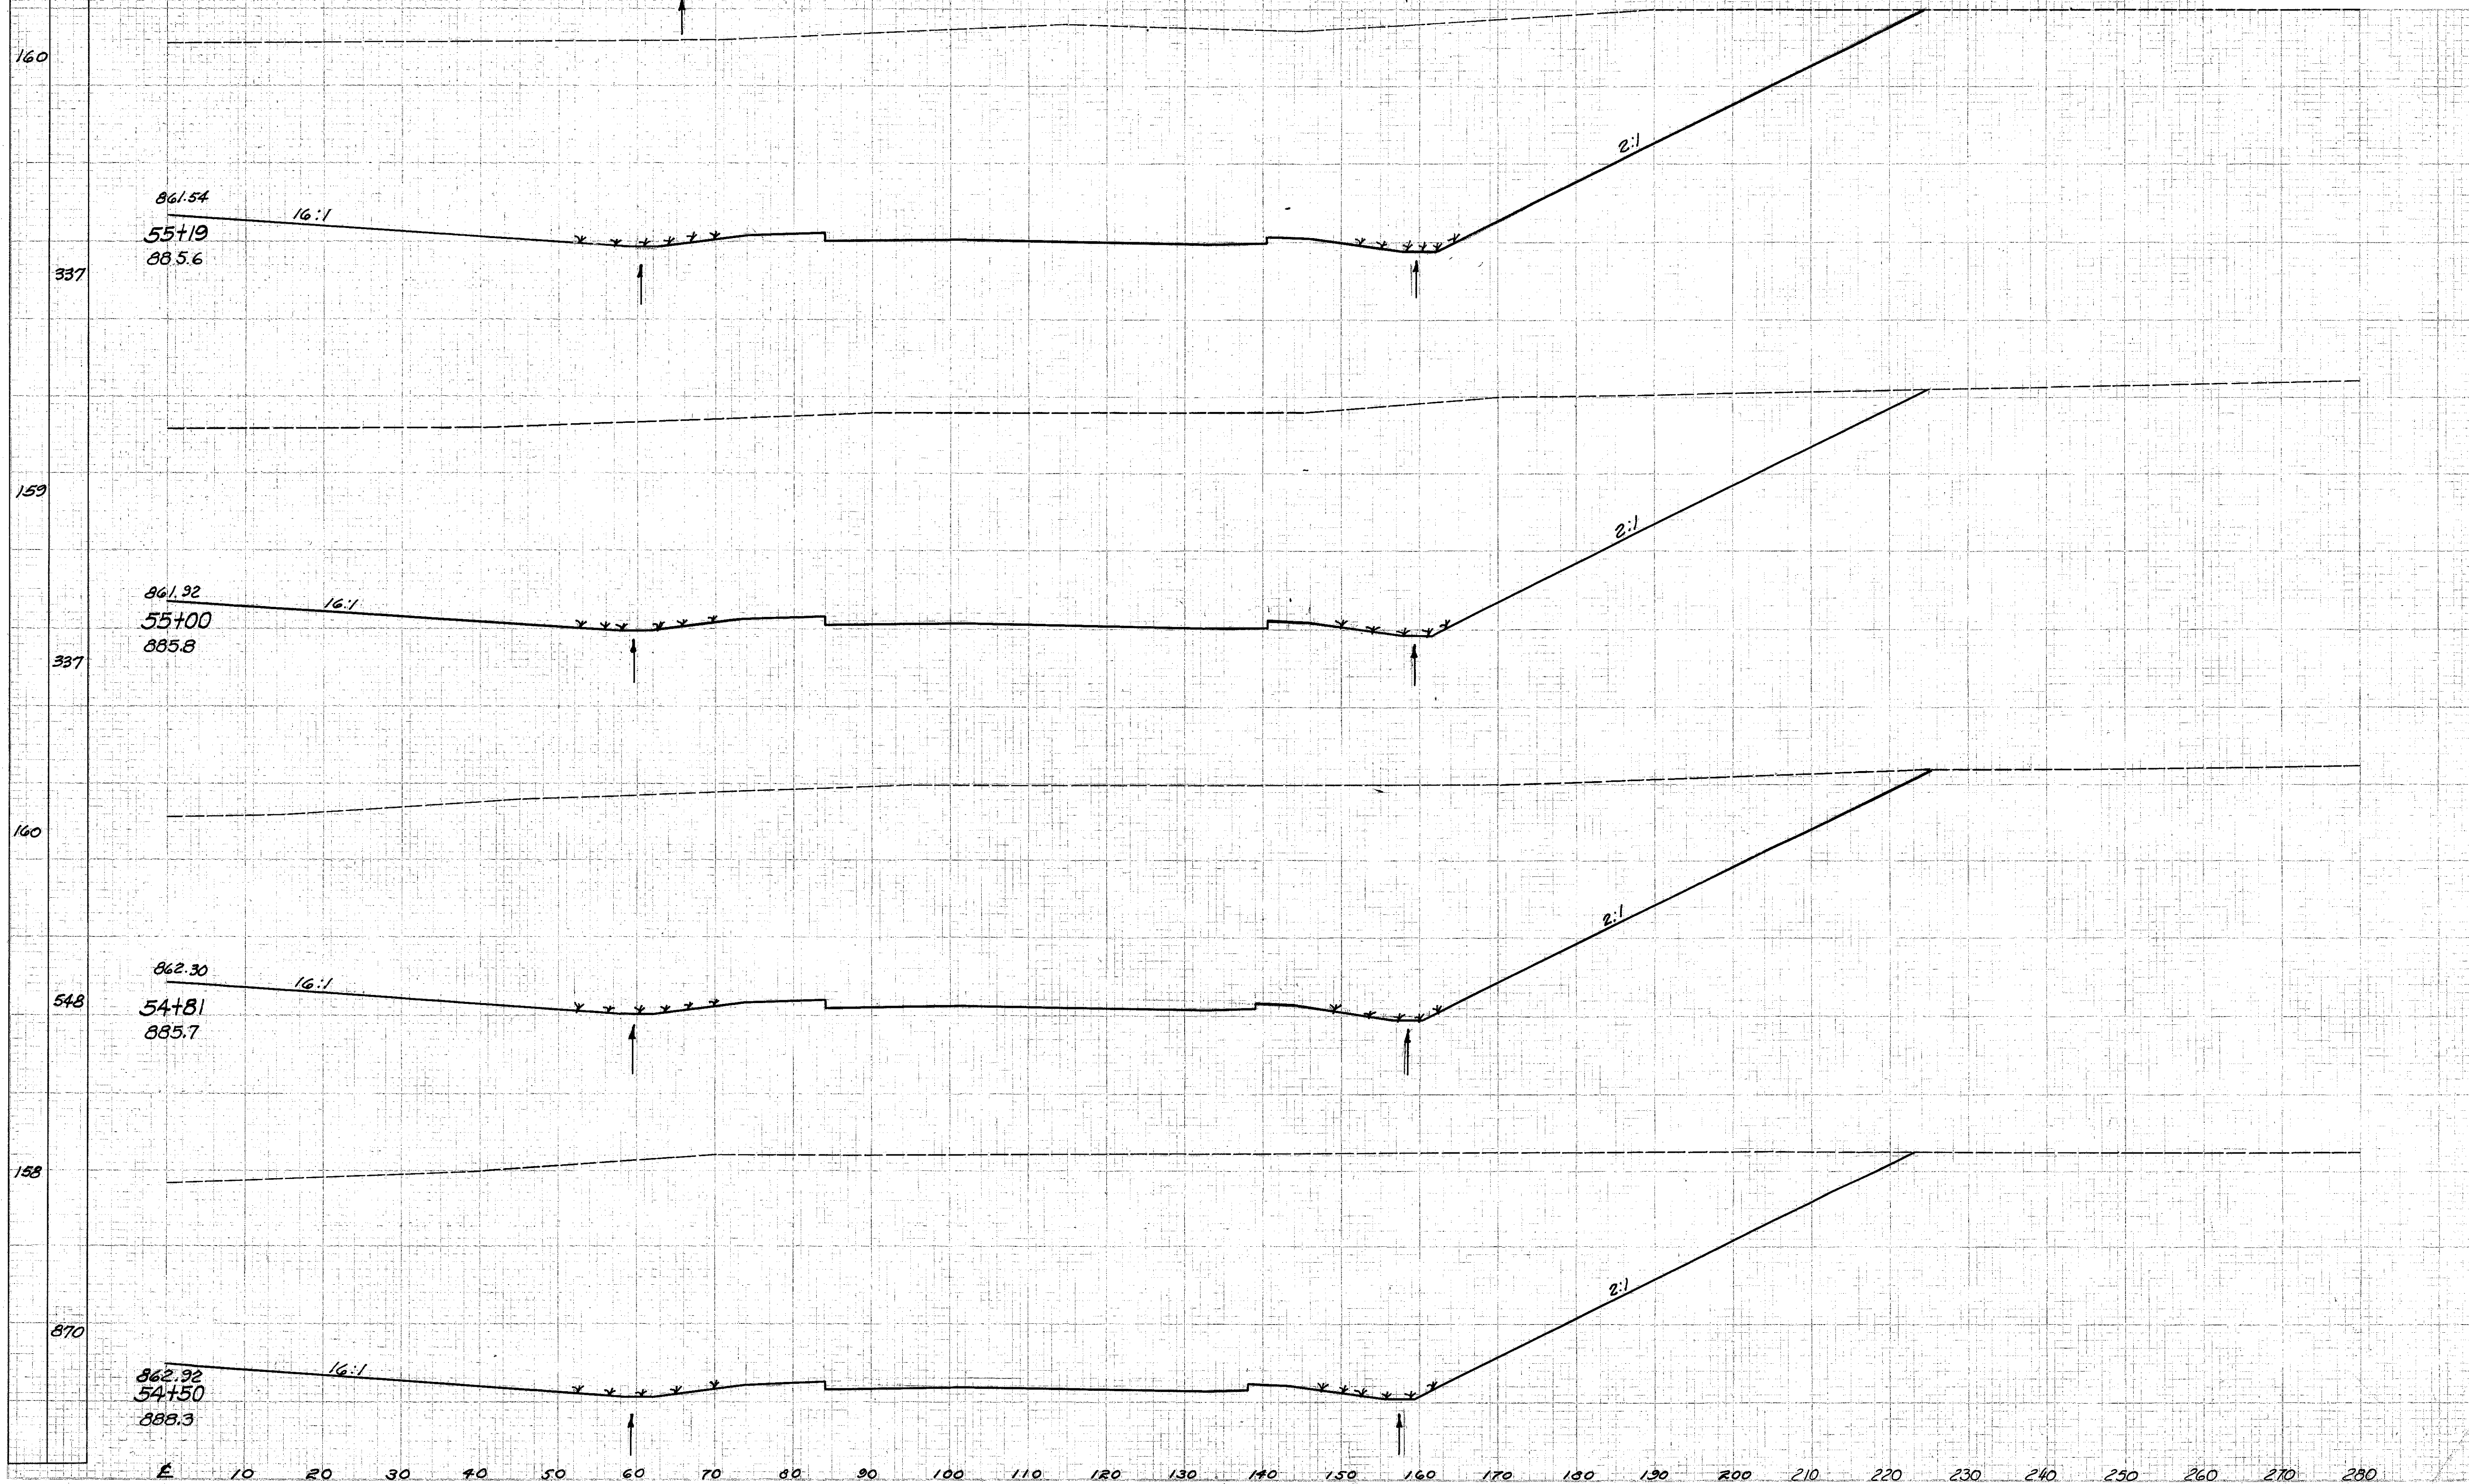

End Area	Volume
Cut	Fill
5175	0
3652	0
5203	0
3722	0
5374	0
6360	0
5705	0
10418	0

Sta. 54+50 to Sta. 55+19 Rt. E