


FED. RD. DIST. NO.	STATE	PROJECT
2	OHIO	I-1103(18)

149
458

CUYAHOGA & LAKE COUNTIES
CUY-I-15.91
LAK-I-0.00

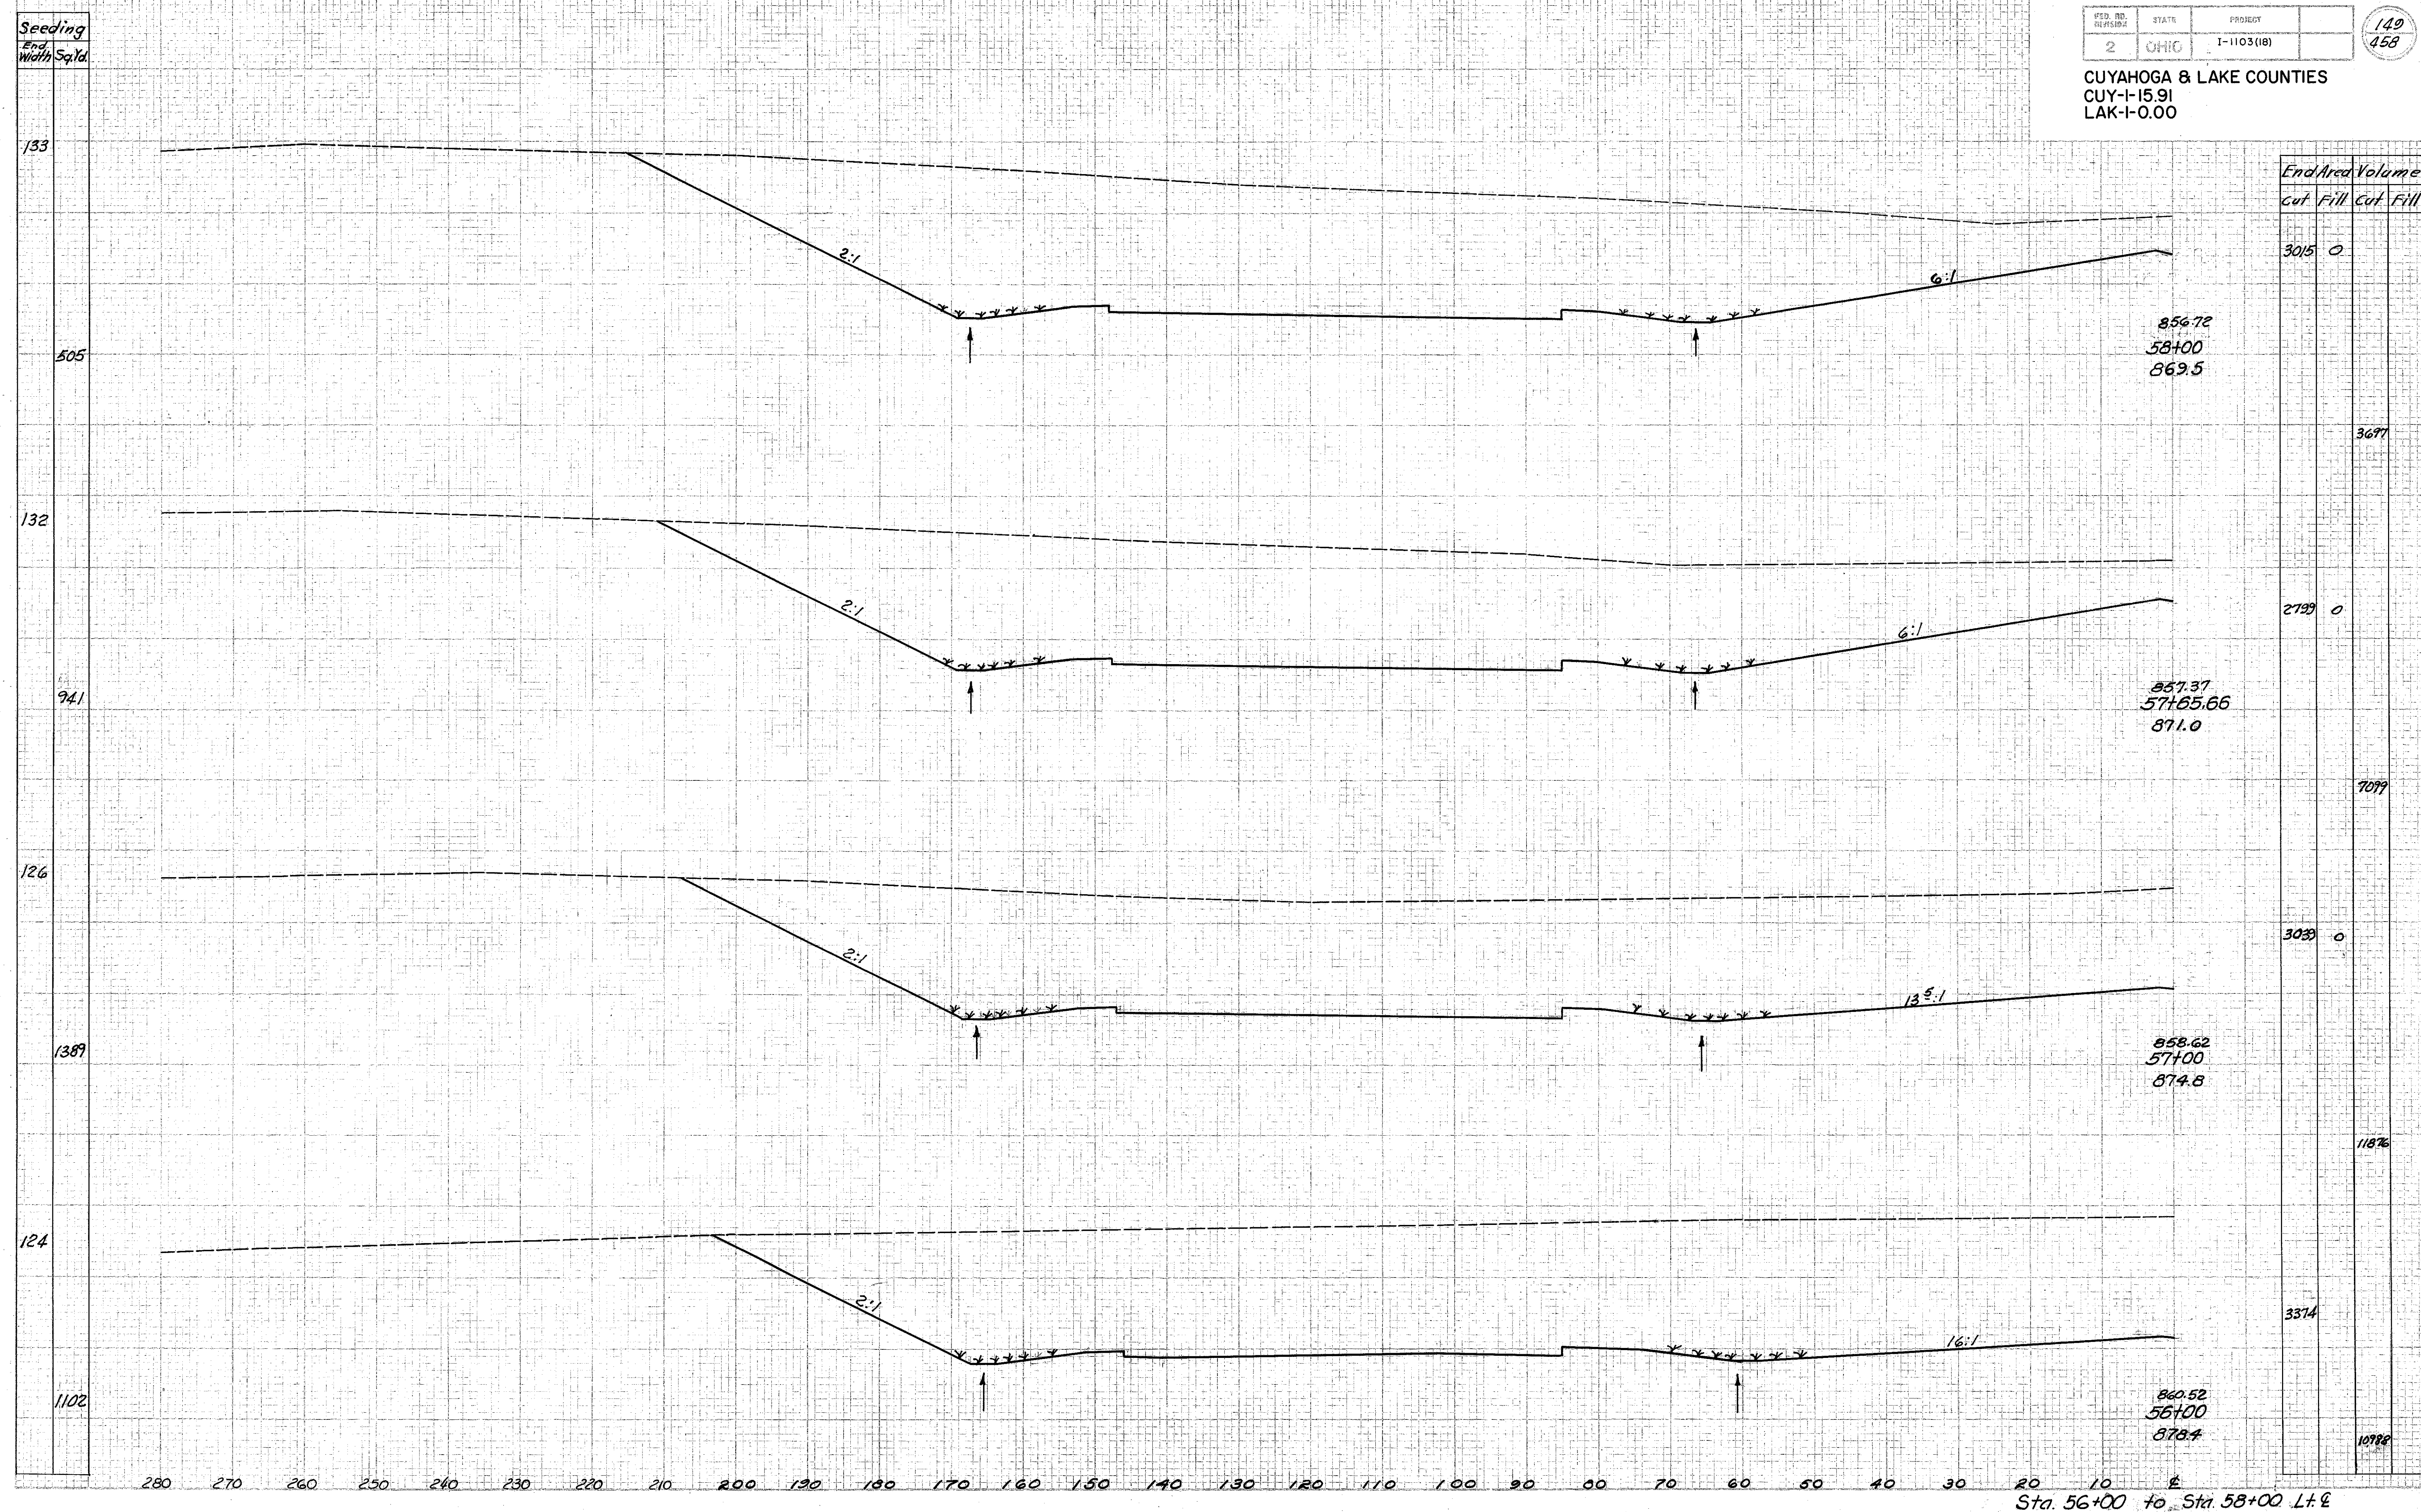

Seeding
End
Width Sq. Ft.

End Area	Volume
3015	0
3697	
2799	0
7099	
3039	0
11876	
3374	0
10988	

Sta. 56+00 to Sta. 58+00 L+R