


Seeding
End
Width Sq.Yd.

FED. RD. DIVISION	STATE	PROJECT
2	OHIO	T-1103 (18)

150
458

CUYAHOGA & LAKE COUNTIES
CUY-1-15.91
LAK-1-0.00

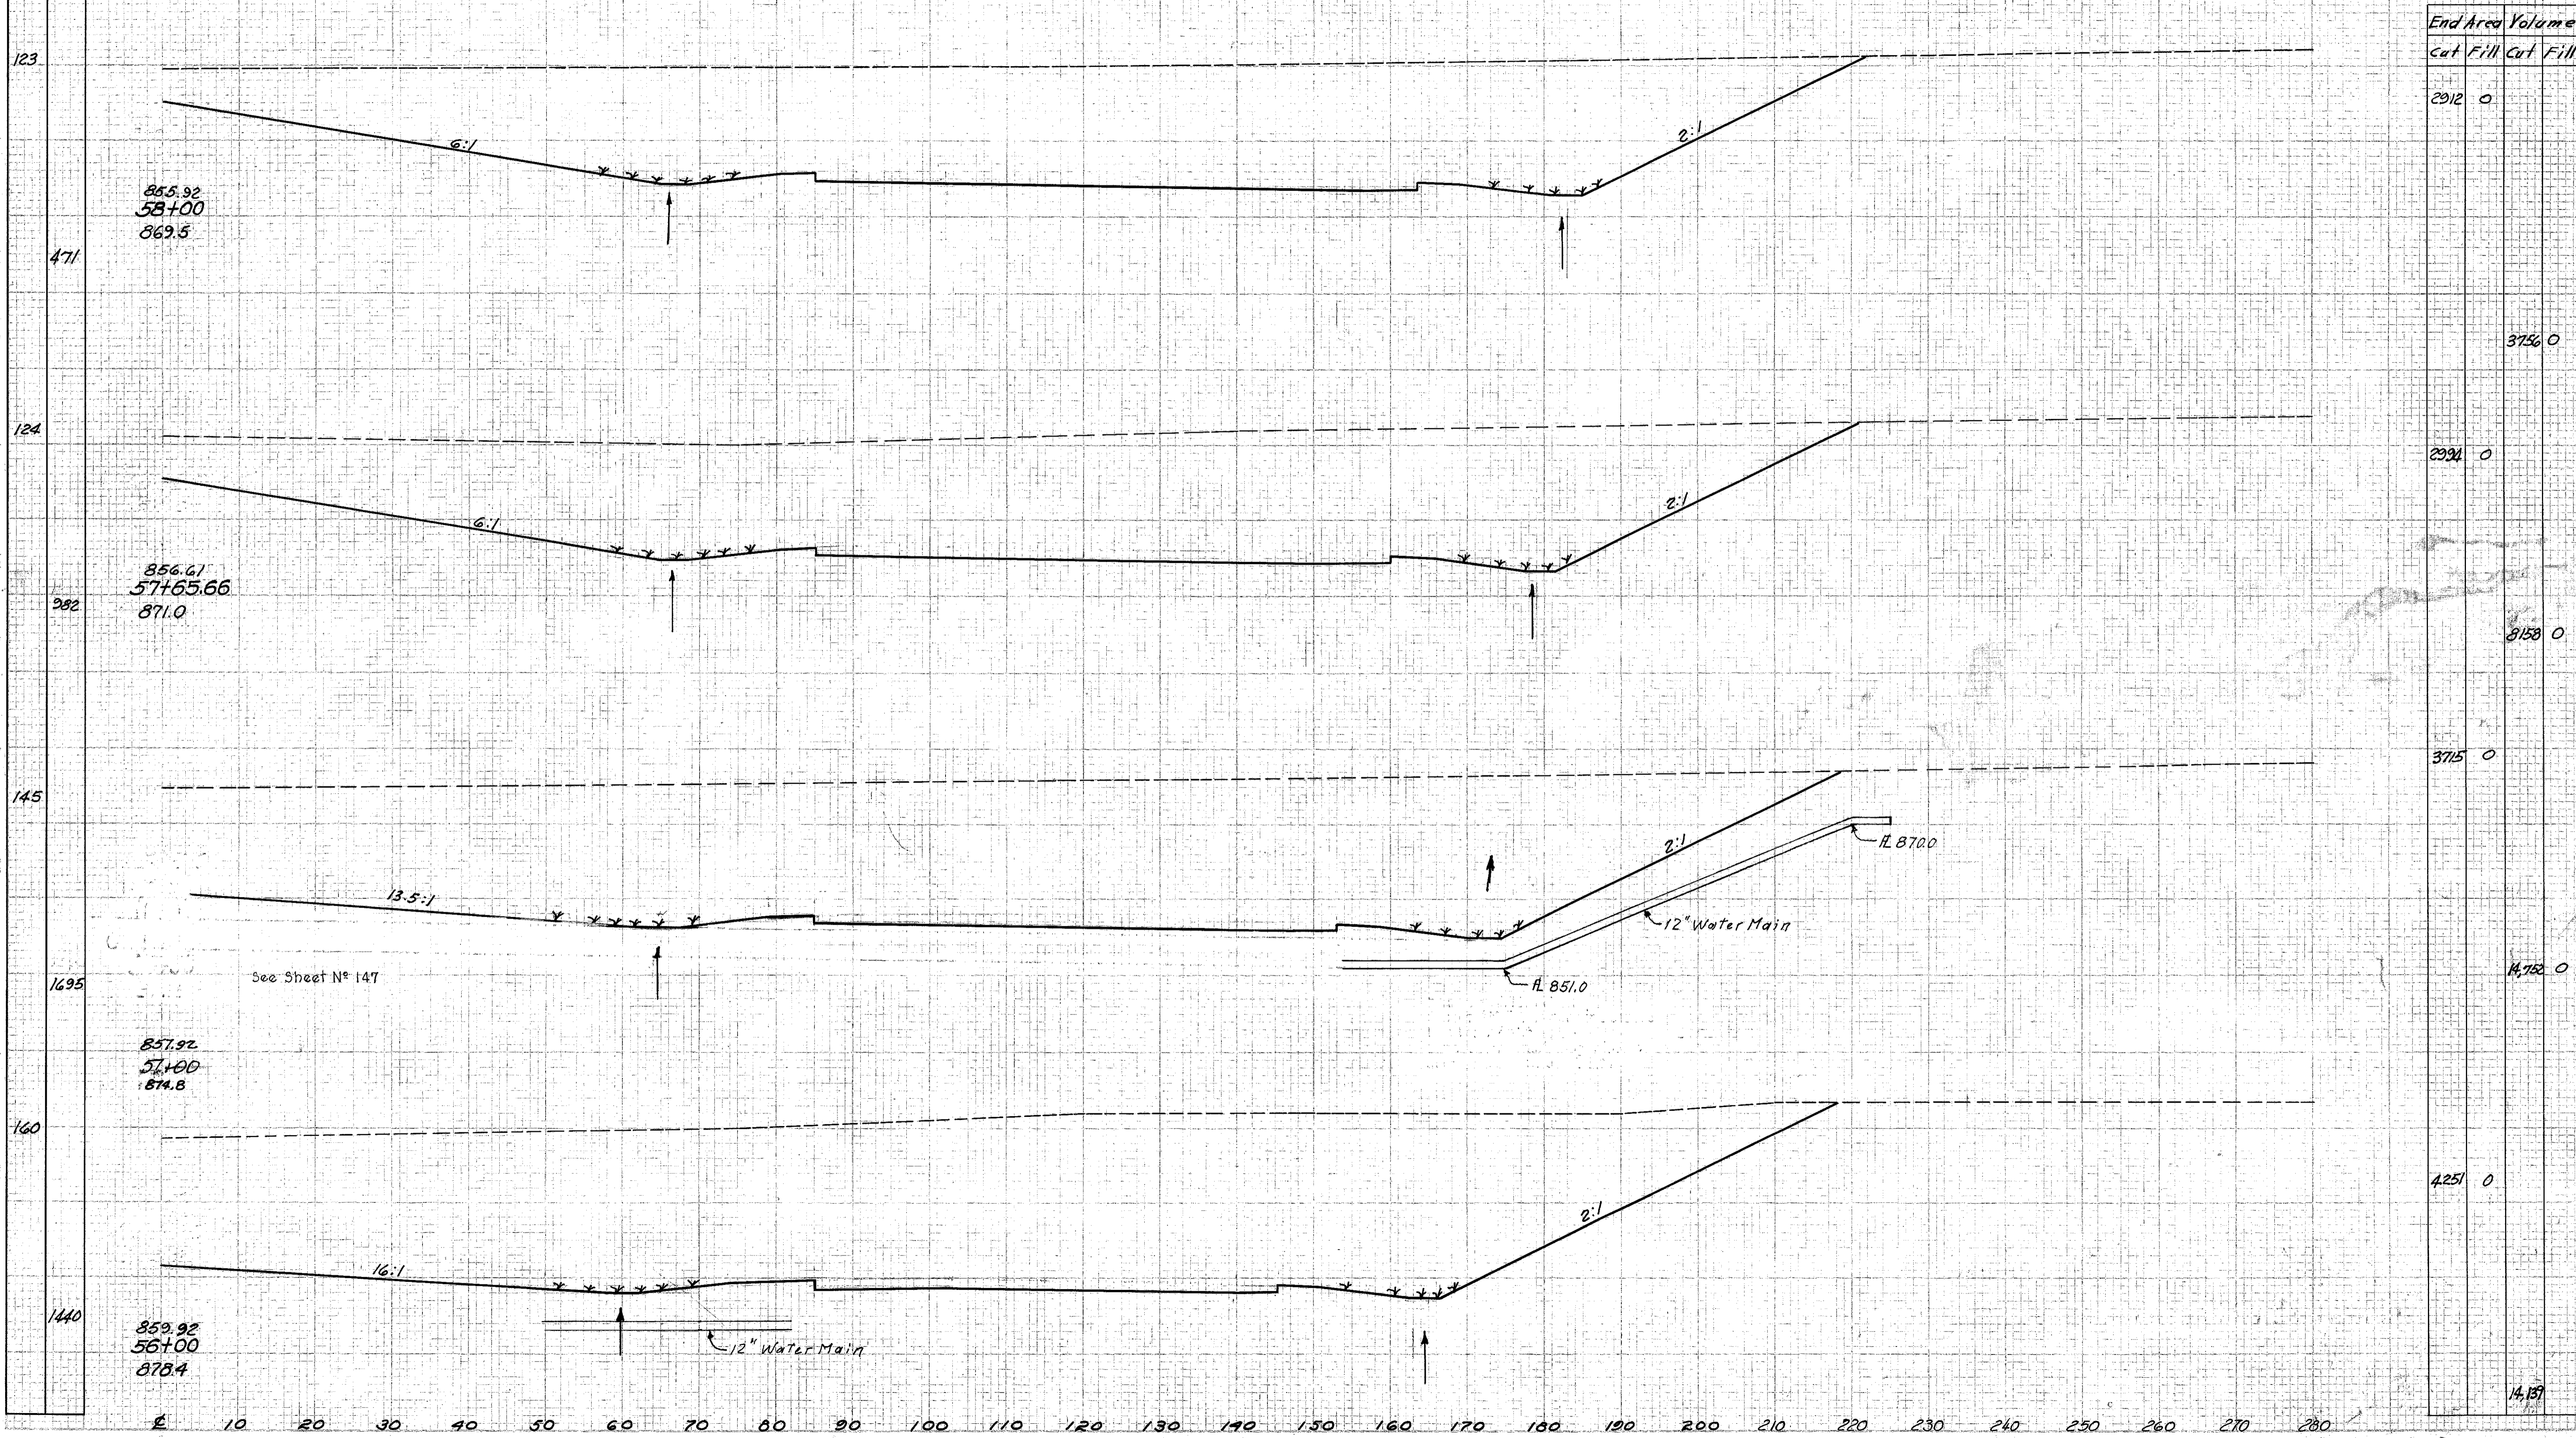

Sta. 56+00 to Sta. 58+00 R+L