


Seeding
End
Width Sq. Yd.

FILE NO. DIVISION	STATE	PROJECT
2	OHIO	1-1103(18)

151
458

CUYAHOGA & LAKE COUNTIES
CUY-1-15.91
LAK-1-0.00

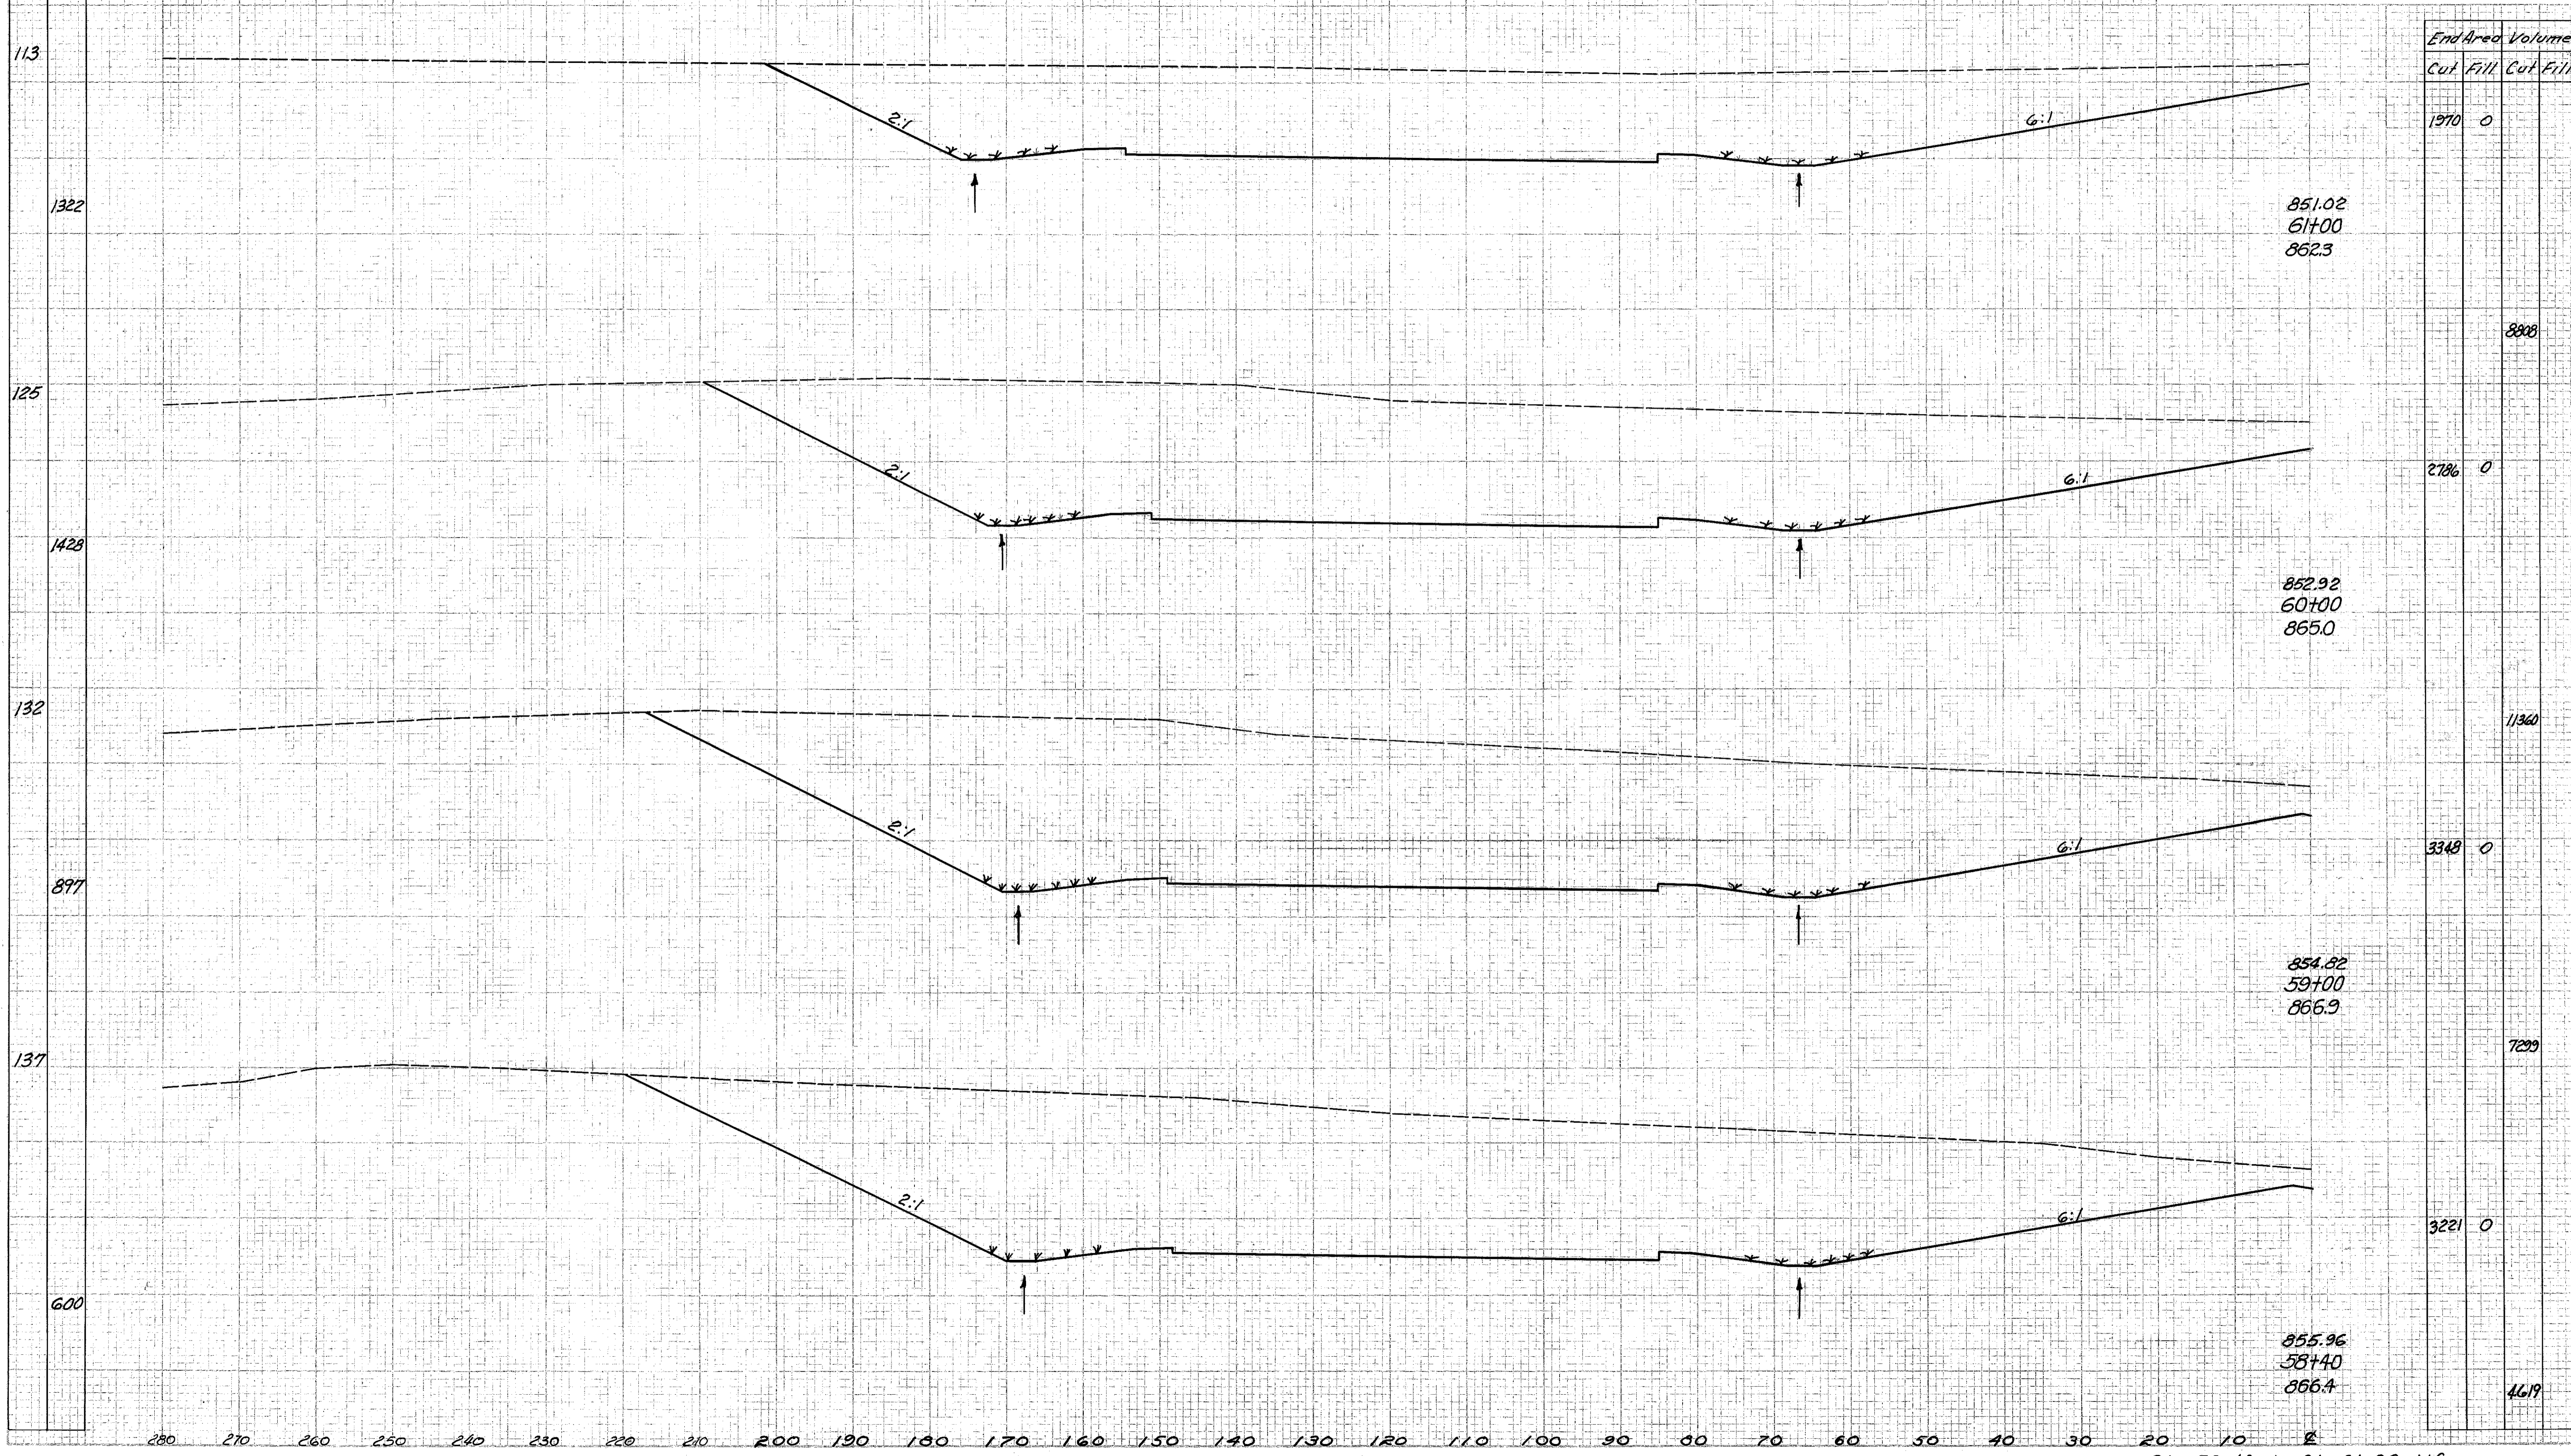

Sta. 58+40 to Sta. 61+00 L&E