


Seeding  
End  
Width Sp. 16.

CUYAHOGA & LAKE COUNTIES  
CUY-I-15.91  
LAK-I-0.00

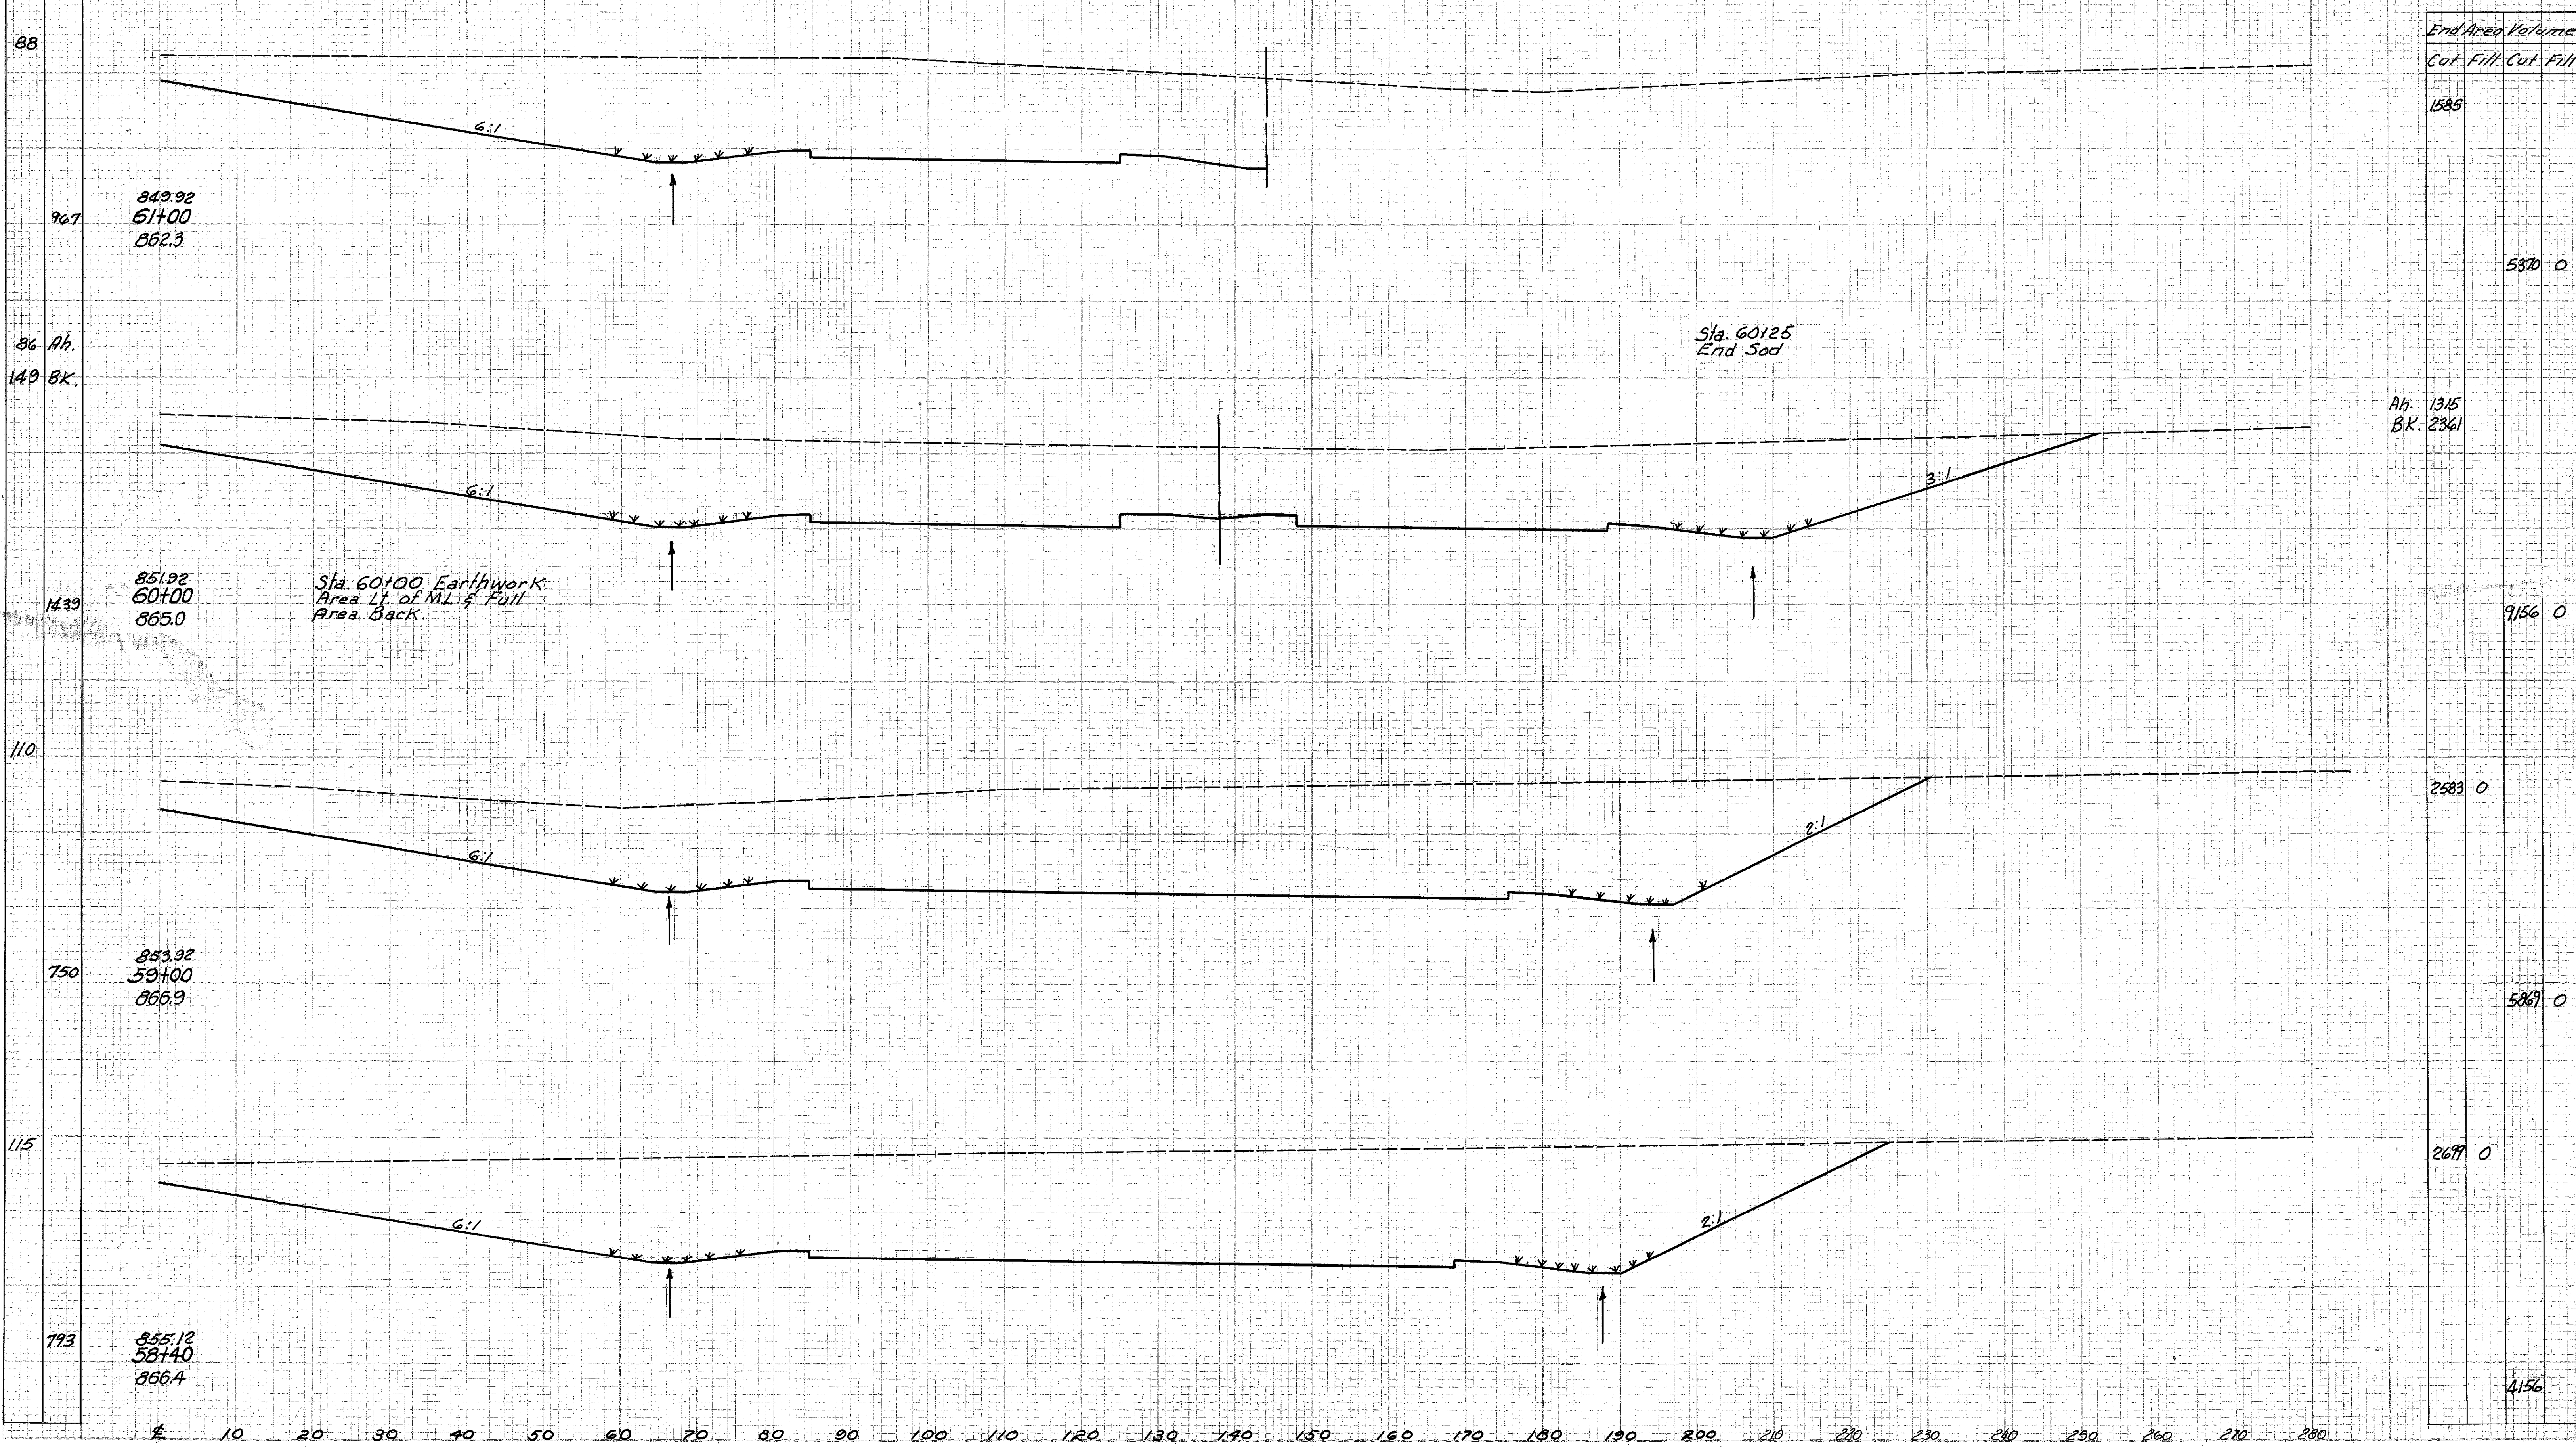

End Area		Volume	
Cut	Fill	Cut	Fill
1585			
	5370	0	
	9156	0	
	2583	0	
	5369	0	
	2679	0	
	4156		