


Seeding
End
Width Sp. ft.

FED. RD. DIVISION	STATE	PROJECT
2	OHIO	I-1103 (8)

153
458

CUYAHOGA & LAKE COUNTIES
CUI-1-15.91
LAK-1-0.00

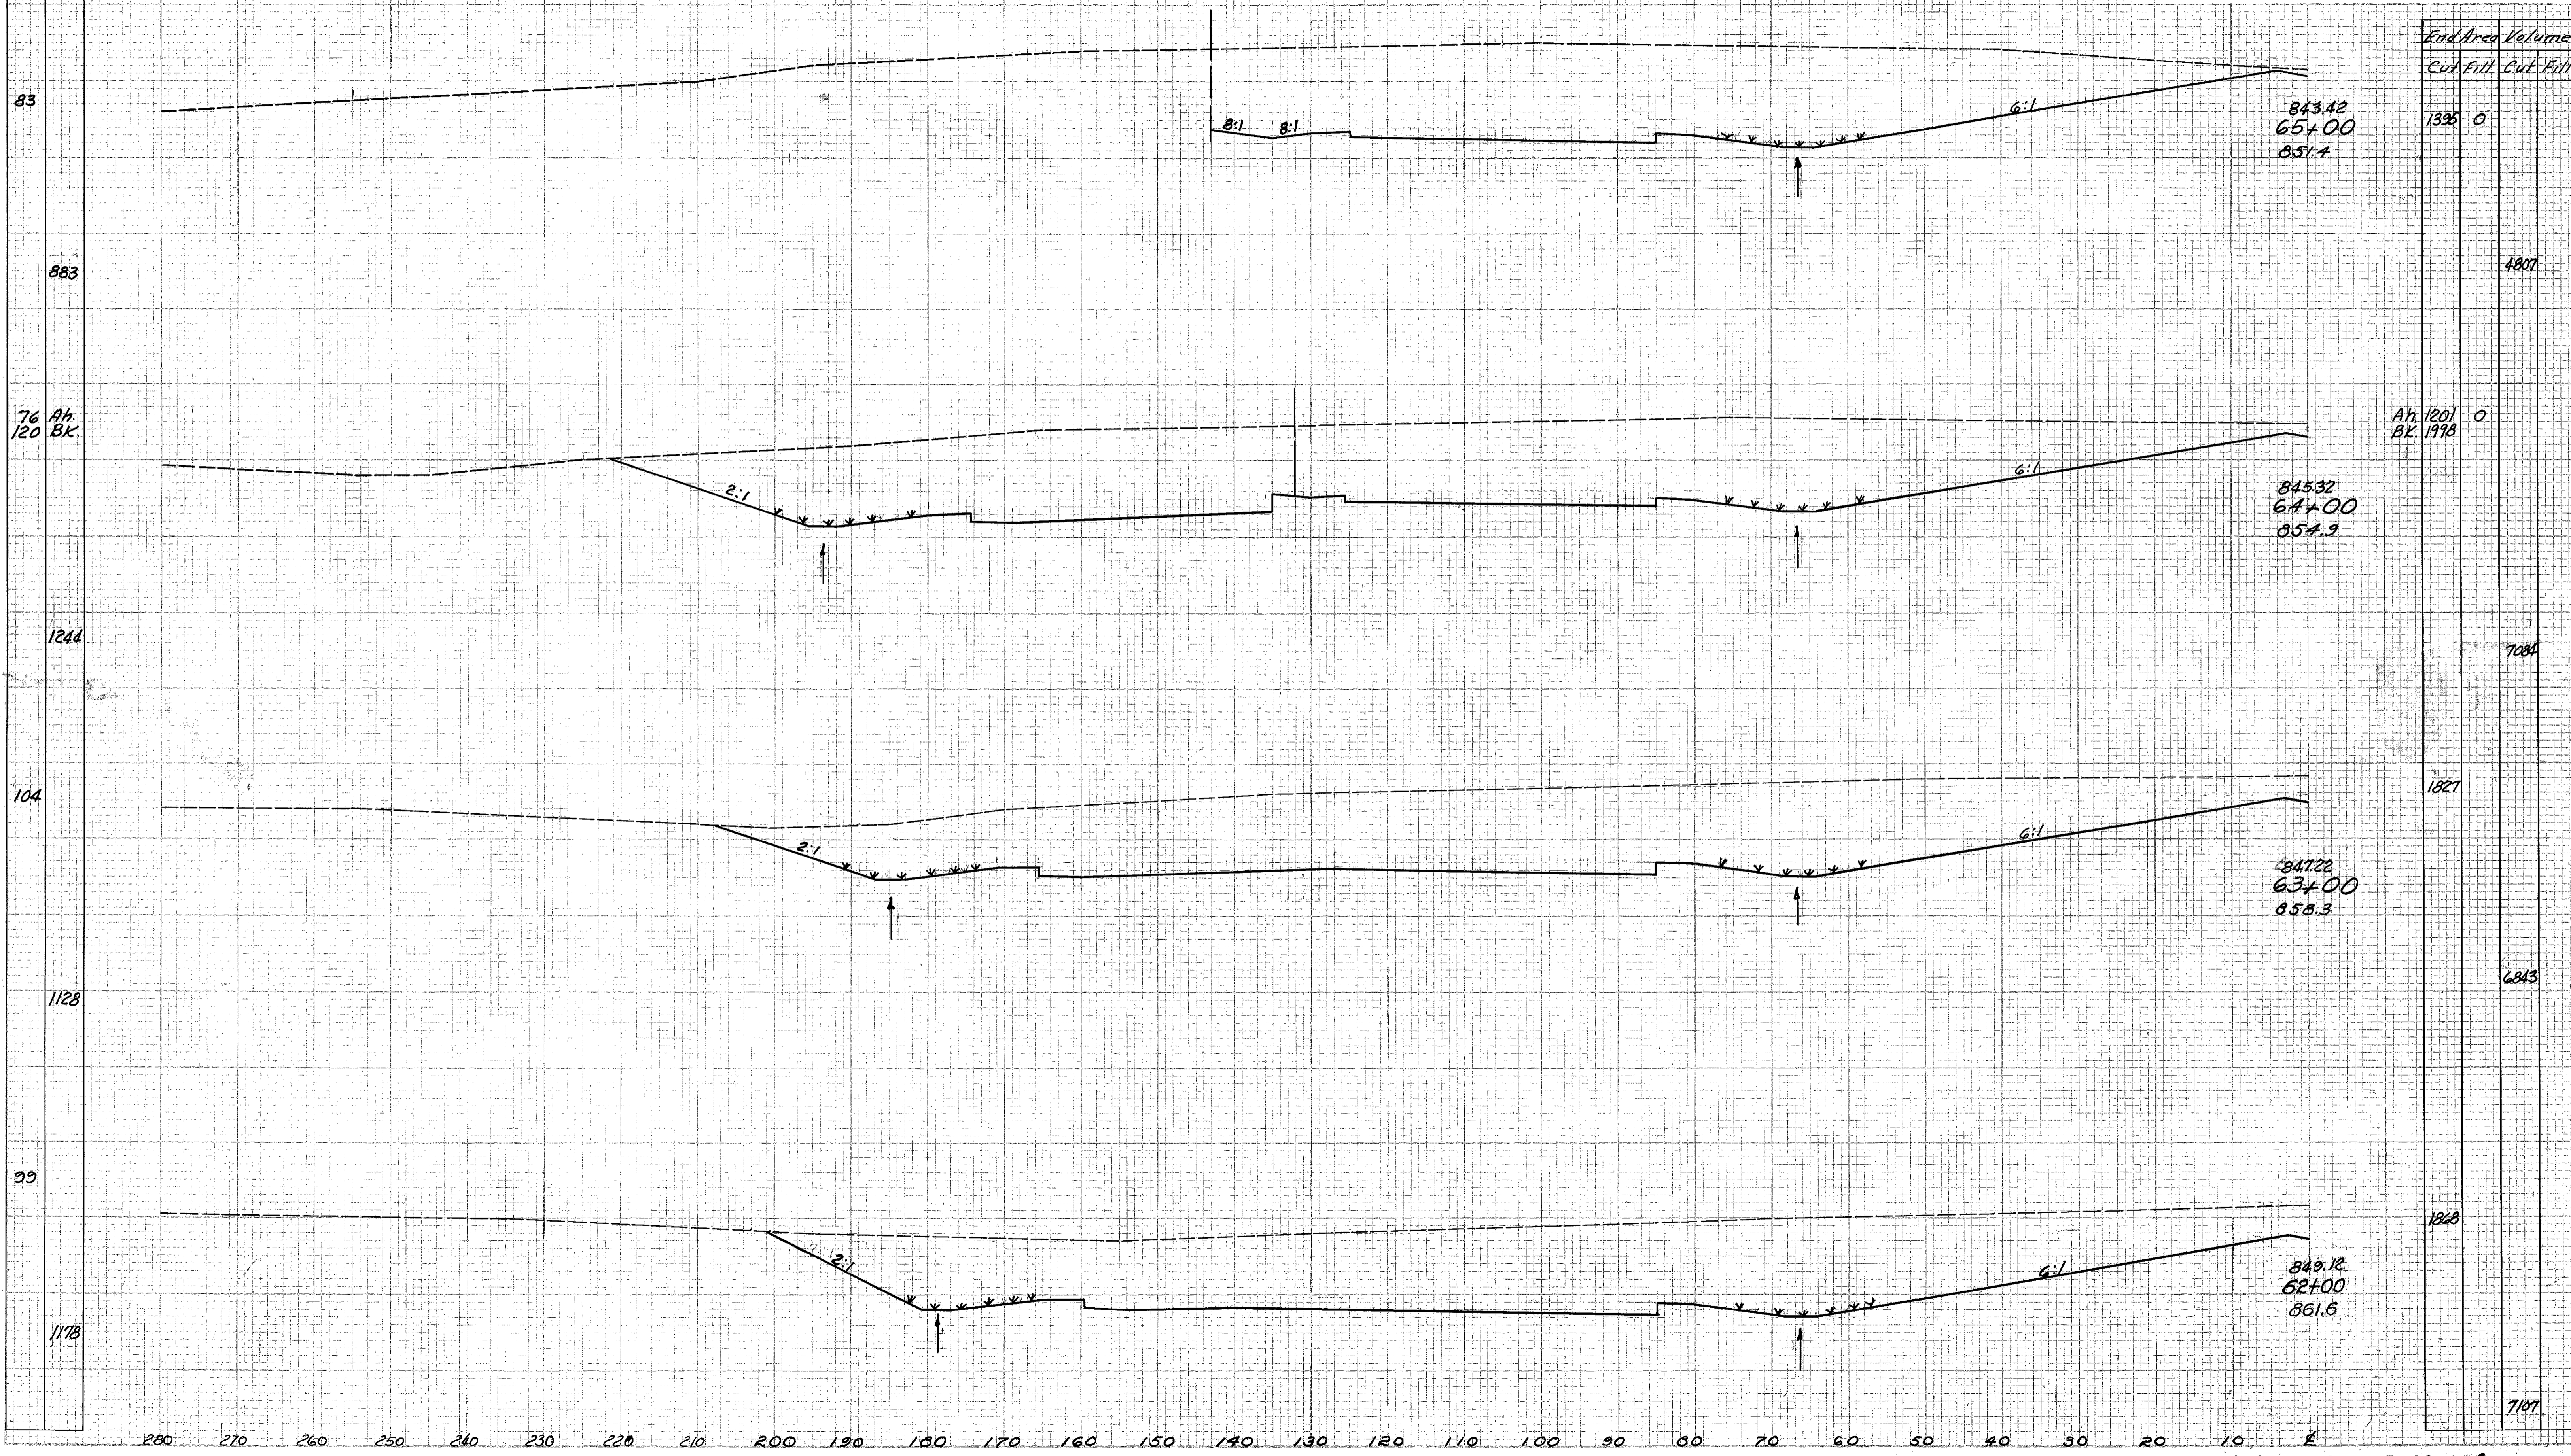

Sta. 62+00 to Sta. 65+00 L+R