


CUYAHOGA & LAKE COUNTIES
CUY-I-15.91
LAK-I-0.00

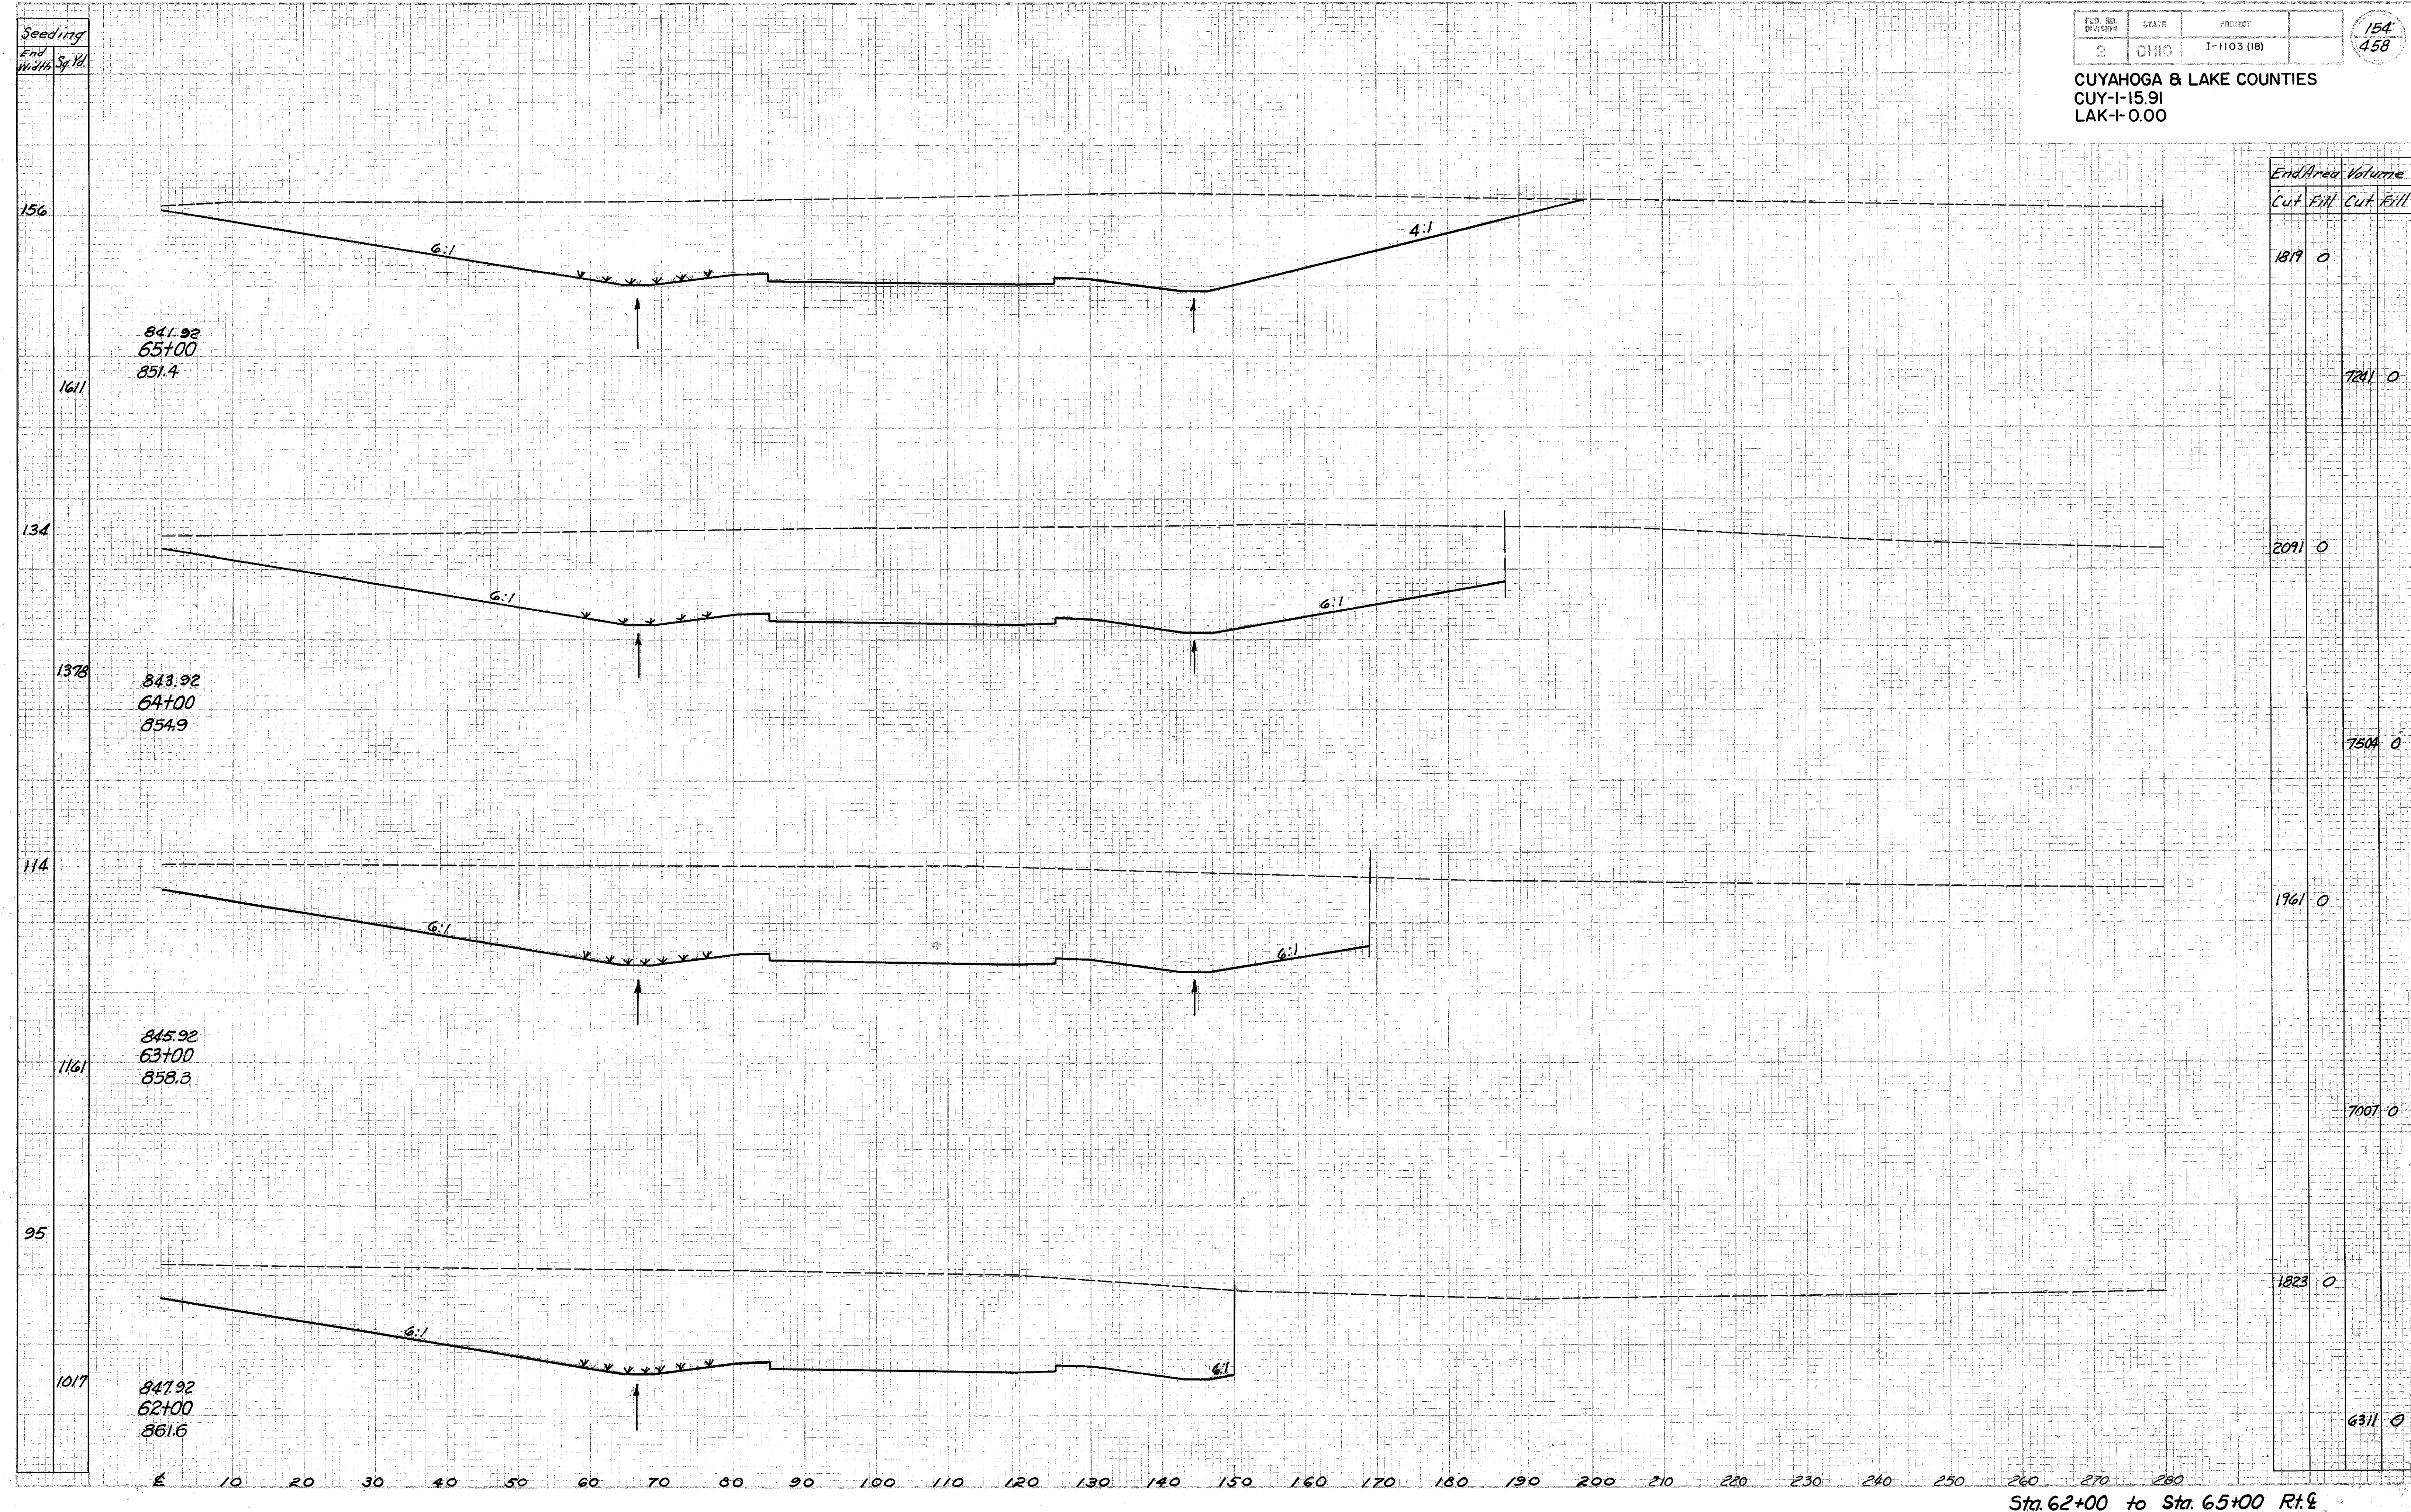

Seeding
End
Width
Sp. Yd.

0 10 20 30 40 50 60 70 80 90 100 110 120 130 140 150 160 170 180 190 200 210 220 230 240 250 260 270 280

Sta. 62+00 to Sta. 65+00 Rtl. E

841.92
65+00
851.4

843.92
64+00
854.9

845.92
63+00
858.3

847.92
62+00
861.6