


Seeding  
End  
Width Sp. H.

SECTION	STATE	PROJECT
2	OHIO	I-1103 (18)

155  
458

CUYAHOGA & LAKE COUNTIES  
CUY-I-15.91  
LAK-I-0.00

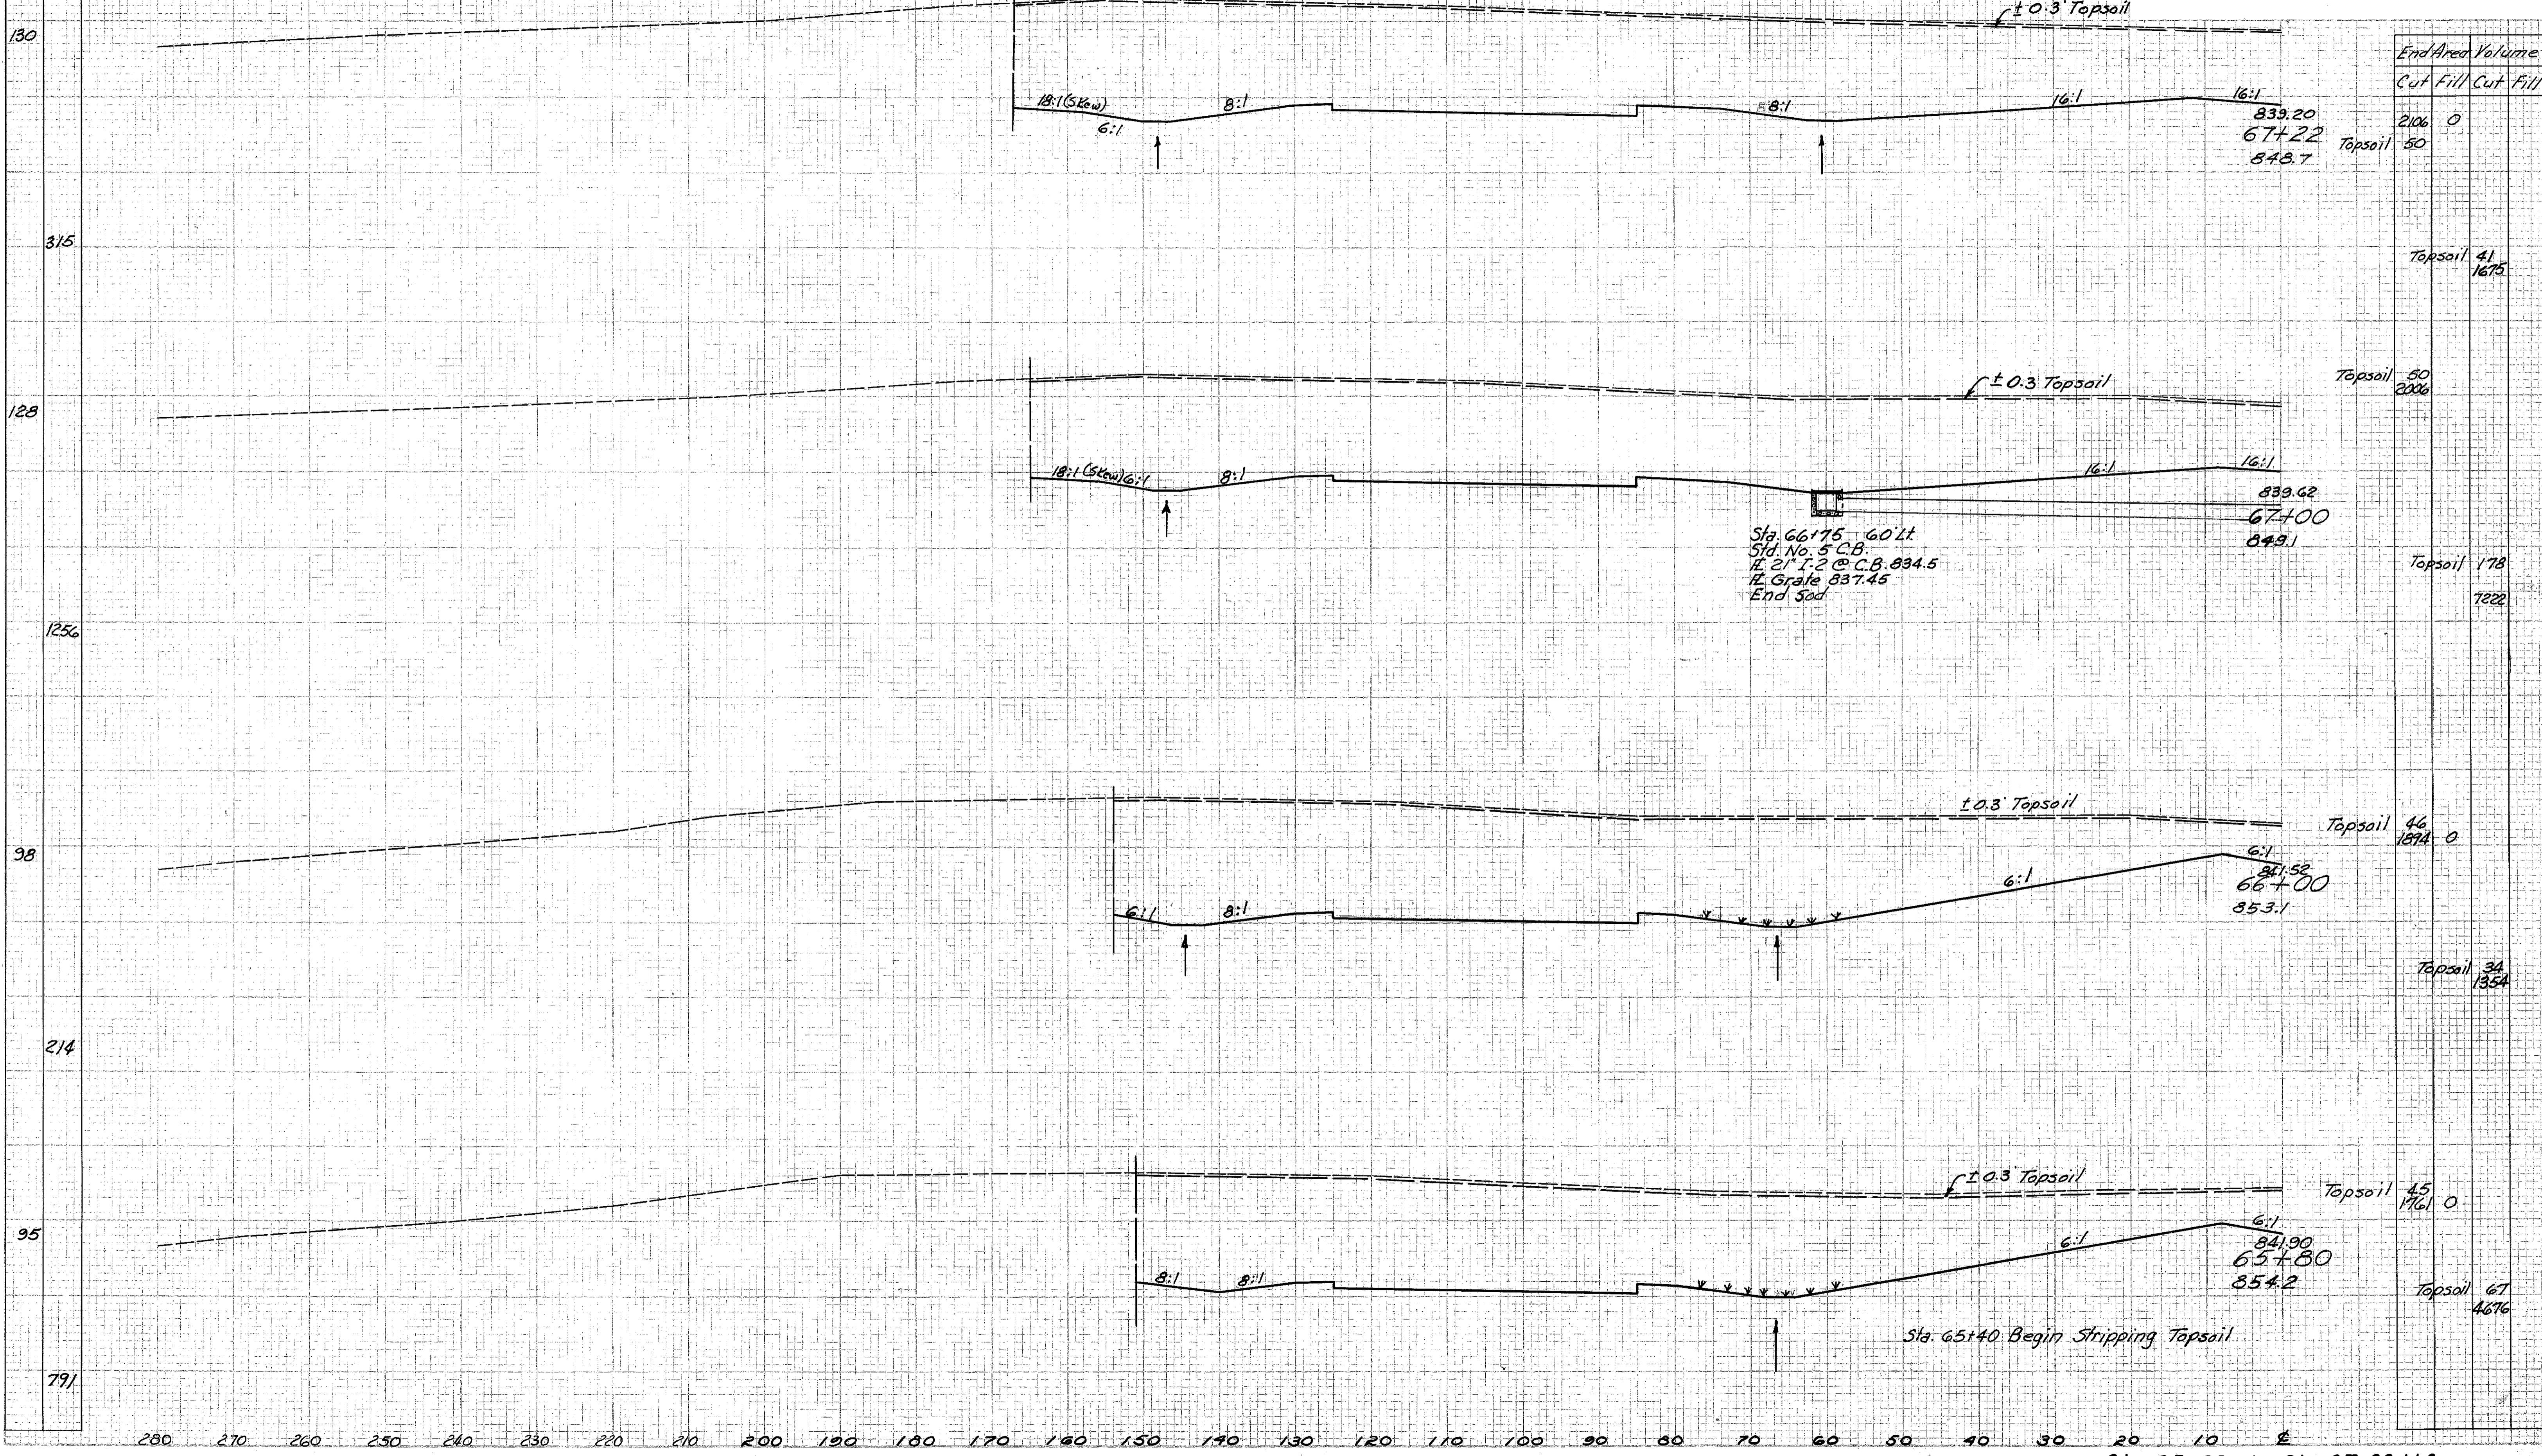

End Area		Volume	
Cut	Fill	Cut	Fill
839.20	67+22	2106	0
848.7	Topsoil	50	
		Topsoil	41
			1675
		Topsoil	50
			2006
839.62	67+00	Topsoil	178
849.1			7822
		Topsoil	46
			1874
		Topsoil	34
			1354
		Topsoil	45
			1761
		Topsoil	67
			4676

Sta. 65+80 to Sta. 67+22 Lt. &