


Seeding
End
Width Sq. Yd.

CUYAHOGA & LAKE COUNTIES
CUY-I-15.91
LAK-I-0.00

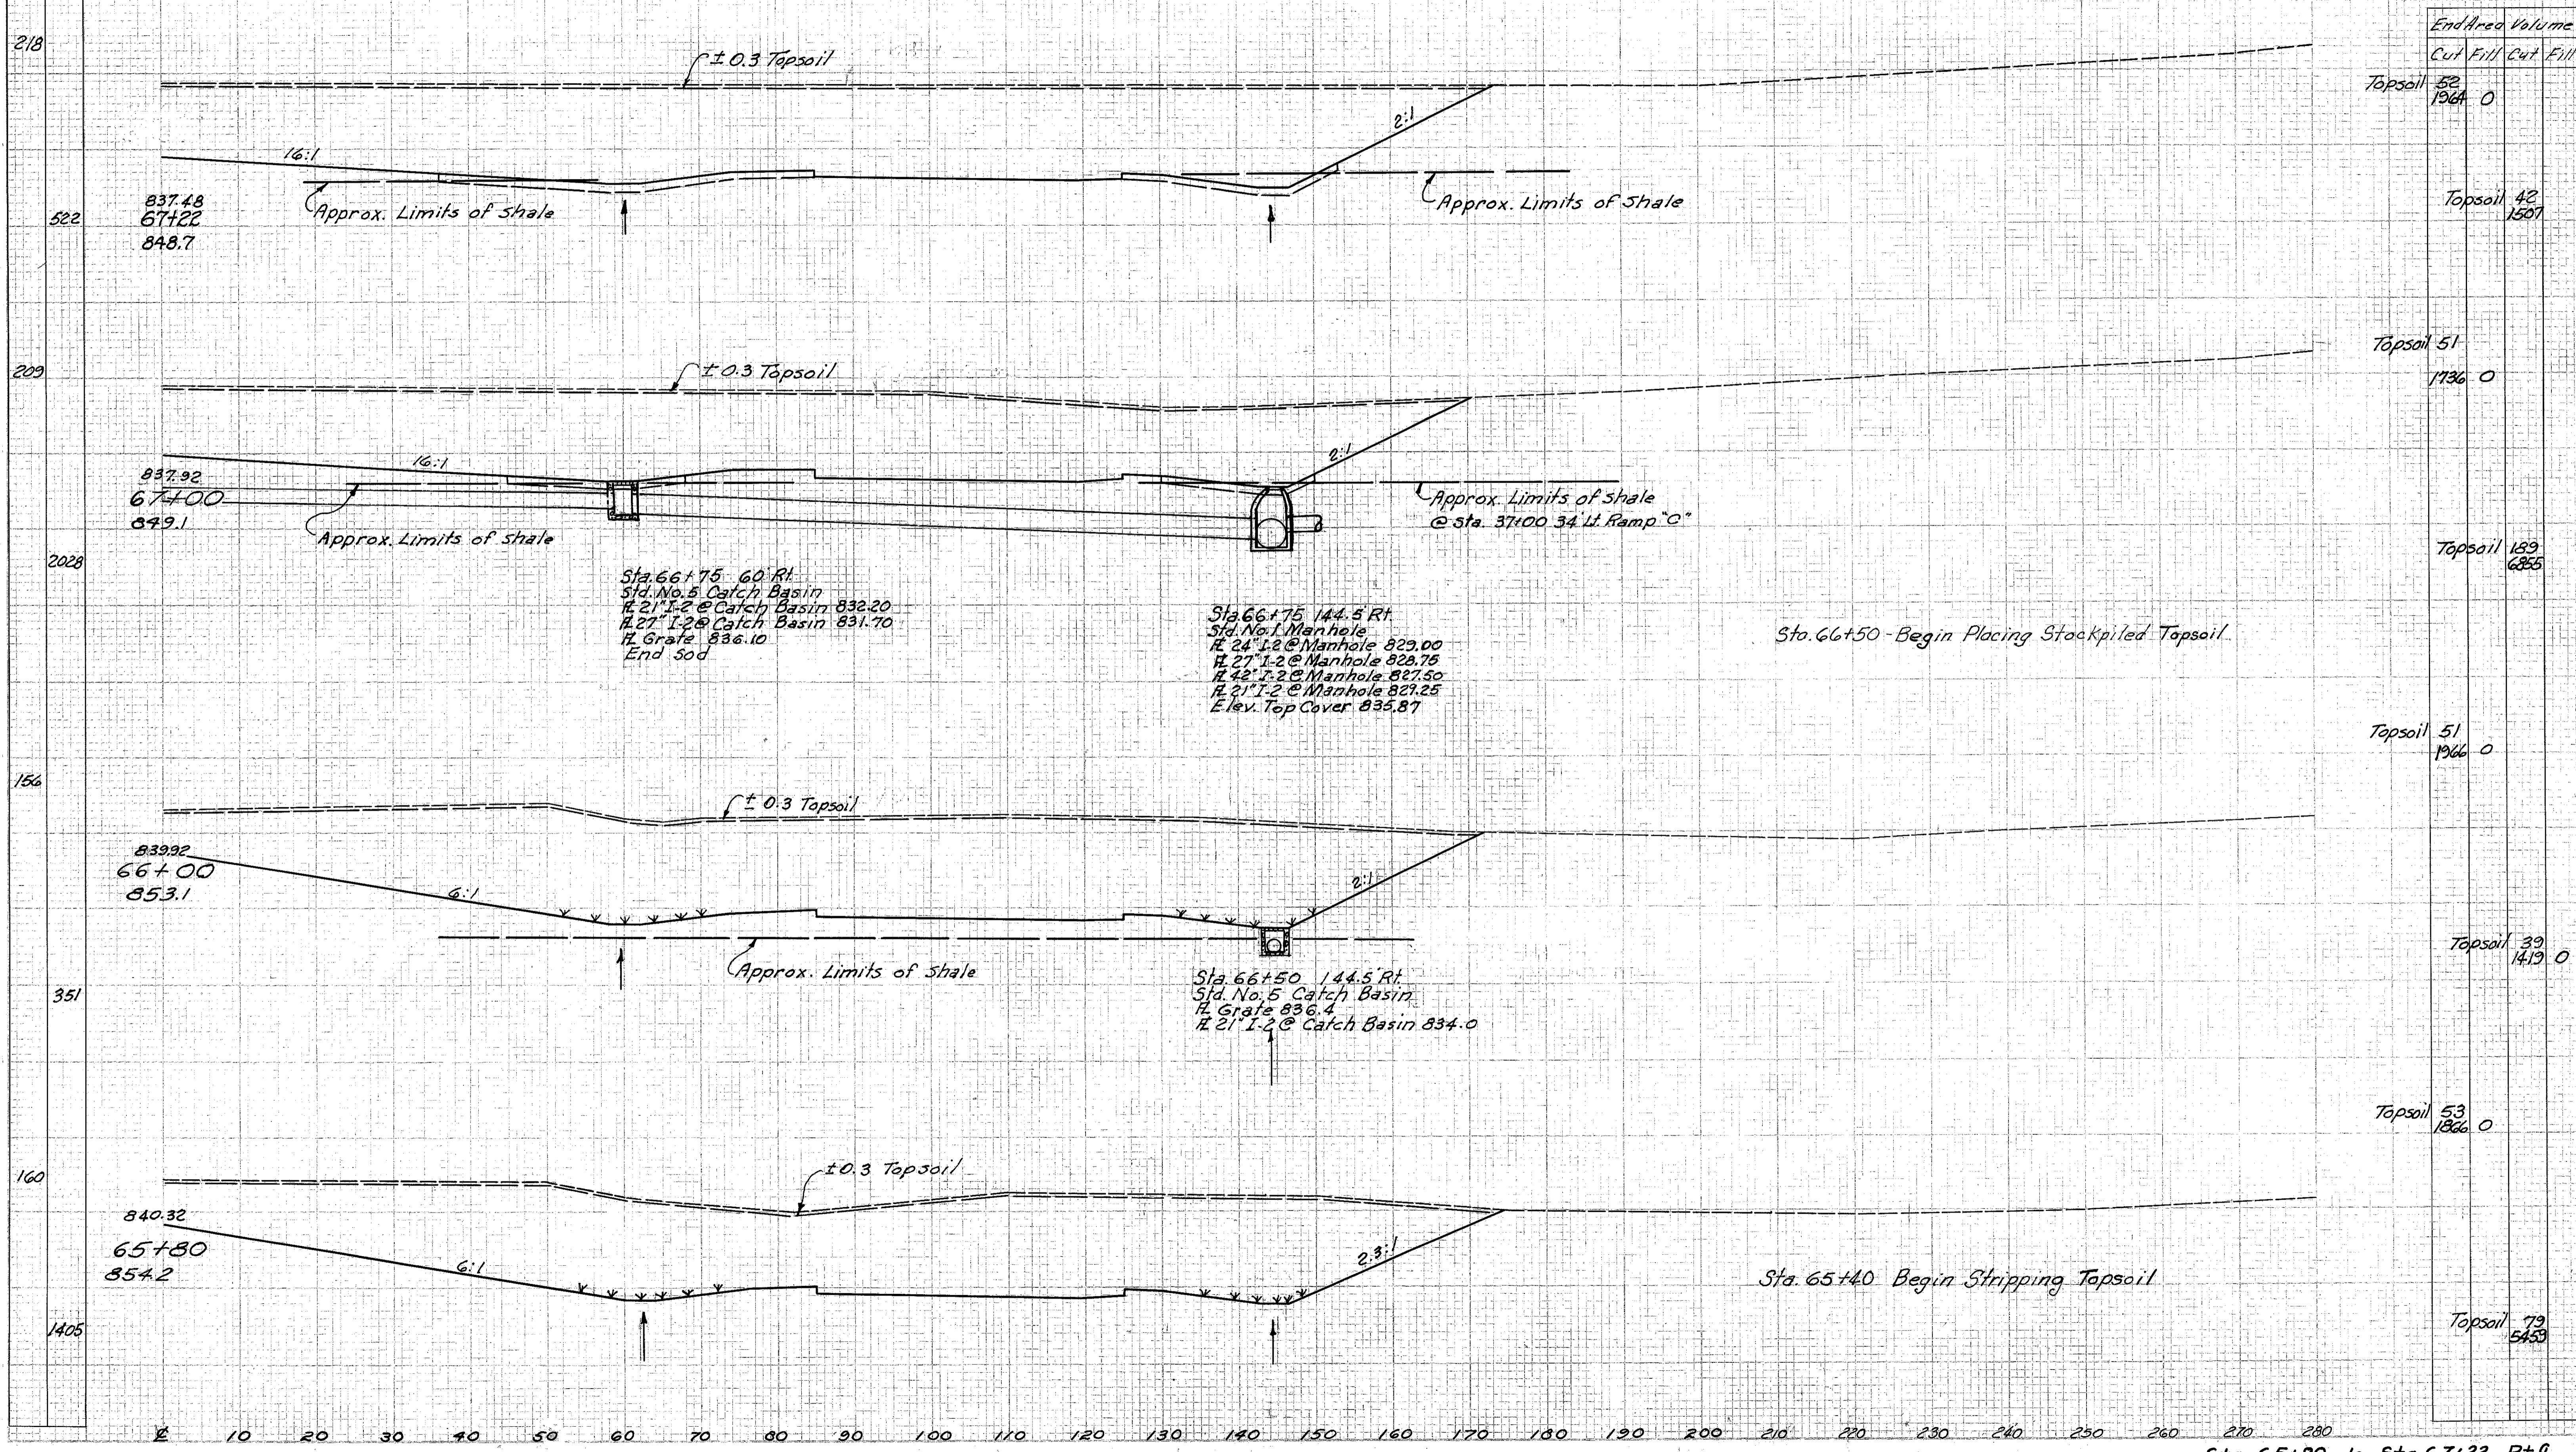

End Area Volume	Cut	Fill	Cut	Fill
Topsail 52	1964	0		
Topsail 42	1507			
Topsail 51	1136	0		
Topsail 139	6855			
Topsail 51	1966	0		
Topsail 39	1419	0		
Topsail 53	1866	0		
Topsail 79	5453			

Sta. 65+80 to Sta. 67+22 Rt. 2