


Seeding
End
Width Sq.Yd.

FED. RD. DISTRICT	STATE	PROJECT
2	OHIO	I-1103(18)

157
458

CUYAHOGA & LAKE COUNTIES
CUY-1-15.91
LAK-1-0.00

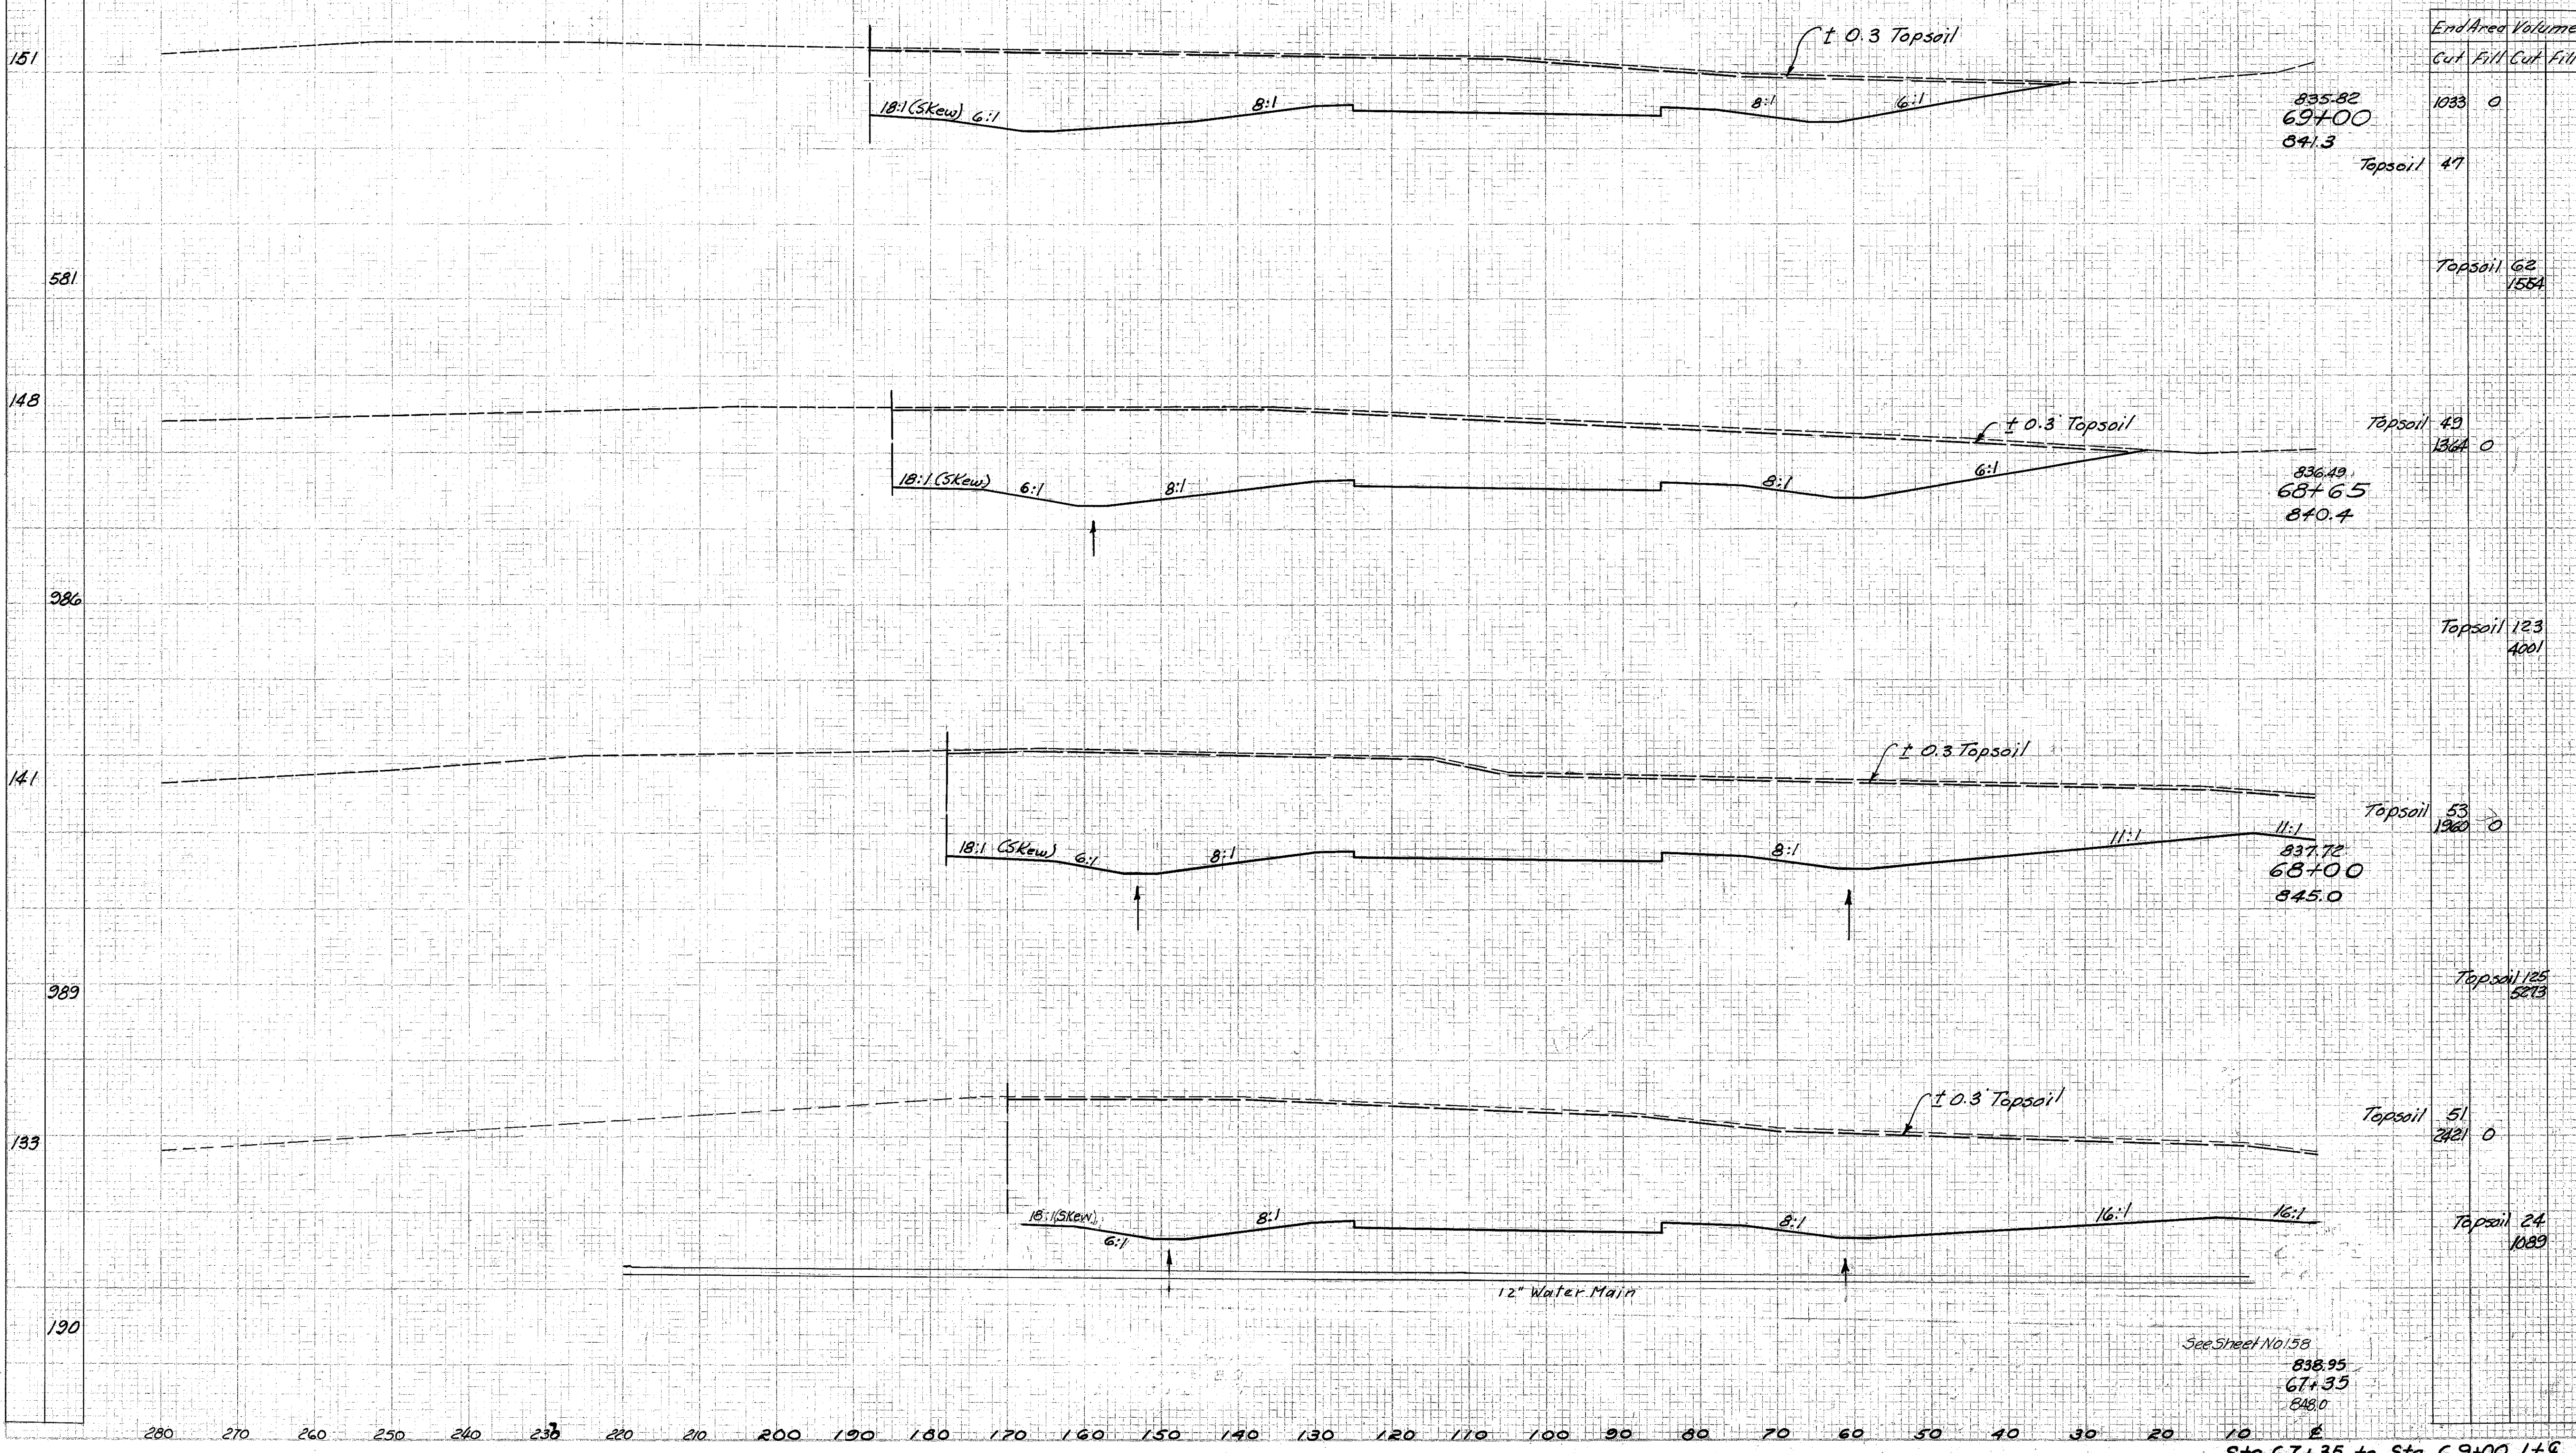

Elev.	End Area		Volume	
	Cut	Fill	Cut	Fill
151	835.82	697.00	1033	0
	841.3		Topsoil	47
581			Topsoil	62
				1584
148	836.49	687.65	1364	0
	840.4		Topsoil	49
986			Topsoil	123
				400
141	837.72	687.00	1960	0
	845.0		Topsoil	53
989			Topsoil	125
				5273
133			Topsoil	51
				2421
190			Topsoil	24
				1089

See Sheet No. 158
838.95
67+35
848.0

Sta. 67+35 to Sta. 69+00 Lt. E