


Seeding
Fwd
Width
Sp. No.

SECT. NO.	STATE	PROJECT
2	OHIO	I-1103 (B)

158
458

CUYAHOGA & LAKE COUNTIES
CUY-I-15.91
LAK-I-0.00

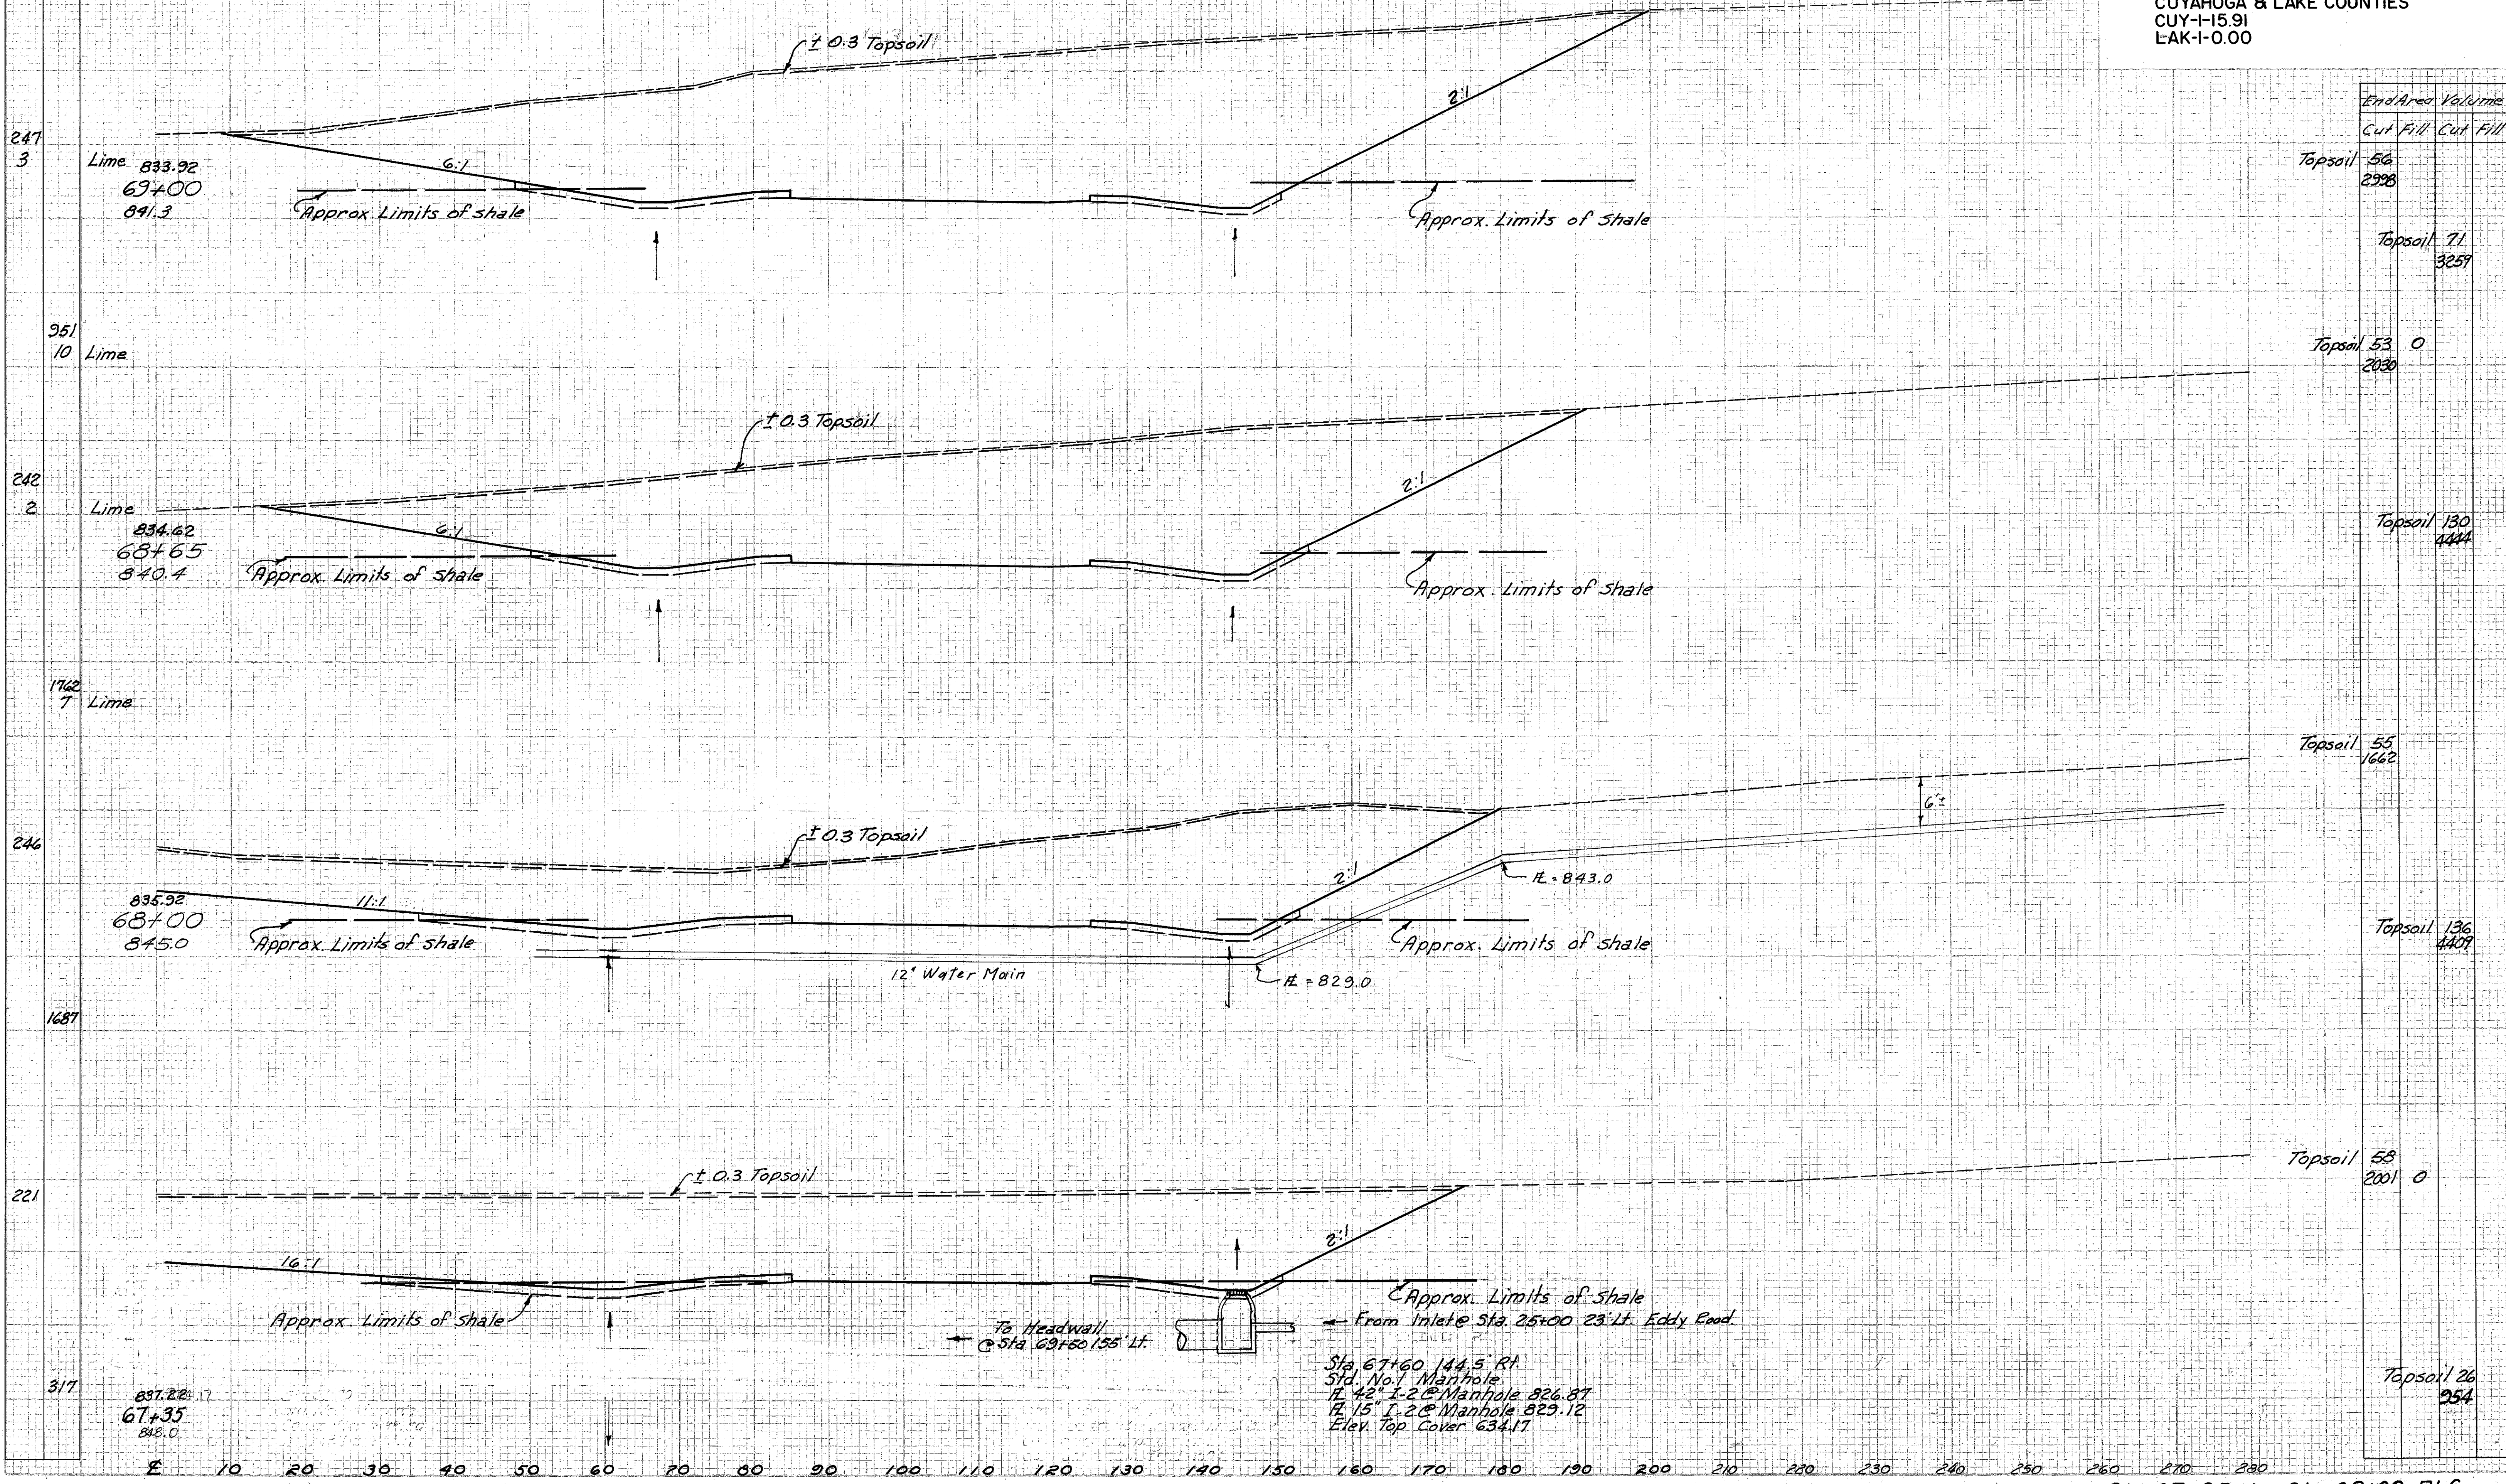

End Area Volume	
Cut	Fill
56	2998
71	3259
53	0
130	4444
55	1662
136	4409
58	2001
26	954

Sta. 67+35 to Sta. 69+00 Rt. 4