


CUYAHOGA & LAKE COUNTIES
 CUY-I-15.91
 LAK-I-0.00

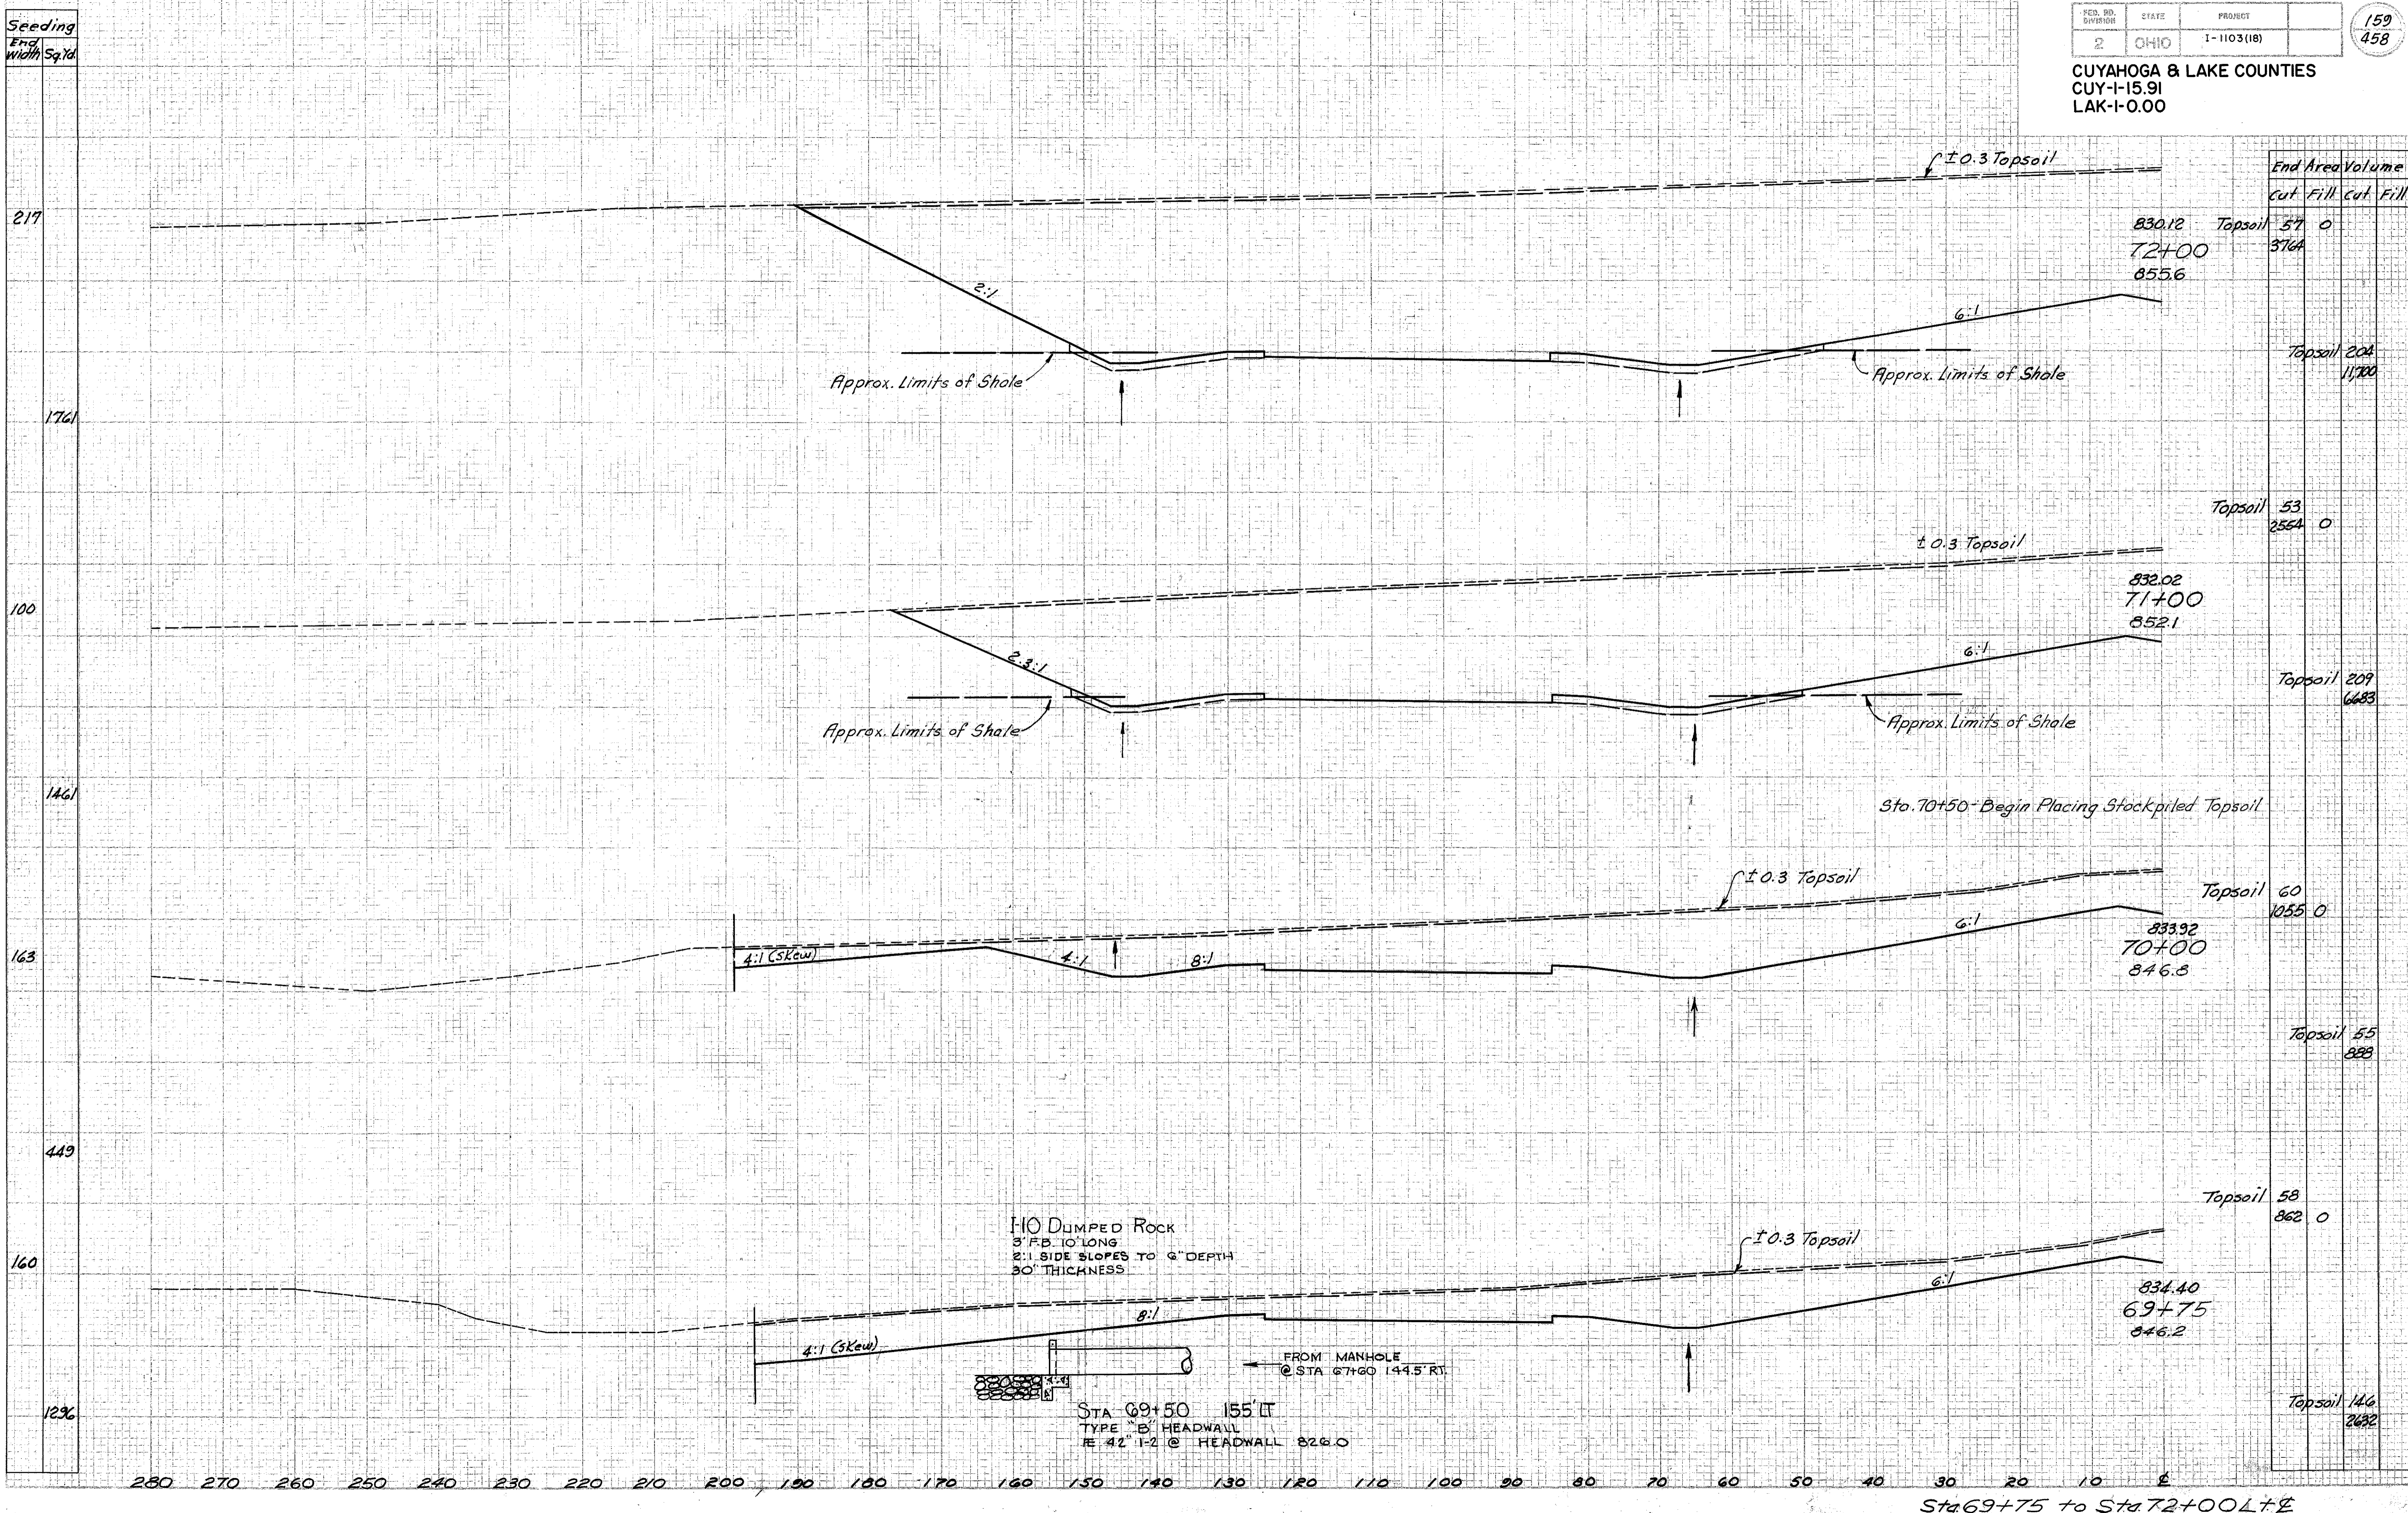

End Area		Volume	
cut	Fill	cut	Fill
830.12	72+00	57	0
855.6	855.6	3764	
Topsoil 204		11,700	
832.02	71+00	53	0
852.1	852.1	2564	
Topsoil 209		6683	
833.92	70+00	60	0
846.8	846.8	1055	
Topsoil 55		823	
834.40	69+75	58	0
846.2	846.2	862	
Topsoil 146		2632	

10' DUMPED ROCK
 3' FB. 10' LONG
 2:1 SIDE SLOPES TO 6" DEPTH
 30" THICKNESS

STA 69+50 155' LT
 TYPE "B" HEADWALL
 RE 42" 1-2 @ HEADWALL 826.0

FROM MANHOLE
 @ STA 67+60 144.5' RT.

Sta. 70+50 - Begin Placing Stockpiled Topsoil

Sta 69+75 to Sta 72+00 L+R