


CUYAHOGA & LAKE COUNTIES
 CUY-I-15.91
 LAK-I-0.00

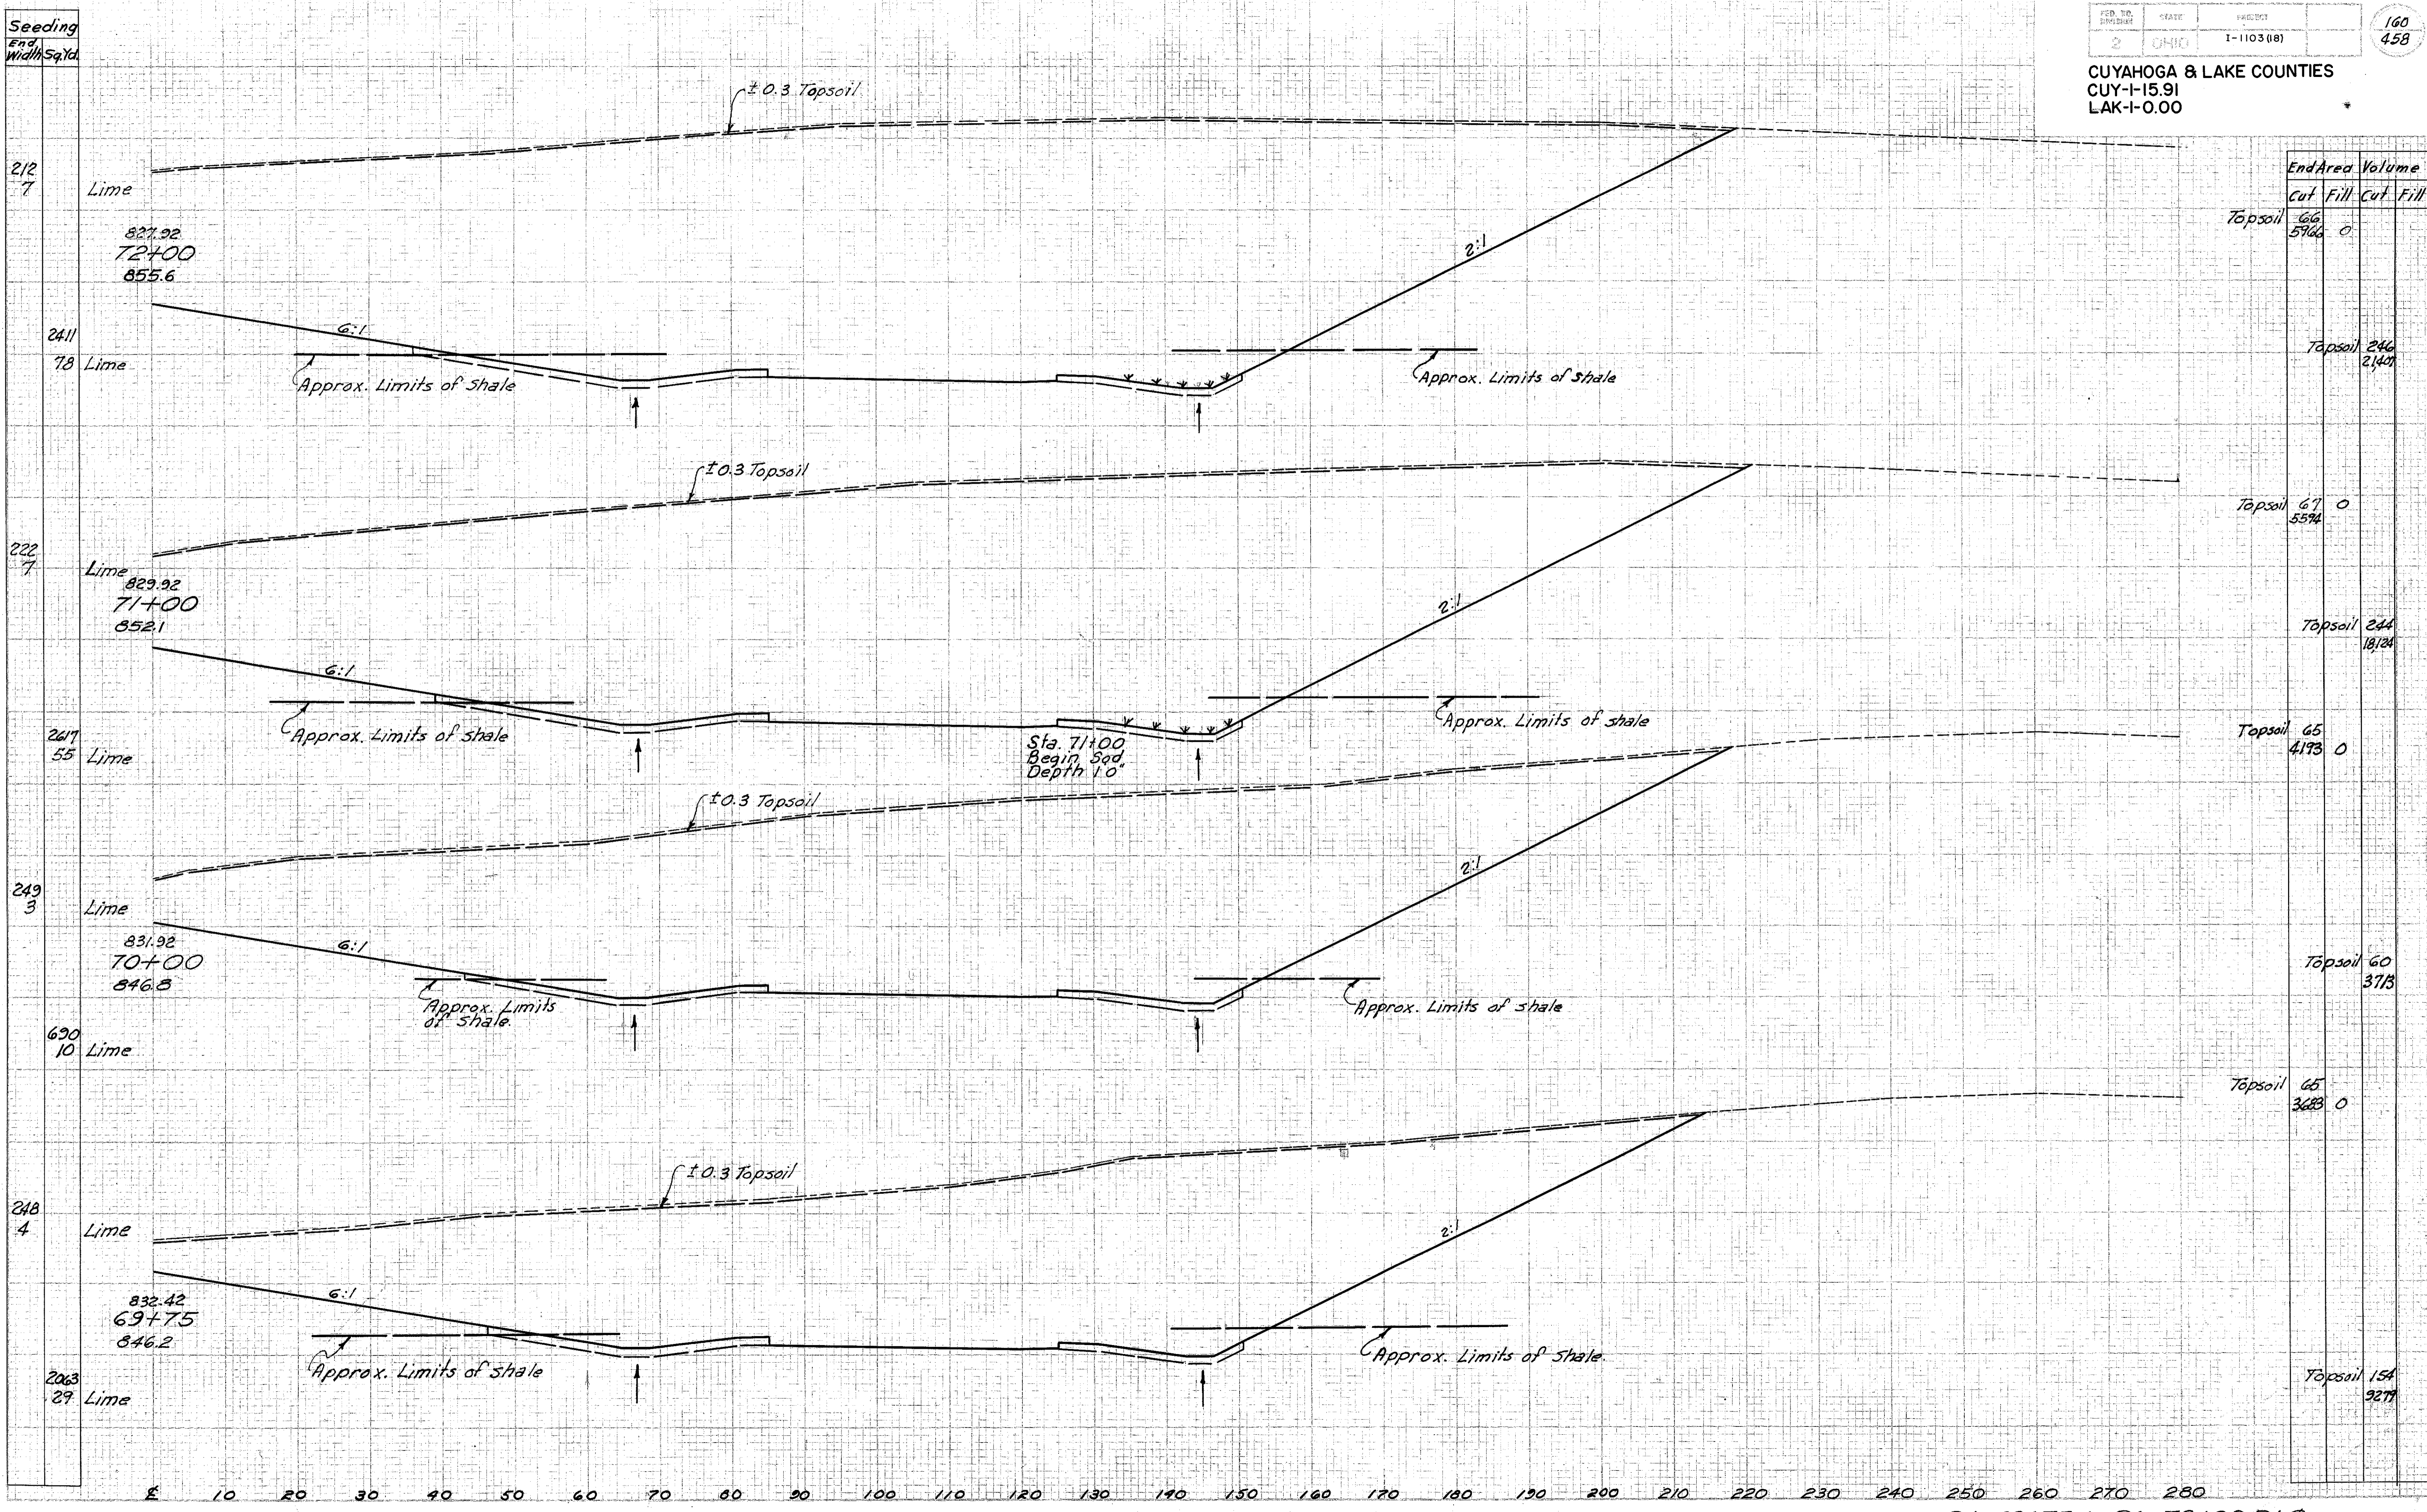

End Area	Volume	
	Cut	Fill
Topsoil 66 5966	0	0
Topsoil 246 2140	0	0
Topsoil 67 5594	0	0
Topsoil 244 18124	0	0
Topsoil 65 4173	0	0
Topsoil 60 3713	0	0
Topsoil 65 3683	0	0
Topsoil 154 9277	0	0