


CUYAHOGA & LAKE COUNTIES
 CUY-I-15.91
 LAK-I-0.00

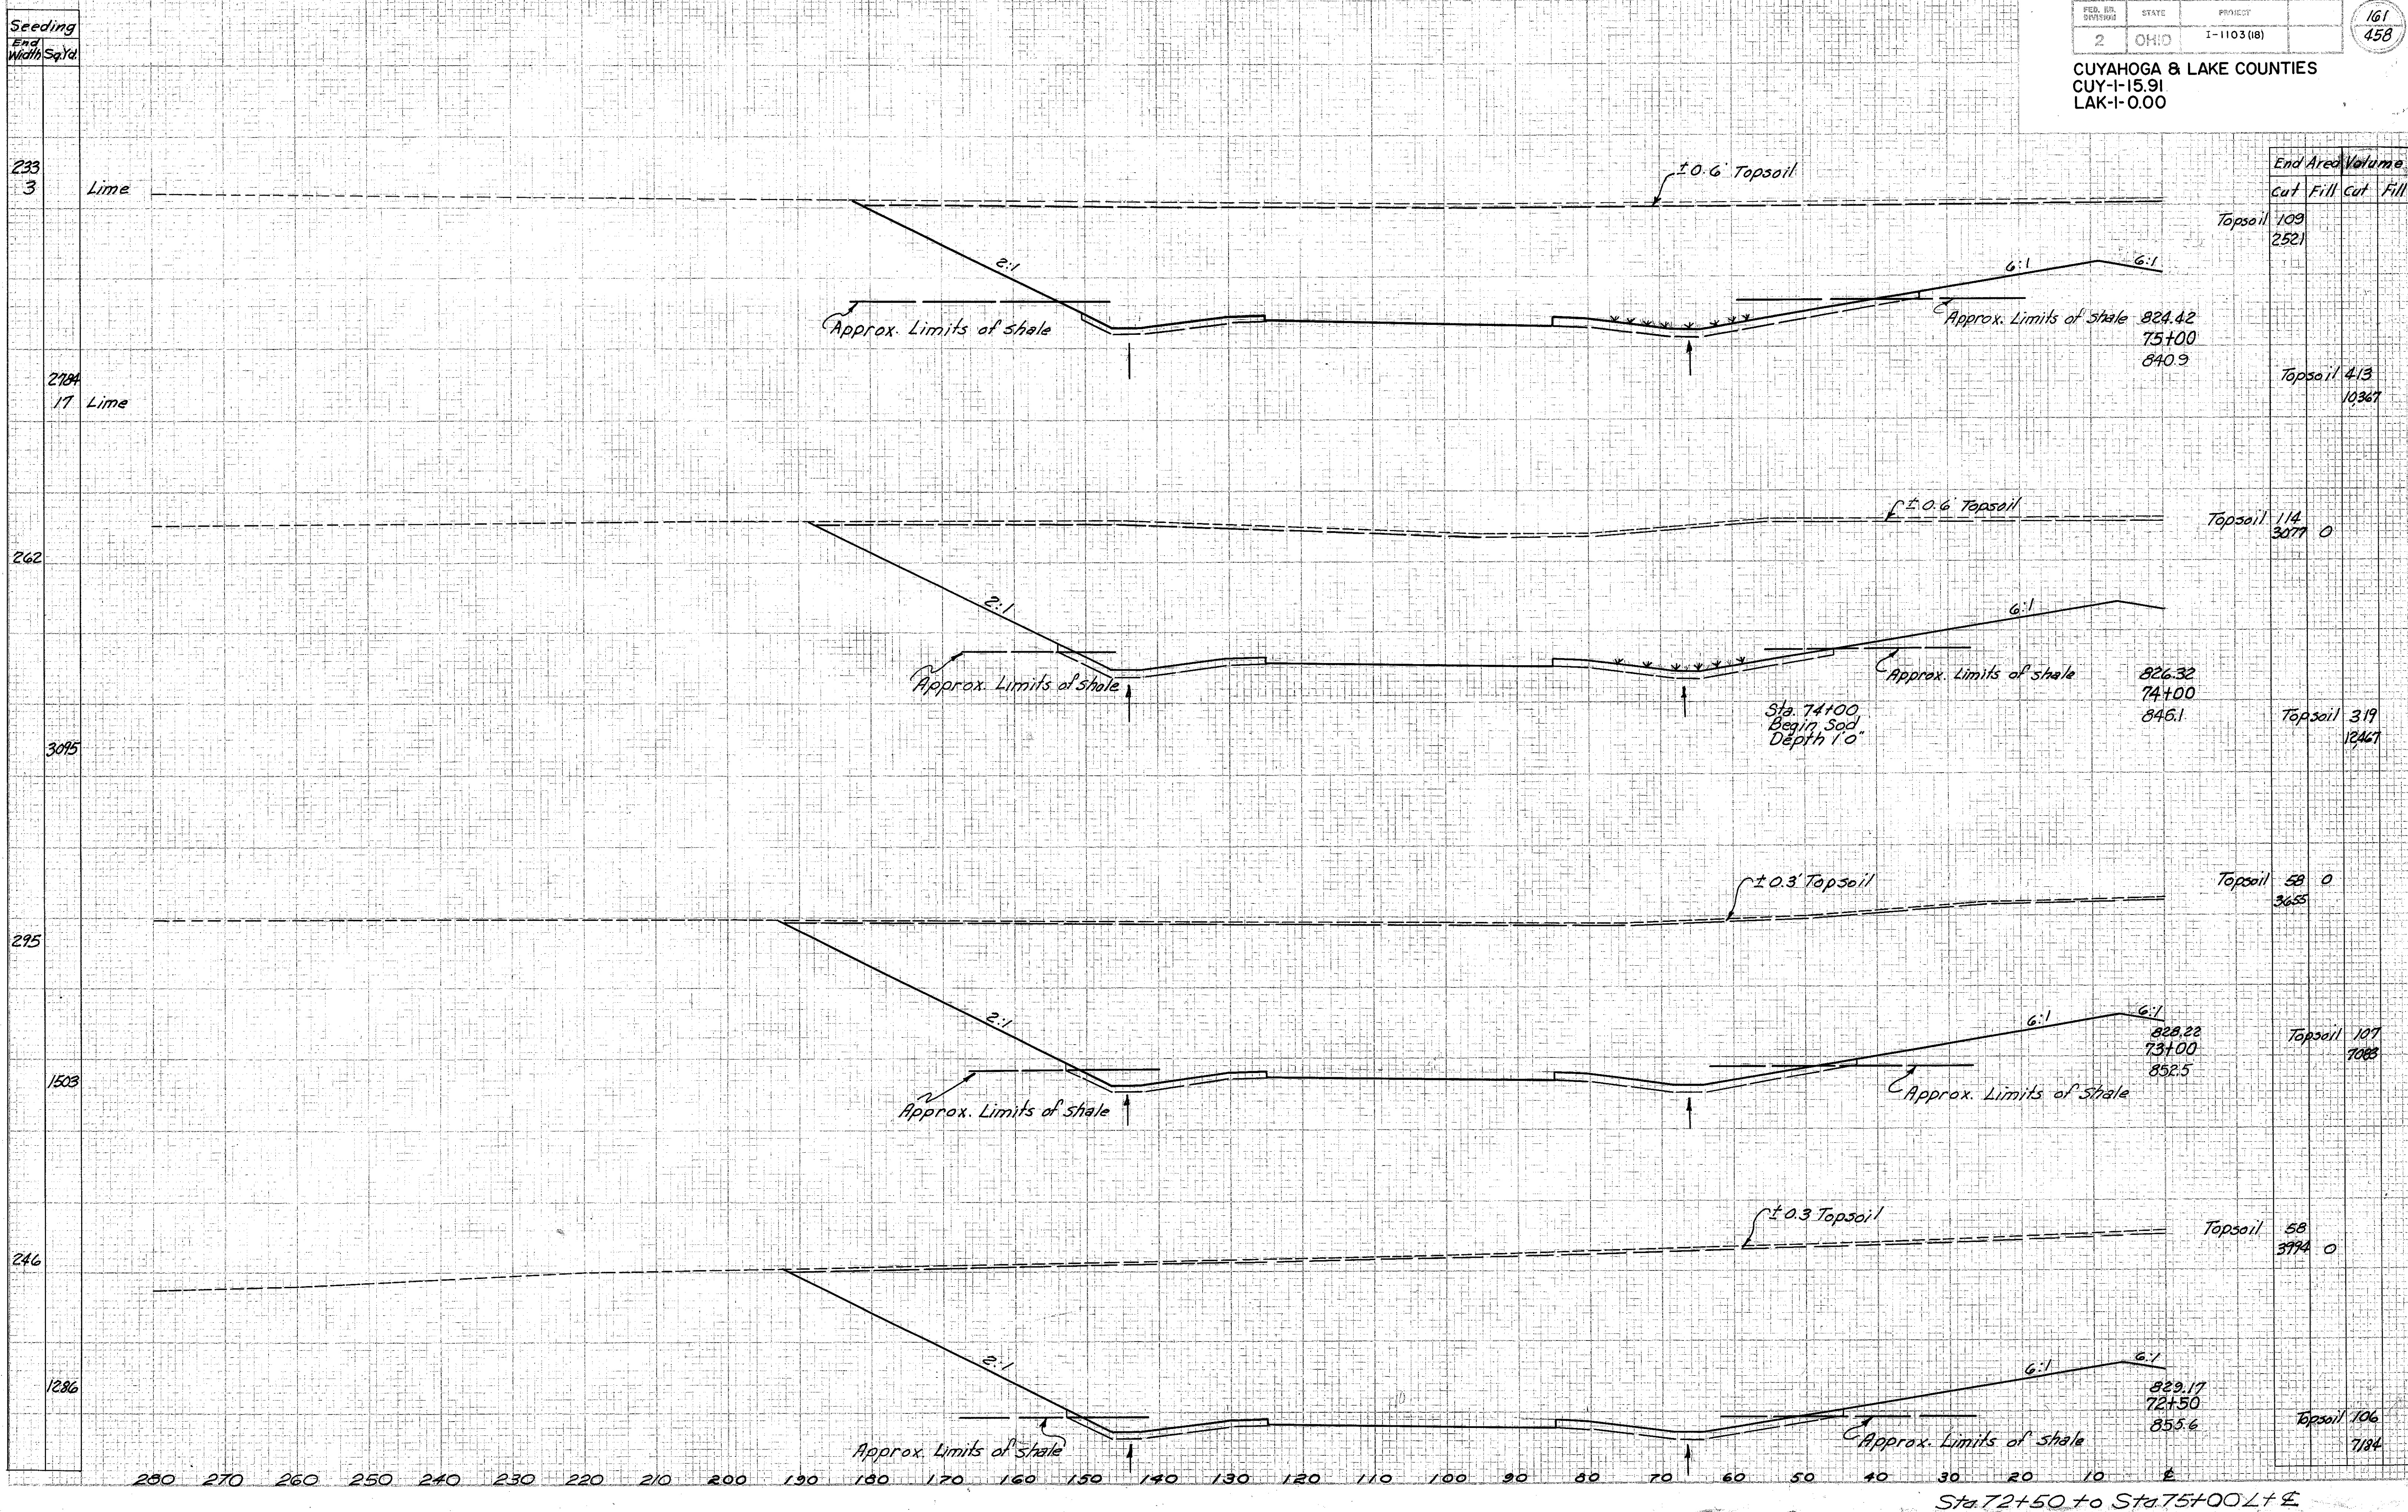

Seeding	End	Width	Sq. Yd.
233	3		
2784	17		
262			
3095			
295			
1503			
246			
1286			

End Area		Volume	
Cut	Fill	Cut	Fill
109	2521		
413	10367		
114	3077	0	
319	12467		
58	3655	0	
107	7088		
58	3794	0	
106	7184		

Sta. 72+50 to Sta. 75+00 L & E