


CUYAHOGA & LAKE COUNTIES
CUY-1-15.91
LAK-1-0.00

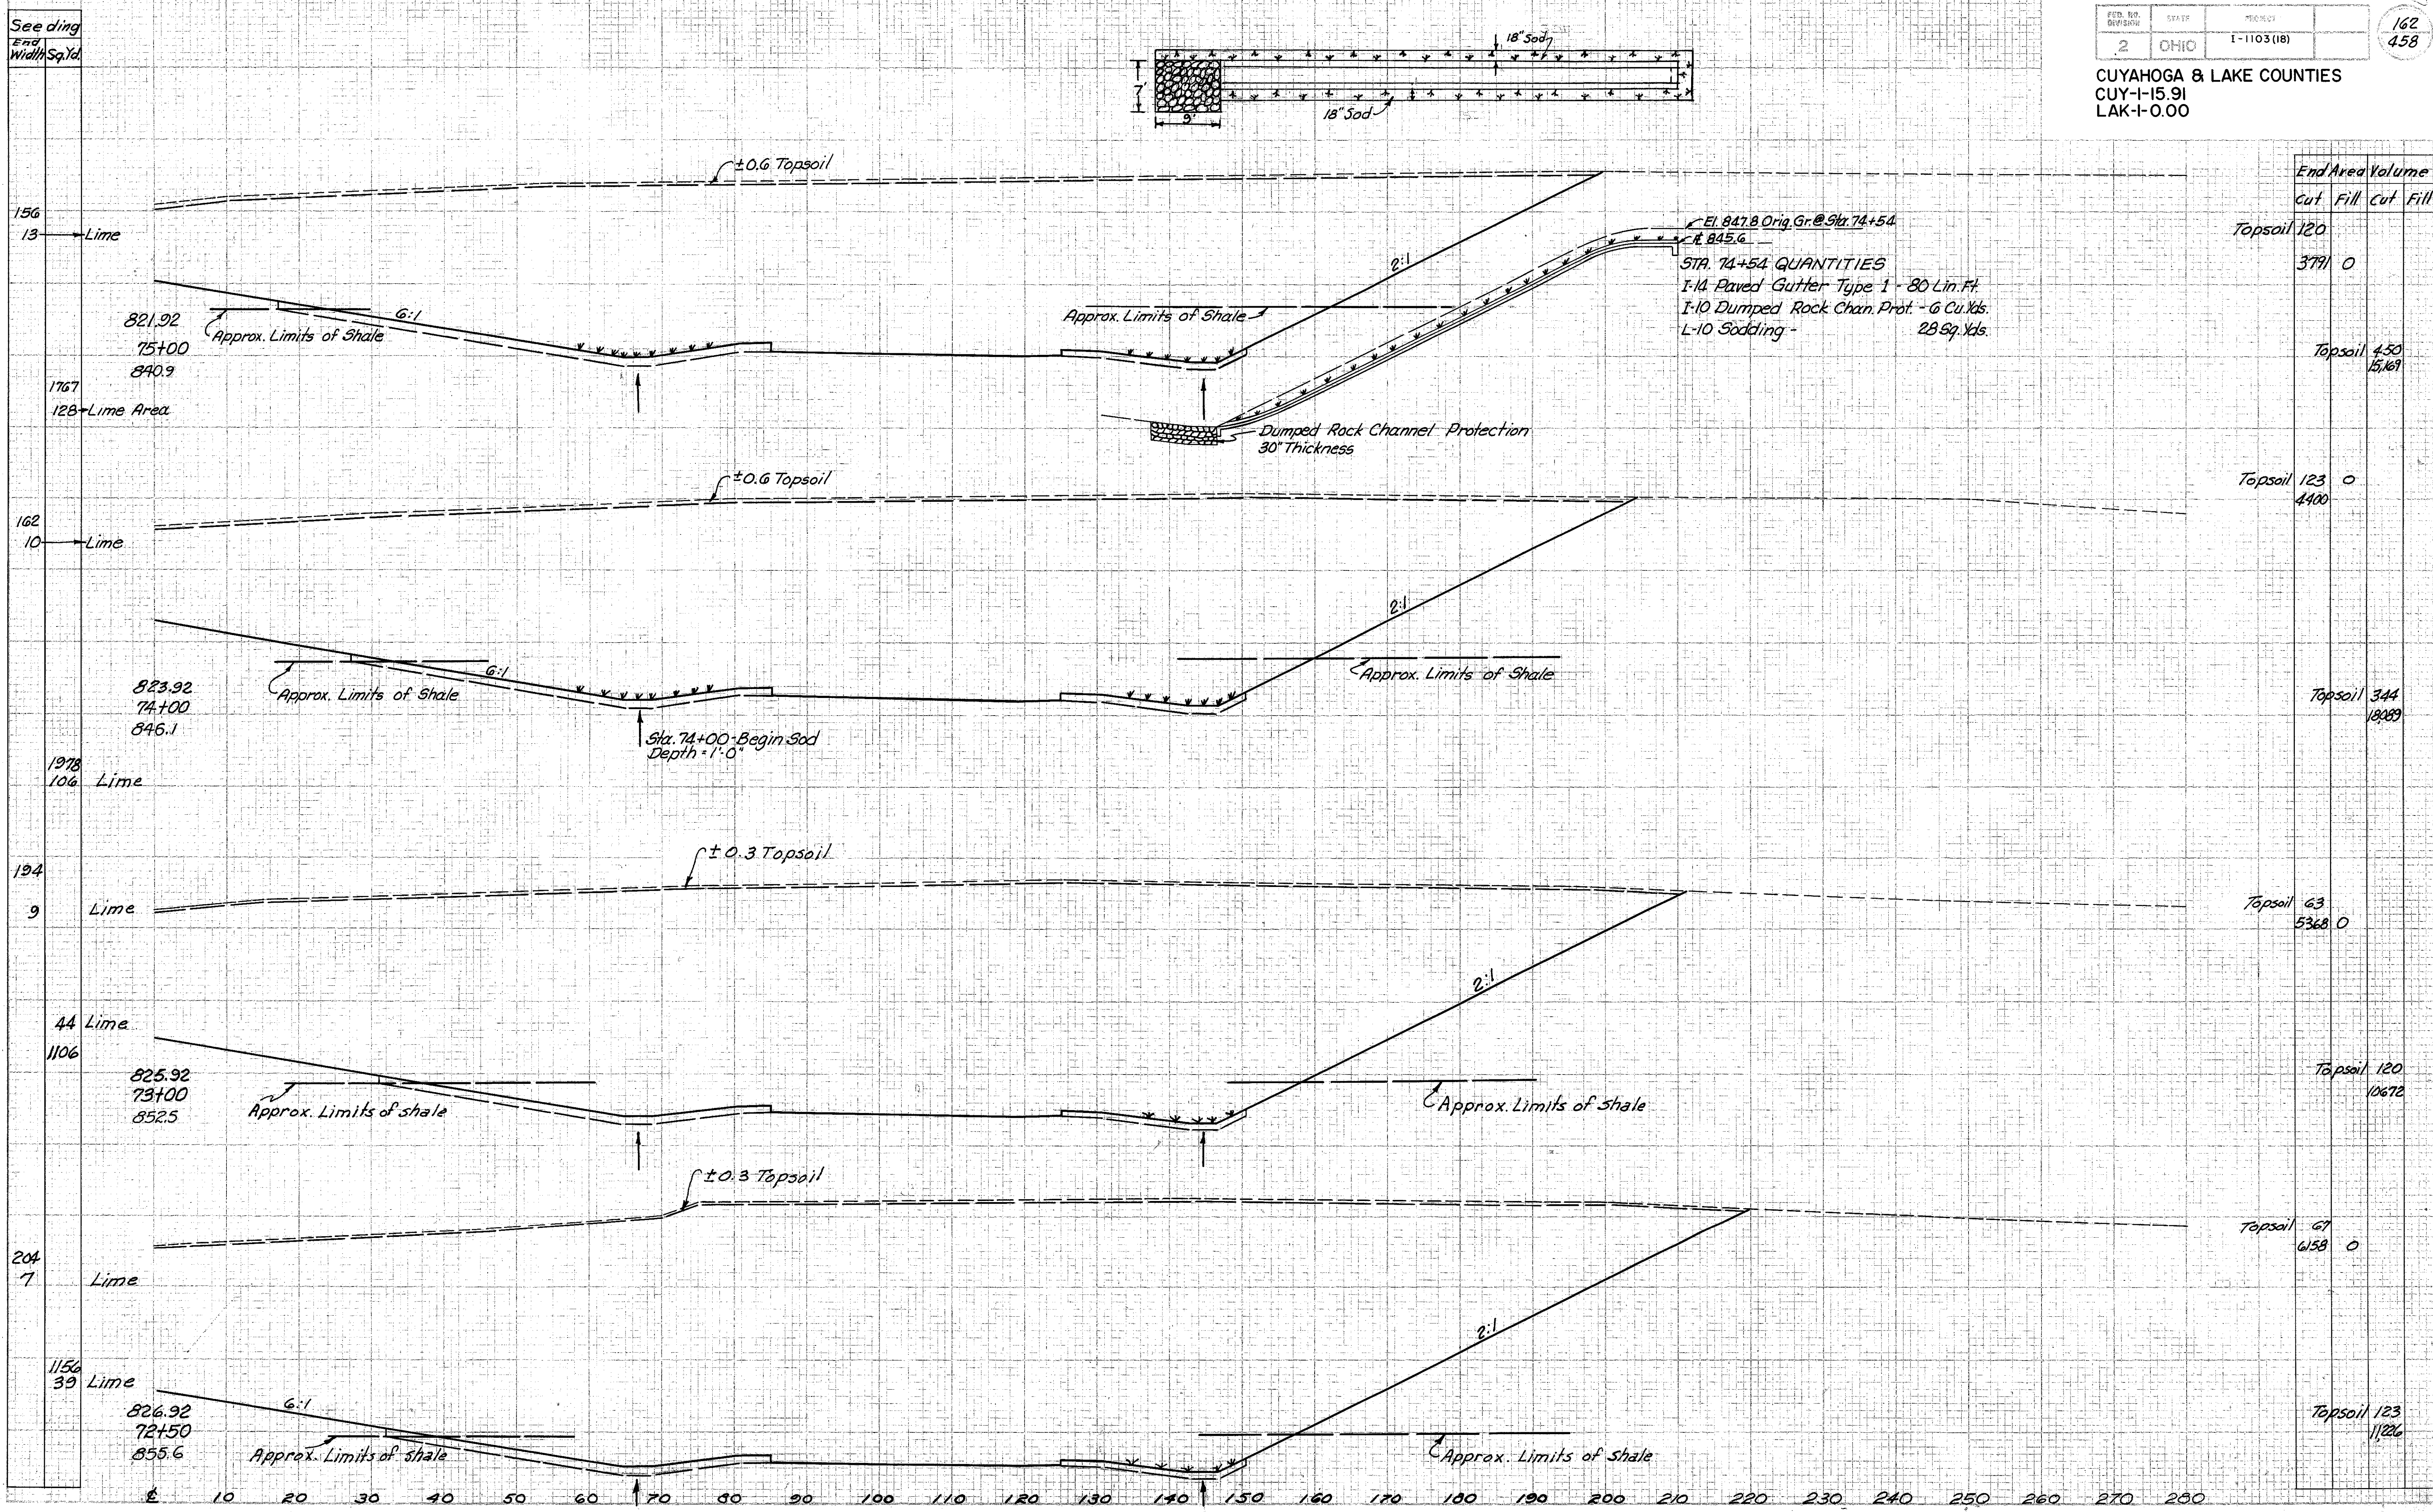

End Area	Volume	
	Cut	Fill
120	3791	0
450	15169	0
123	4400	0
344	18089	0
63	5368	0
120	10672	0
67	6158	0
123	11226	0

Sta. 74+54 QUANTITIES
 I-14 Paved Gutter Type 1 - 80 Lin. Ft.
 I-10 Dumped Rock Chan. Prot. - 6 Cu. Yds.
 L-10 Sodding - 28 Sq. Yds.