


Seeding  
End  
Width Sq. ft.

FED. RD. DIVISION	STATE	PROJECT
2	OHIO	I-1103(18)

163  
458

CUYAHOGA & LAKE COUNTIES  
CUY-I-15.91  
LAK-I-0.00

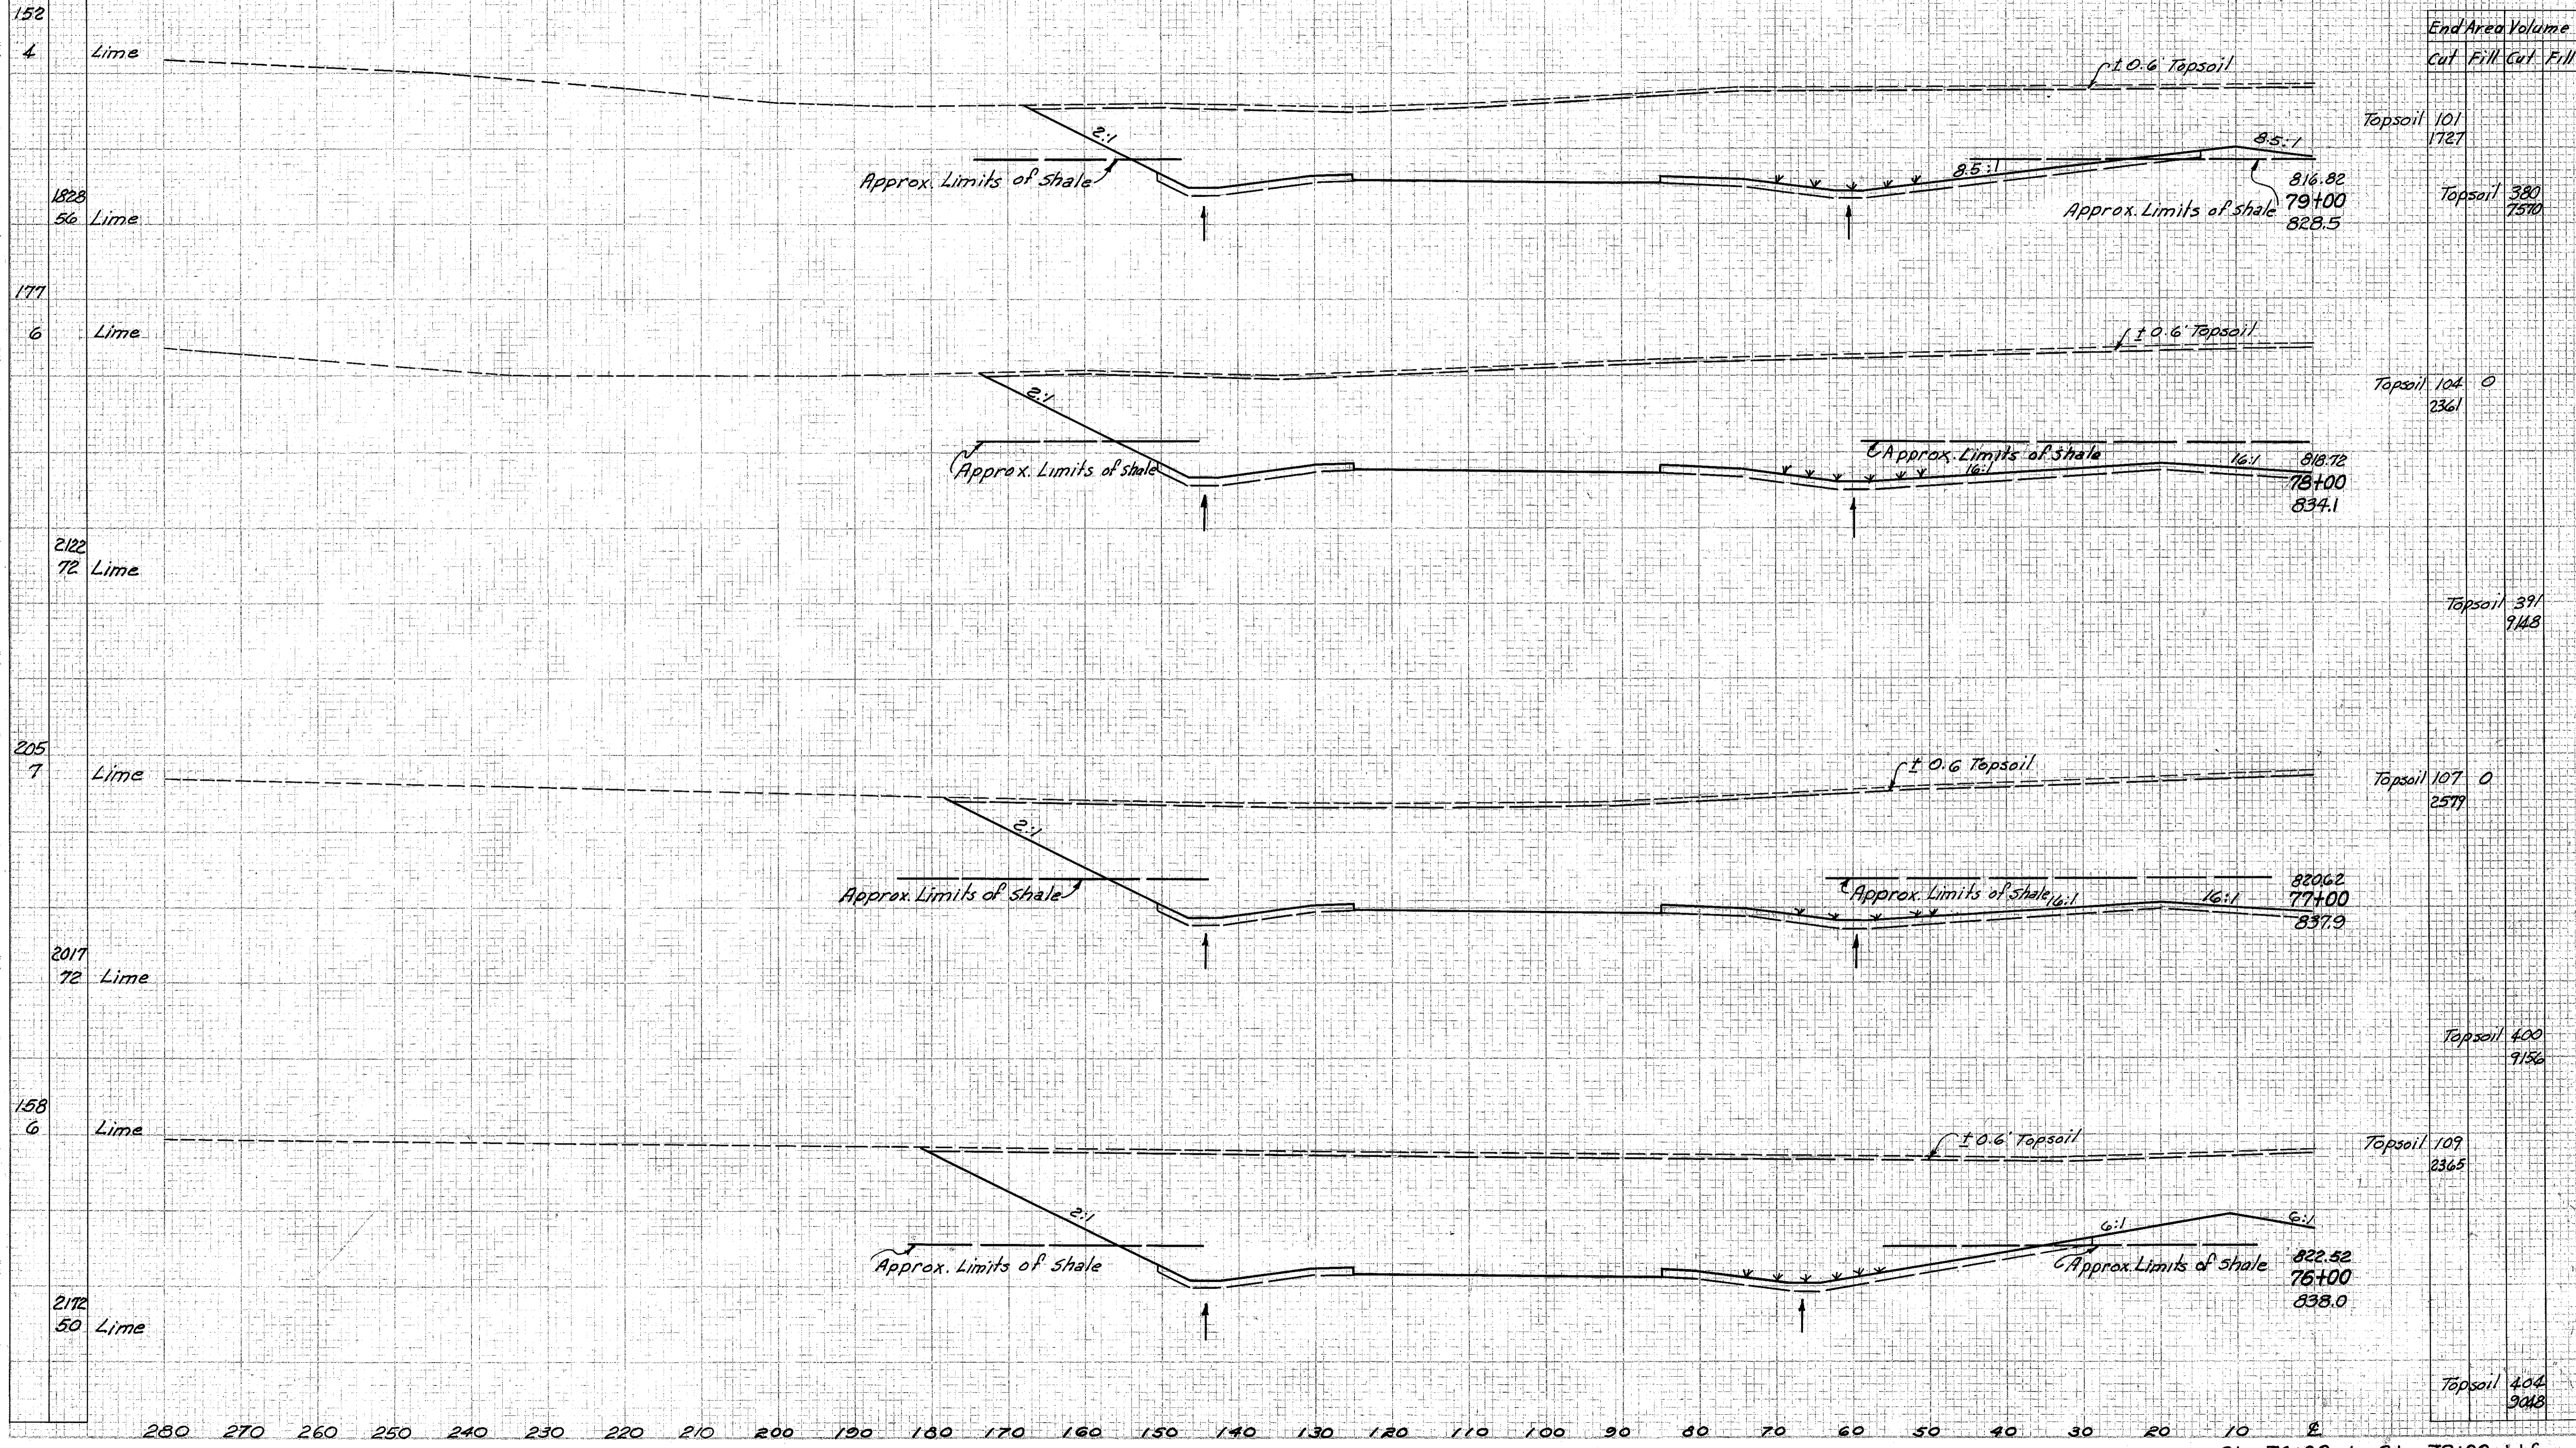

Sta. 76+00 to Sta. 79+00 Lt. E