



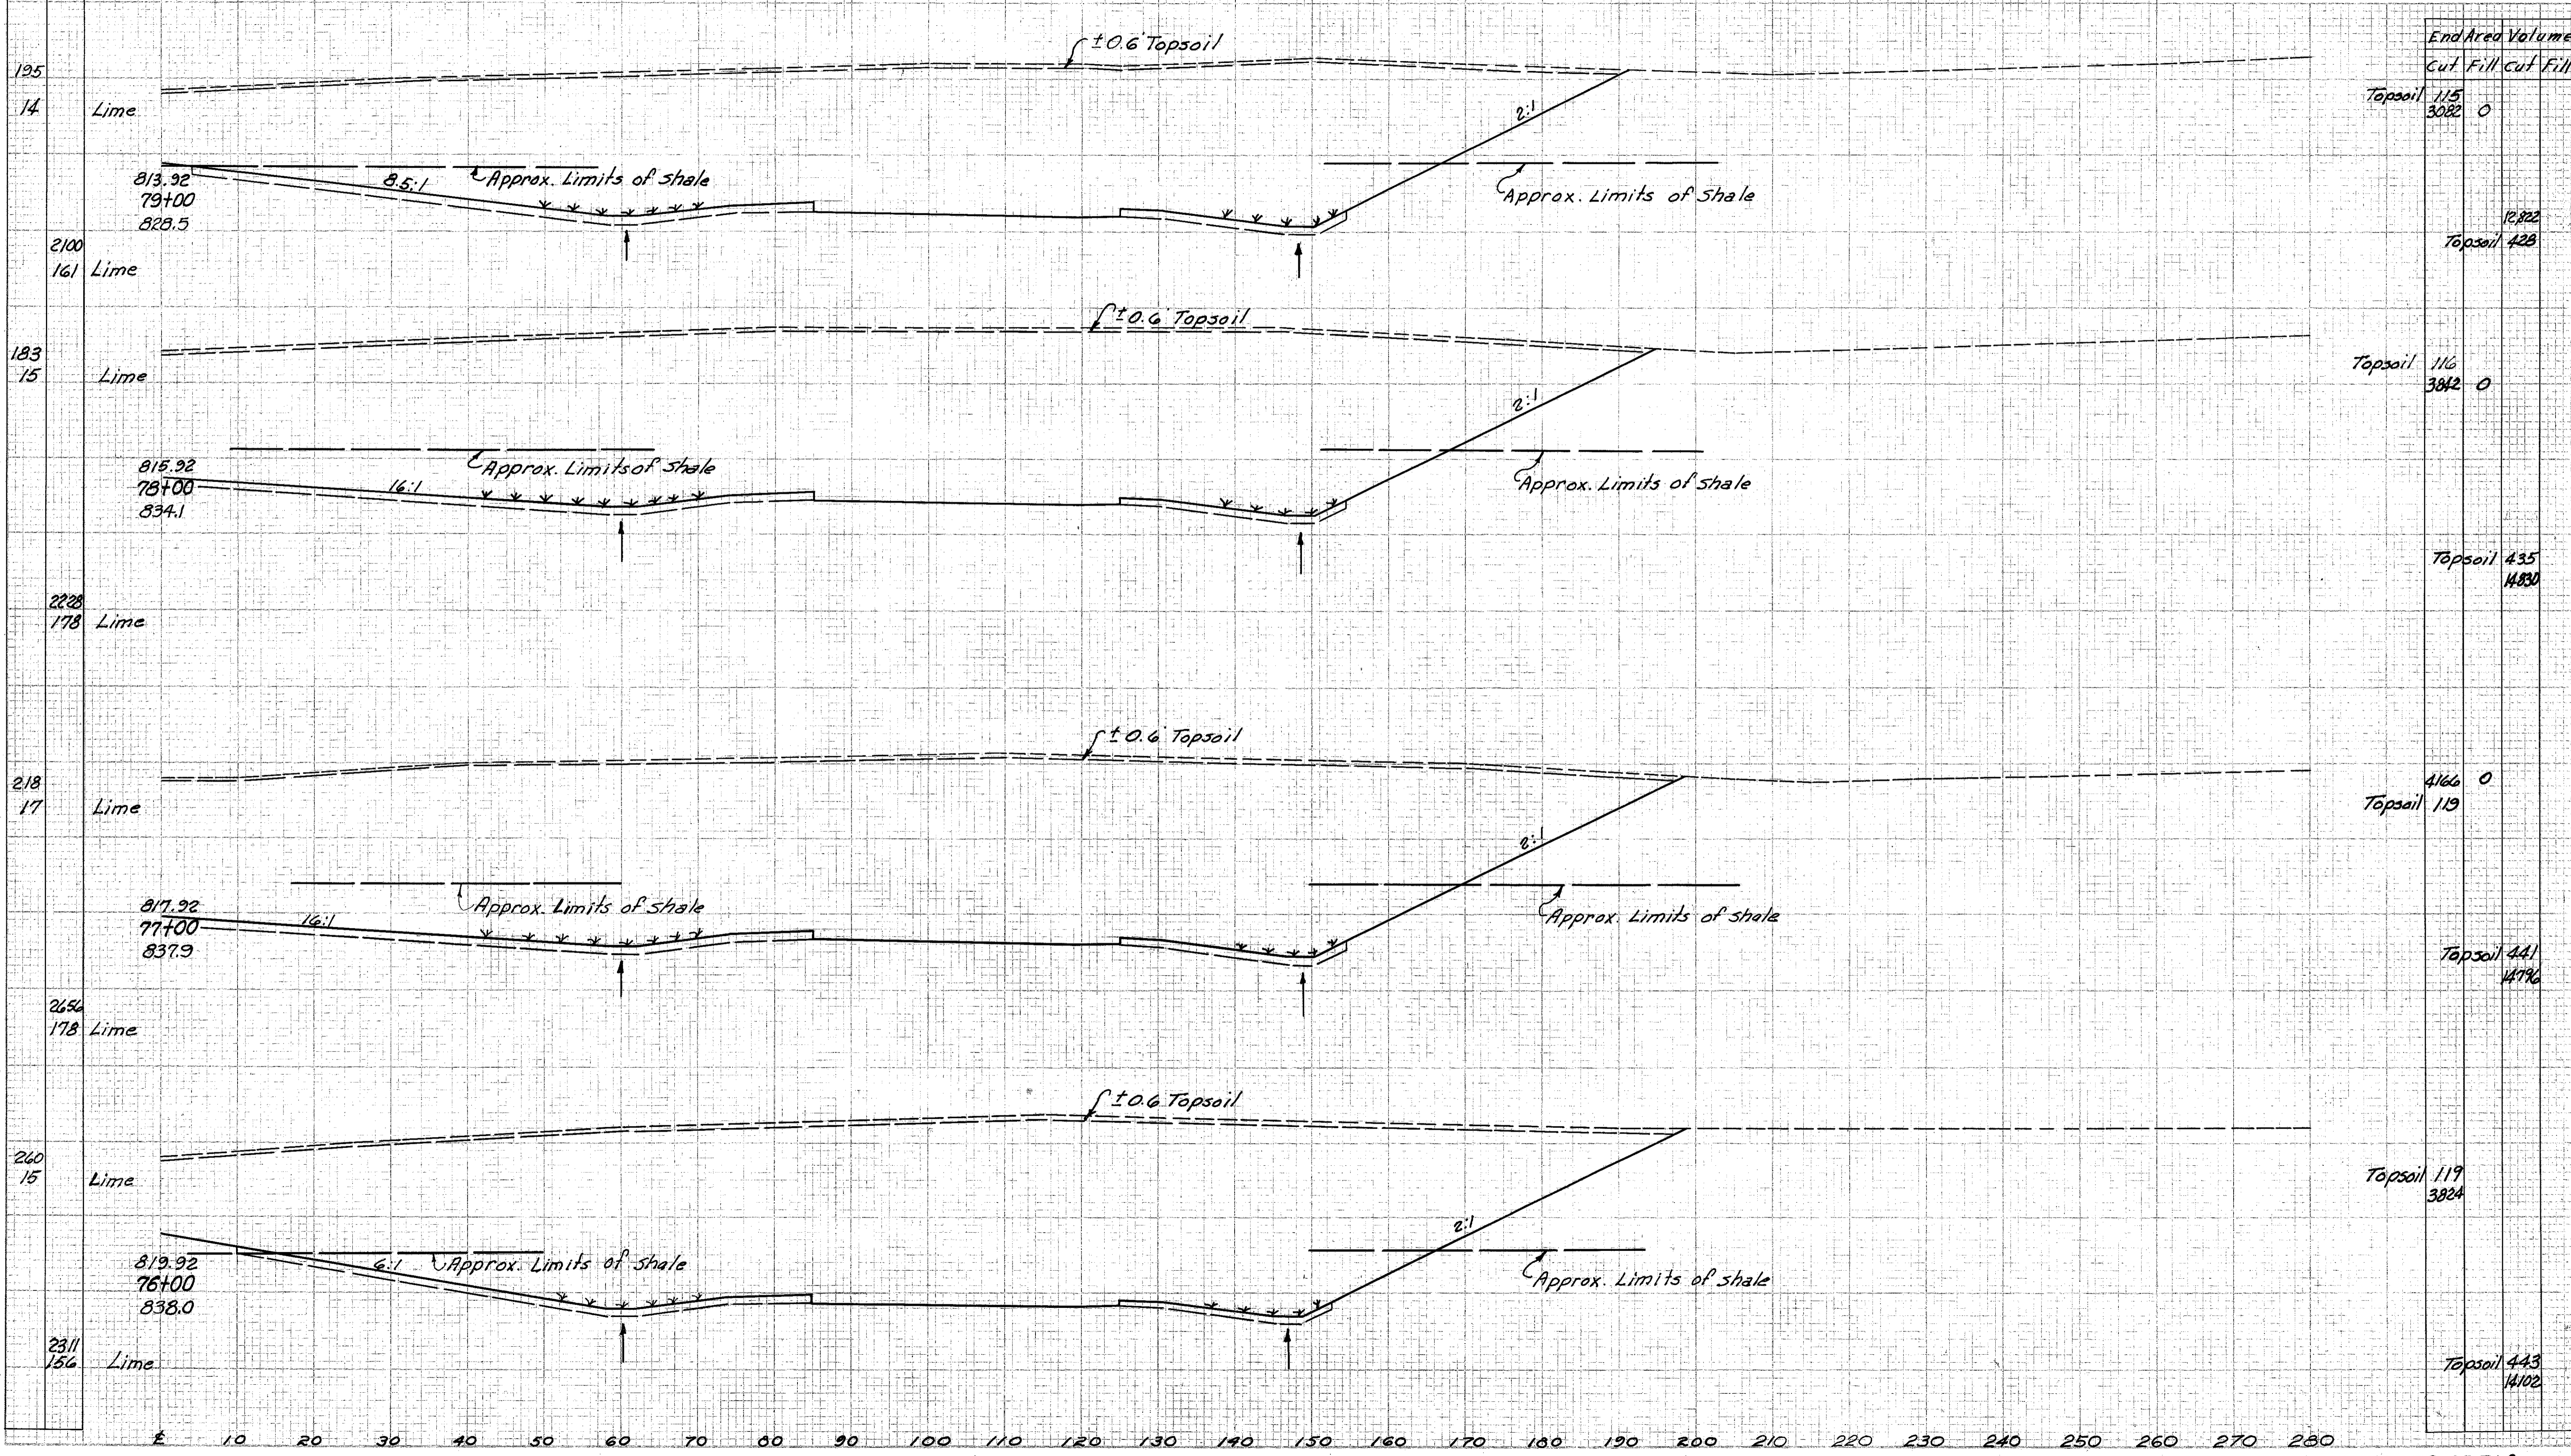

End Area	Volume	Cut	Fill	cut	Fill
