


Seeding  
End  
Width Sq. Yd.

FED. NO. DIVISION	STATE	PROJECT
2	OHIO	I-1103(16)

165  
458

CUYAHOGA & LAKE COUNTIES  
CUY-1-15.91  
LAK-1-0.00

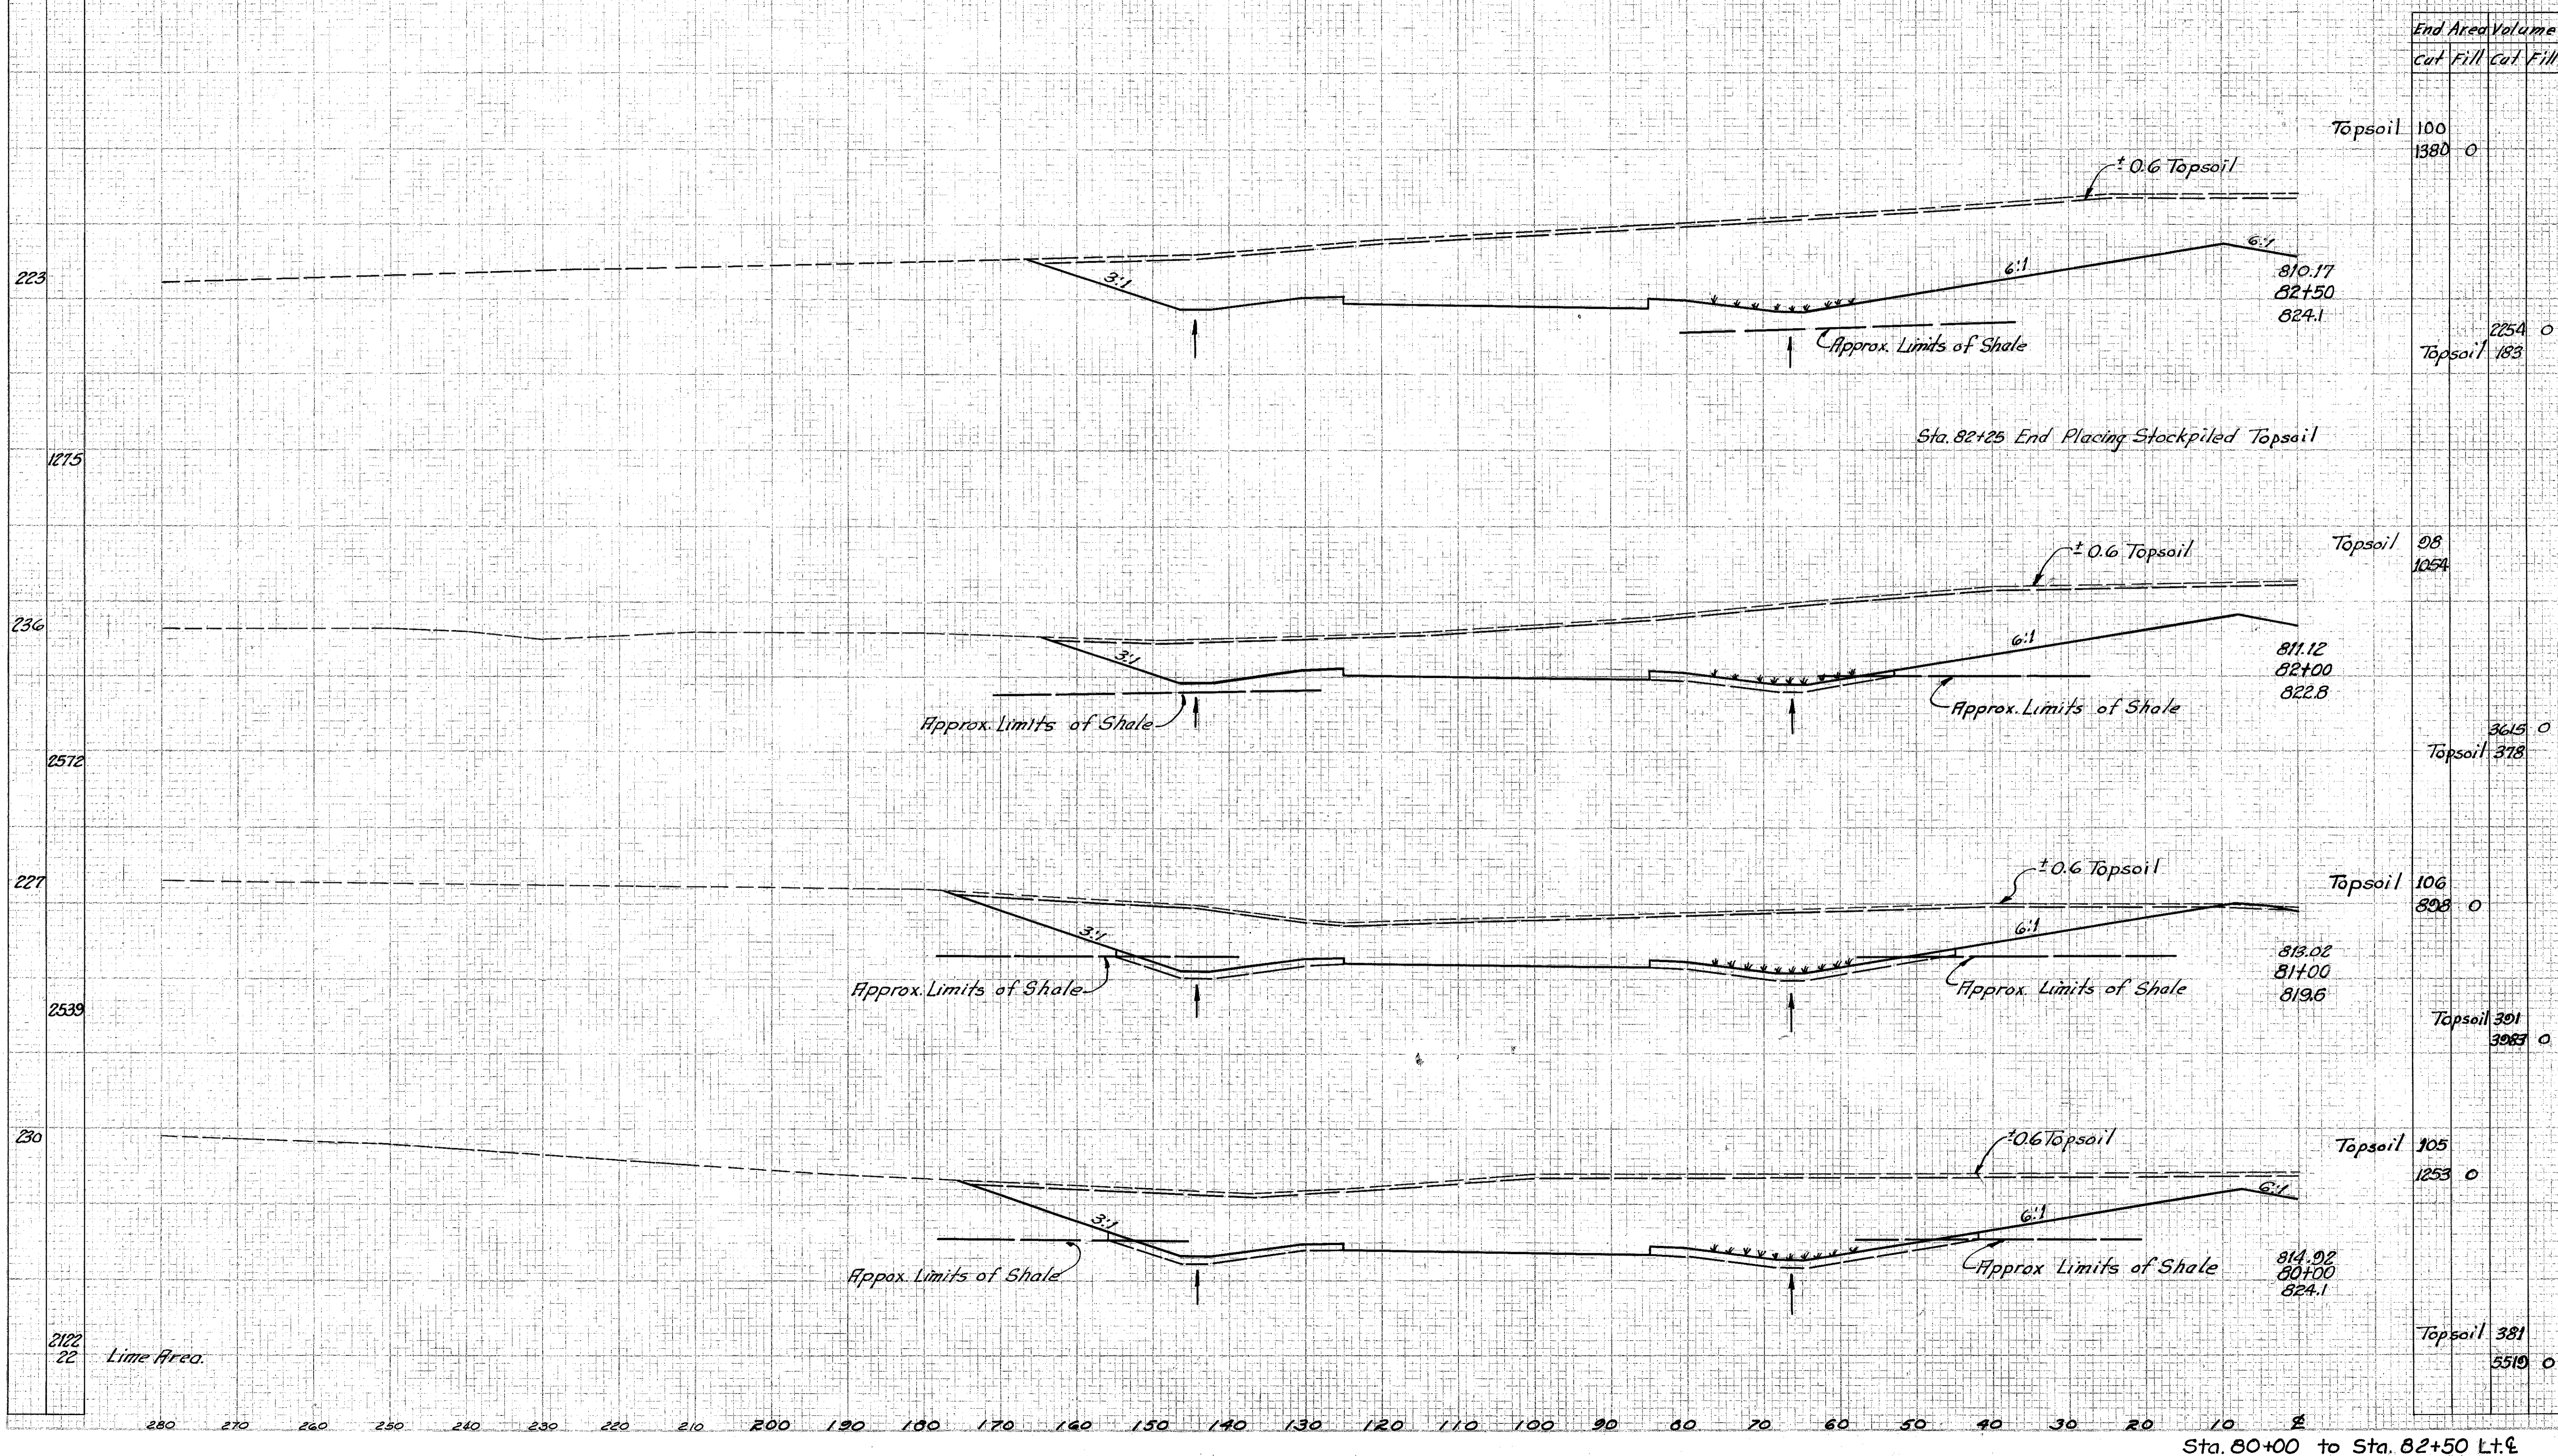

End Area		Volume	
cut	Fill	cut	Fill
		100	0
1380	0		
		2254	0
Topsoil	183		
		98	0
1054			
		3615	0
Topsoil	378		
		106	0
898			
		391	0
Topsoil	3083		
		105	0
1253			
		381	0
Topsoil	5519		