


Seeding  
End  
Width Sq. Yd.

CUYAHOGA & LAKE COUNTIES  
CUY-1-15.91  
LAK-1-0.00

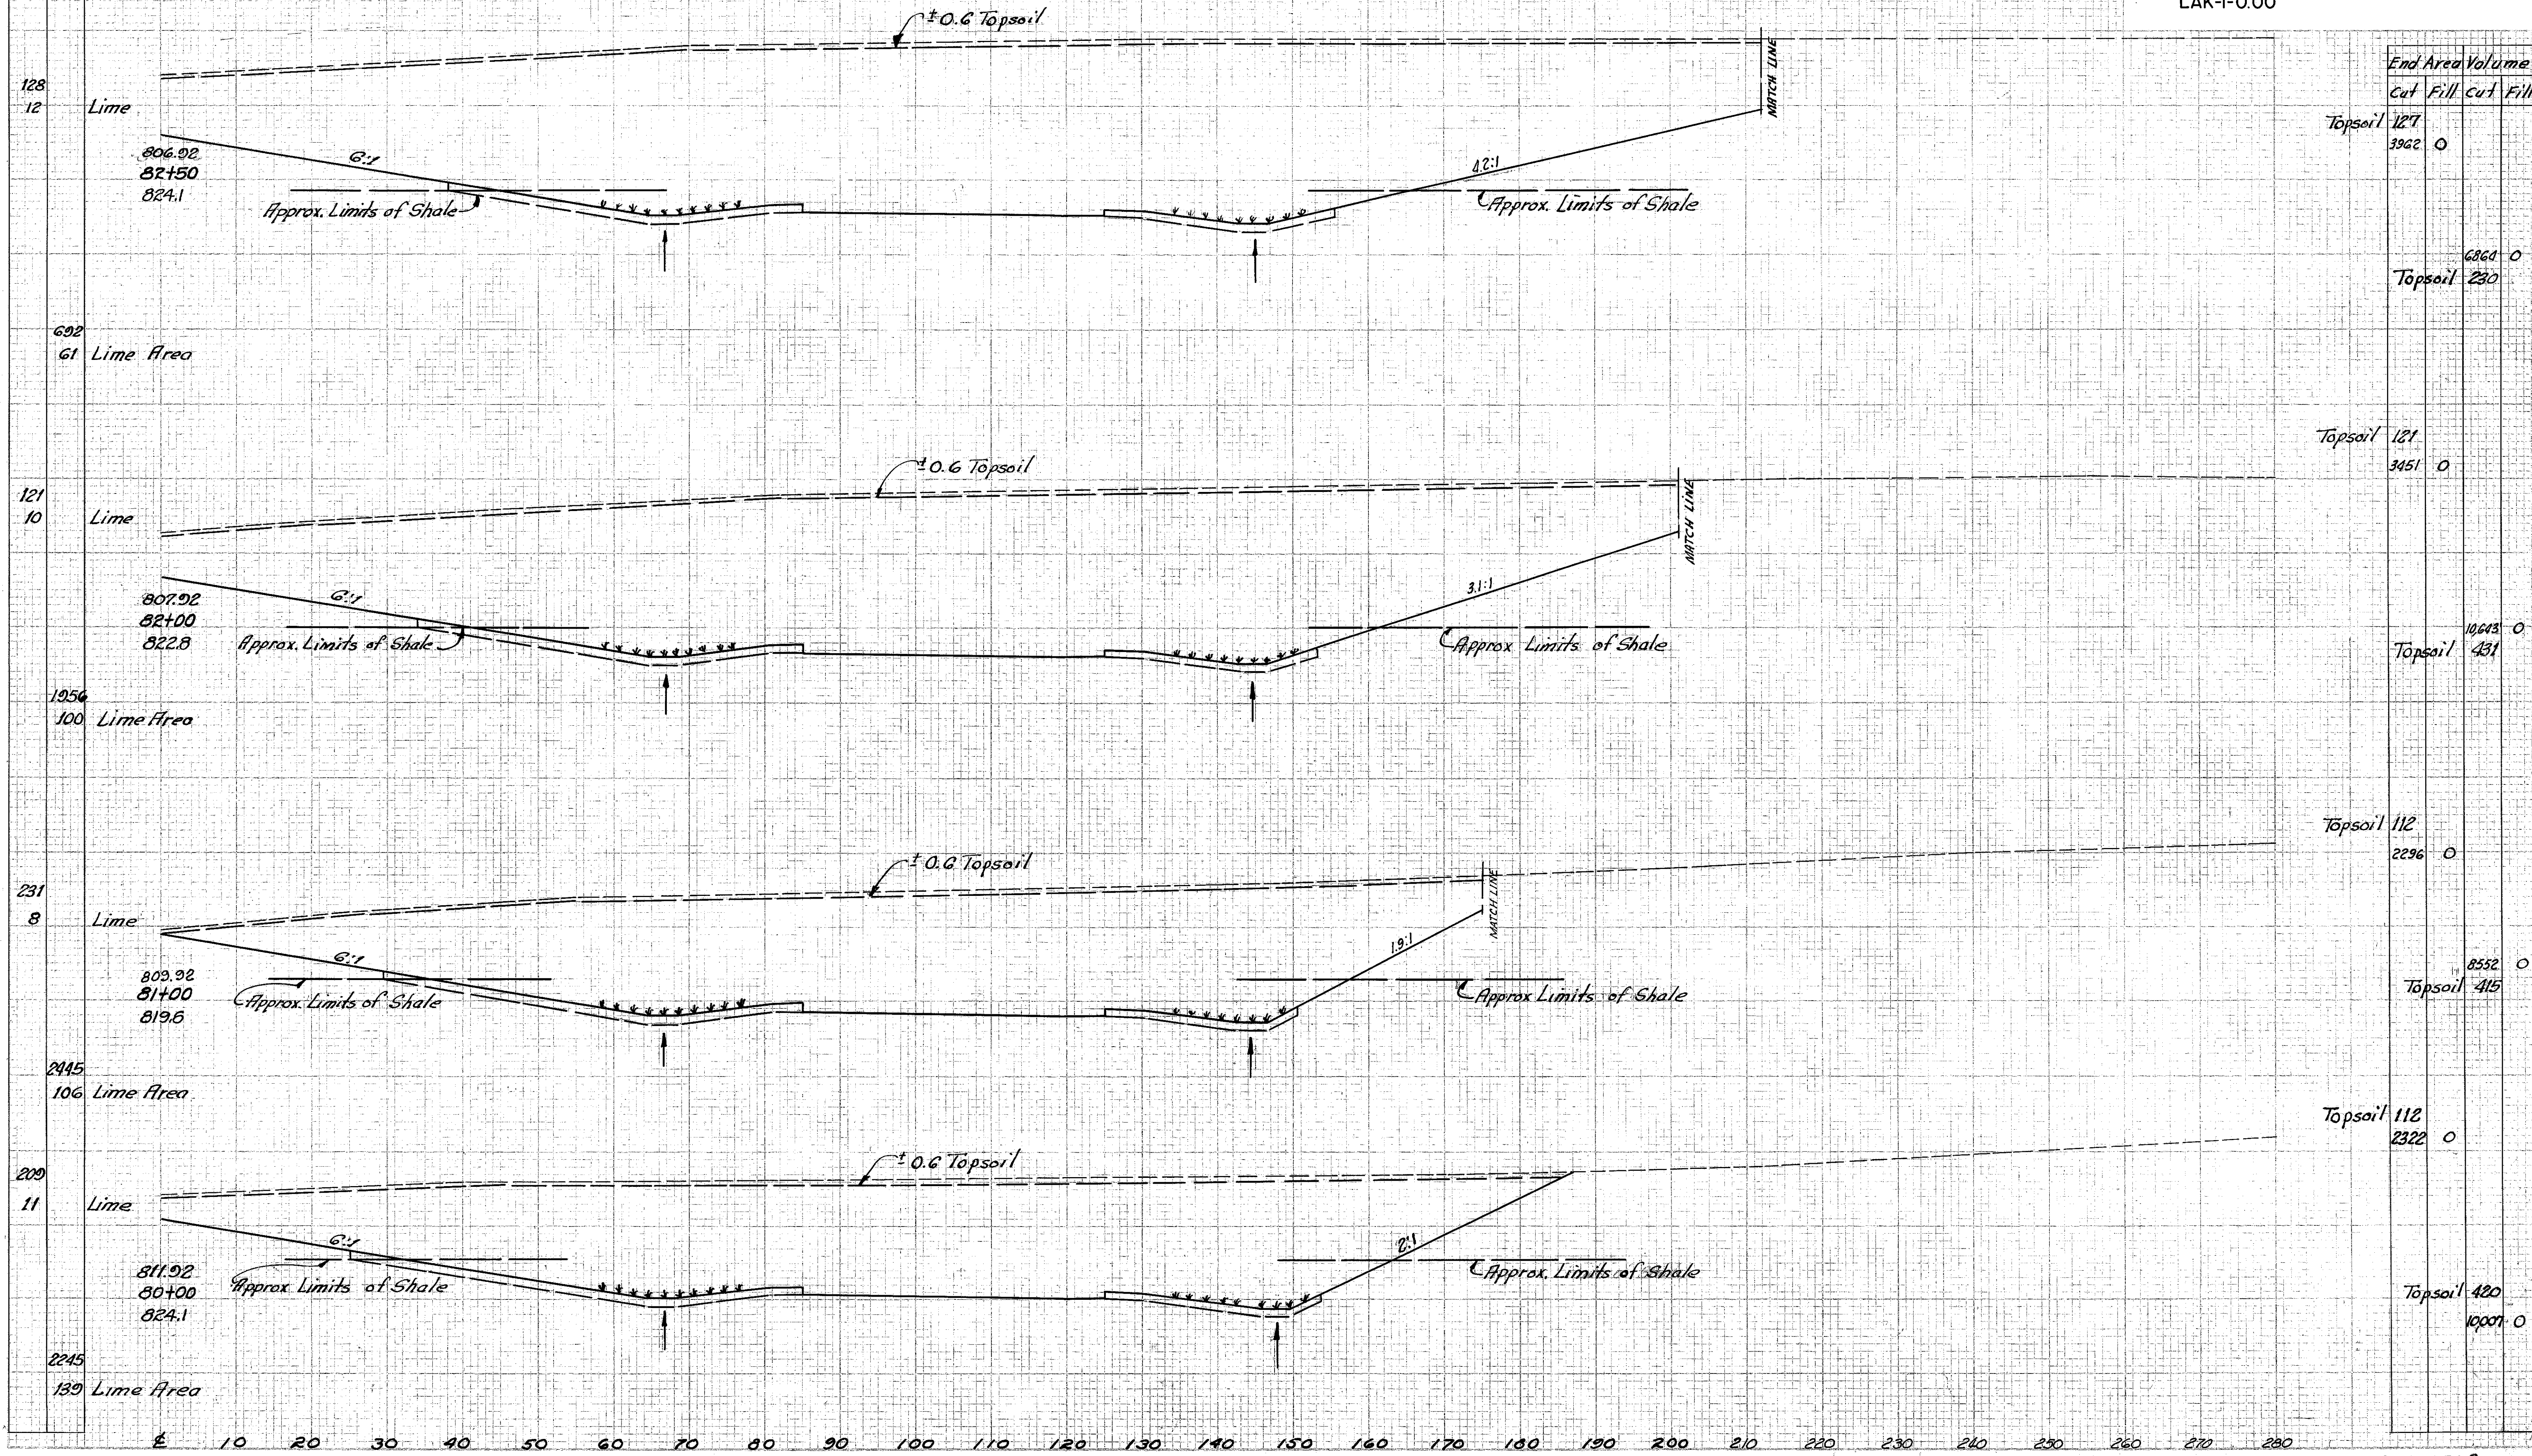

End Area	Volume	
	Cut	Fill
Topsoil 127 3962	0	0
Topsoil 6264 230	0	0
Topsoil 121 3451	0	0
Topsoil 10643 431	0	0
Topsoil 112 2296	0	0
Topsoil 8552 415	0	0
Topsoil 112 2322	0	0
Topsoil 420 10001	0	0