


CUYAHOGA & LAKE COUNTIES  
CUY-1-15.91  
LAK-1-0.00

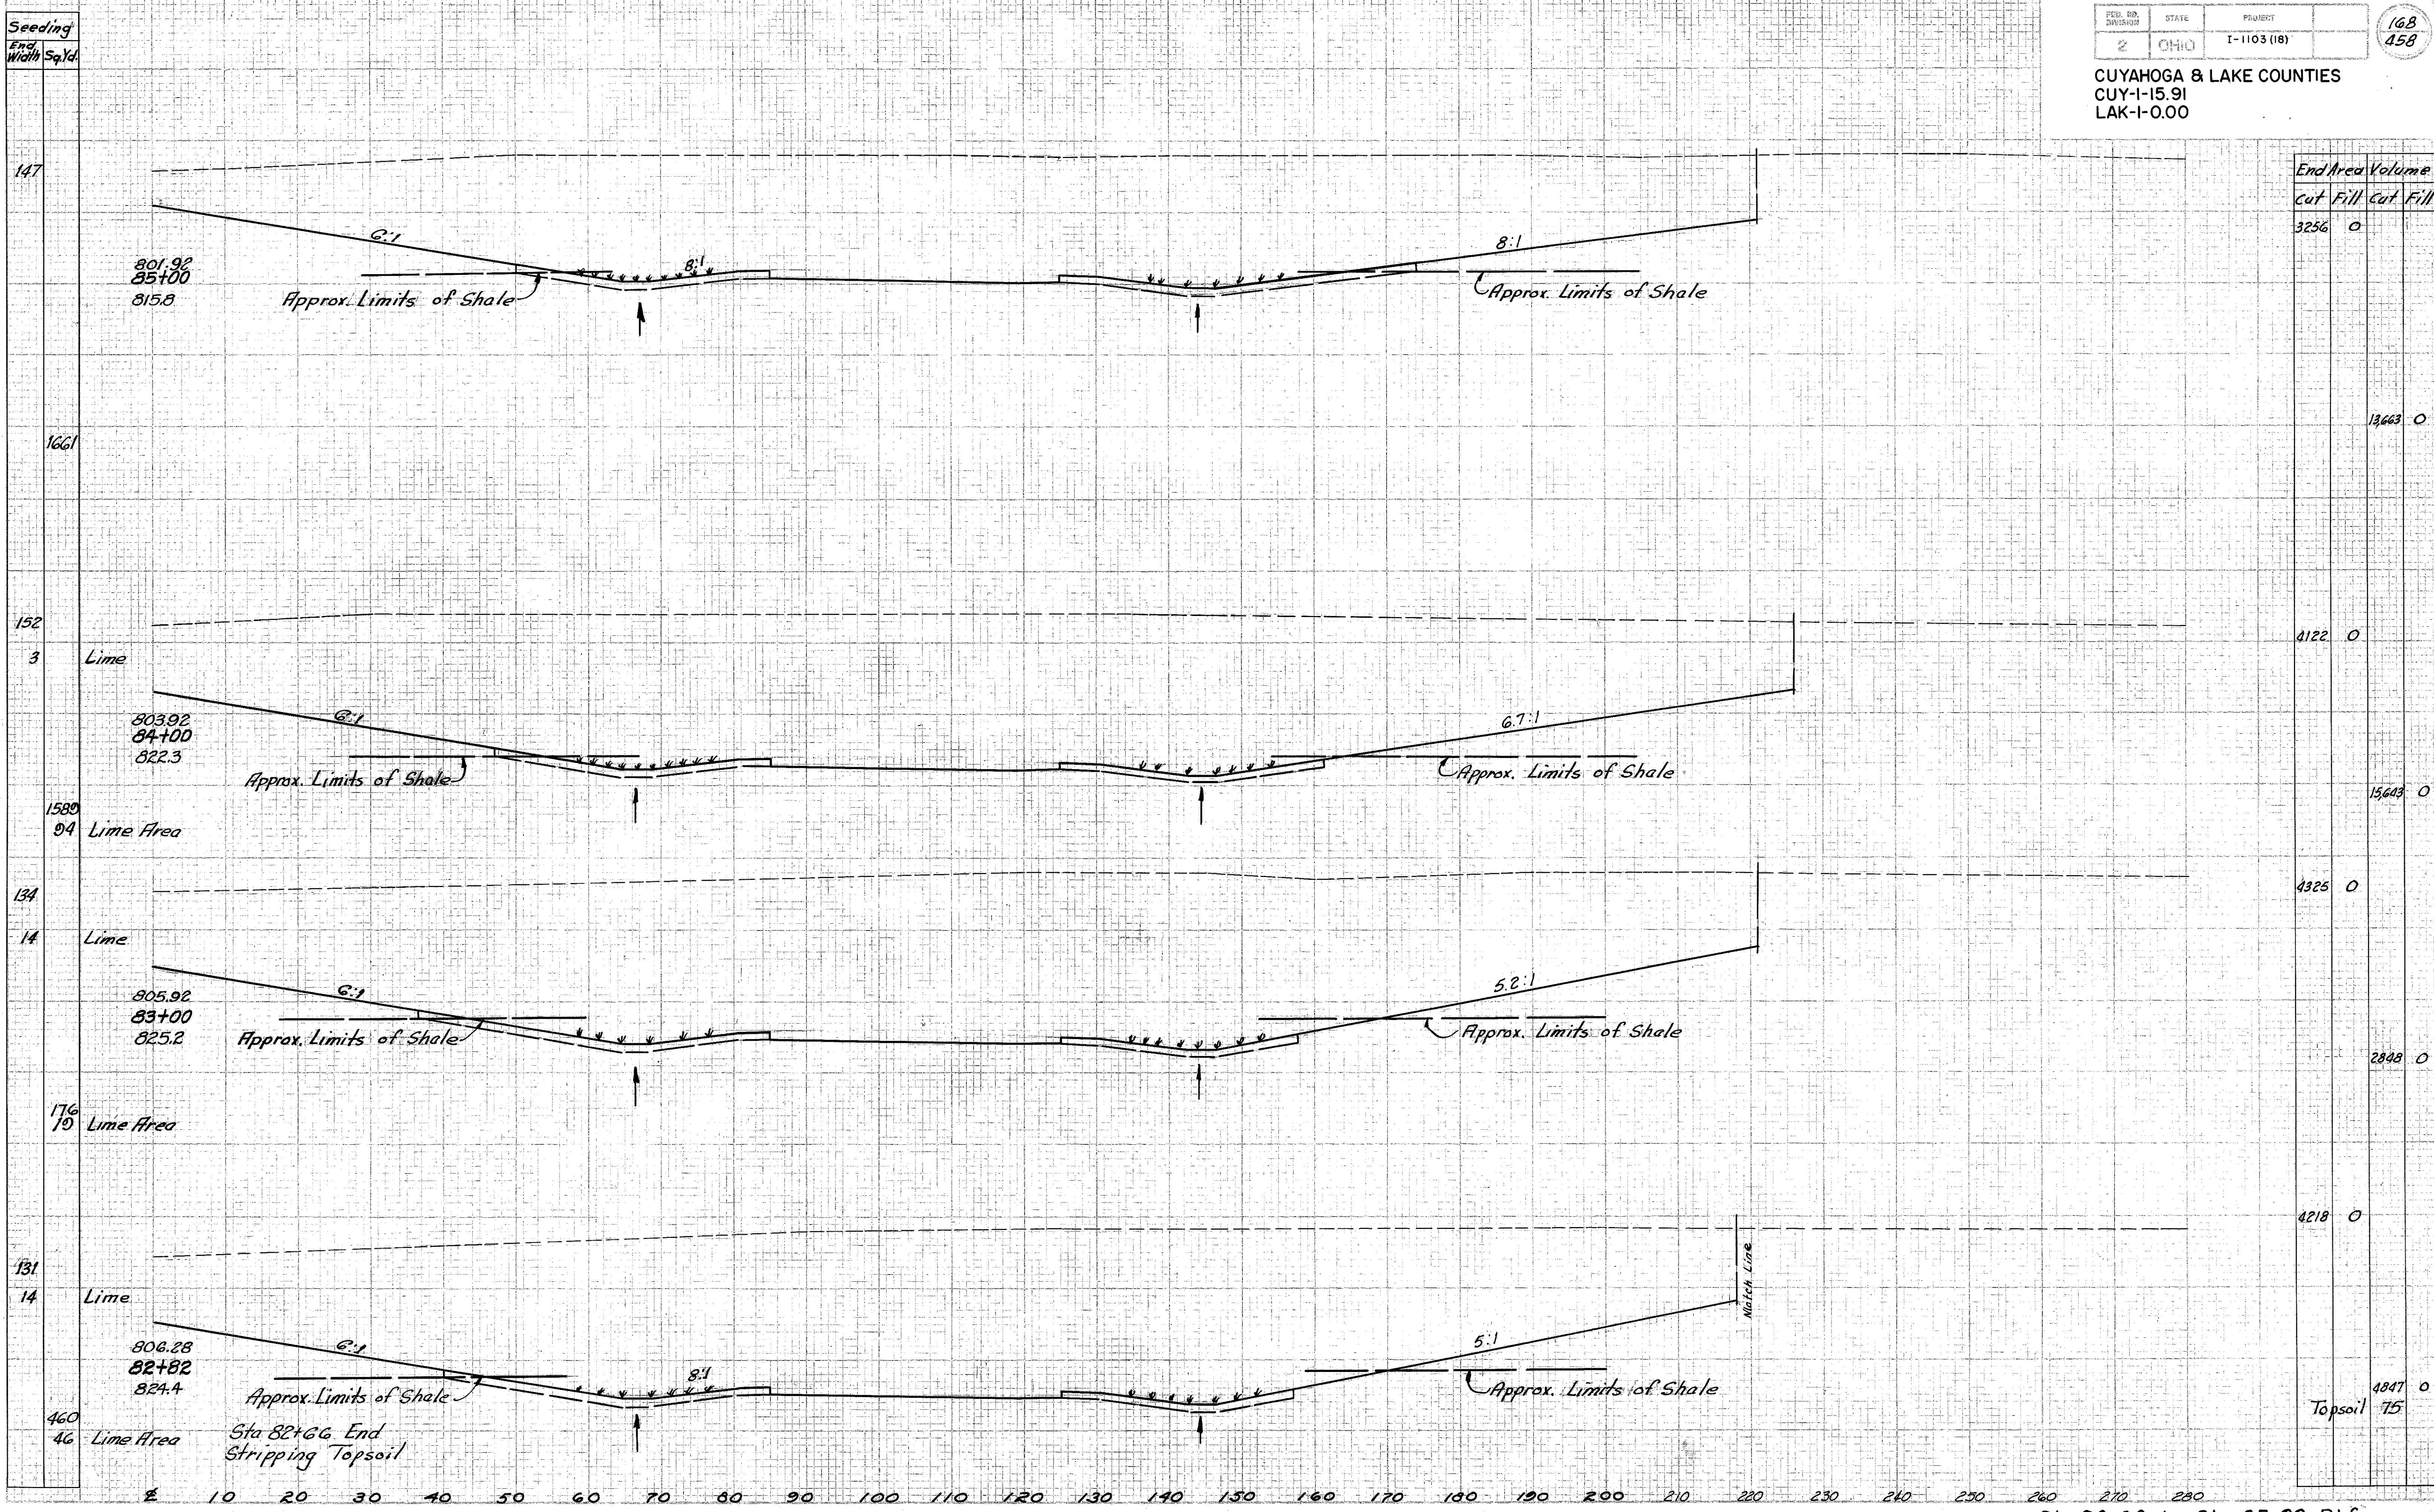

End Area		Volume	
Cut	Fill	Cut	Fill
3256	0		
		13663	0
		0122	0
		15643	0
		4325	0
		2848	0
		4218	0
		4847	0
		75	0

Seeding  
End Width Sq.Yd.

147  
1661  
152  
1580  
134  
176  
131

3  
94  
14  
14

Lime  
Lime Area  
Lime  
Lime  
Lime

801.92  
85+00  
815.8

803.92  
84+00  
822.3

805.92  
83+00  
825.2

806.28  
82+82  
824.4

460  
46

8  
10 20 30 40 50 60 70 80 90 100 110 120 130 140 150 160 170 180 190 200 210 220 230 240 250 260 270 280

Approx. Limits of Shale

Approx. Limits of Shale

Approx. Limits of Shale

Approx. Limits of Shale

Approx. Limits of Shale

Approx. Limits of Shale

Approx. Limits of Shale

Approx. Limits of Shale

Sta 82+66 End Stripping Topsoil

Match Line