


Seeding
End Area Sq. ft.

FED. RD. DISTRICT	STATE	PROJECT	
2	OHIO	I-1103 (8)	

169
458

CUYAHOGA & LAKE COUNTIES
CUY-1-15.91
LAK-1-0.00

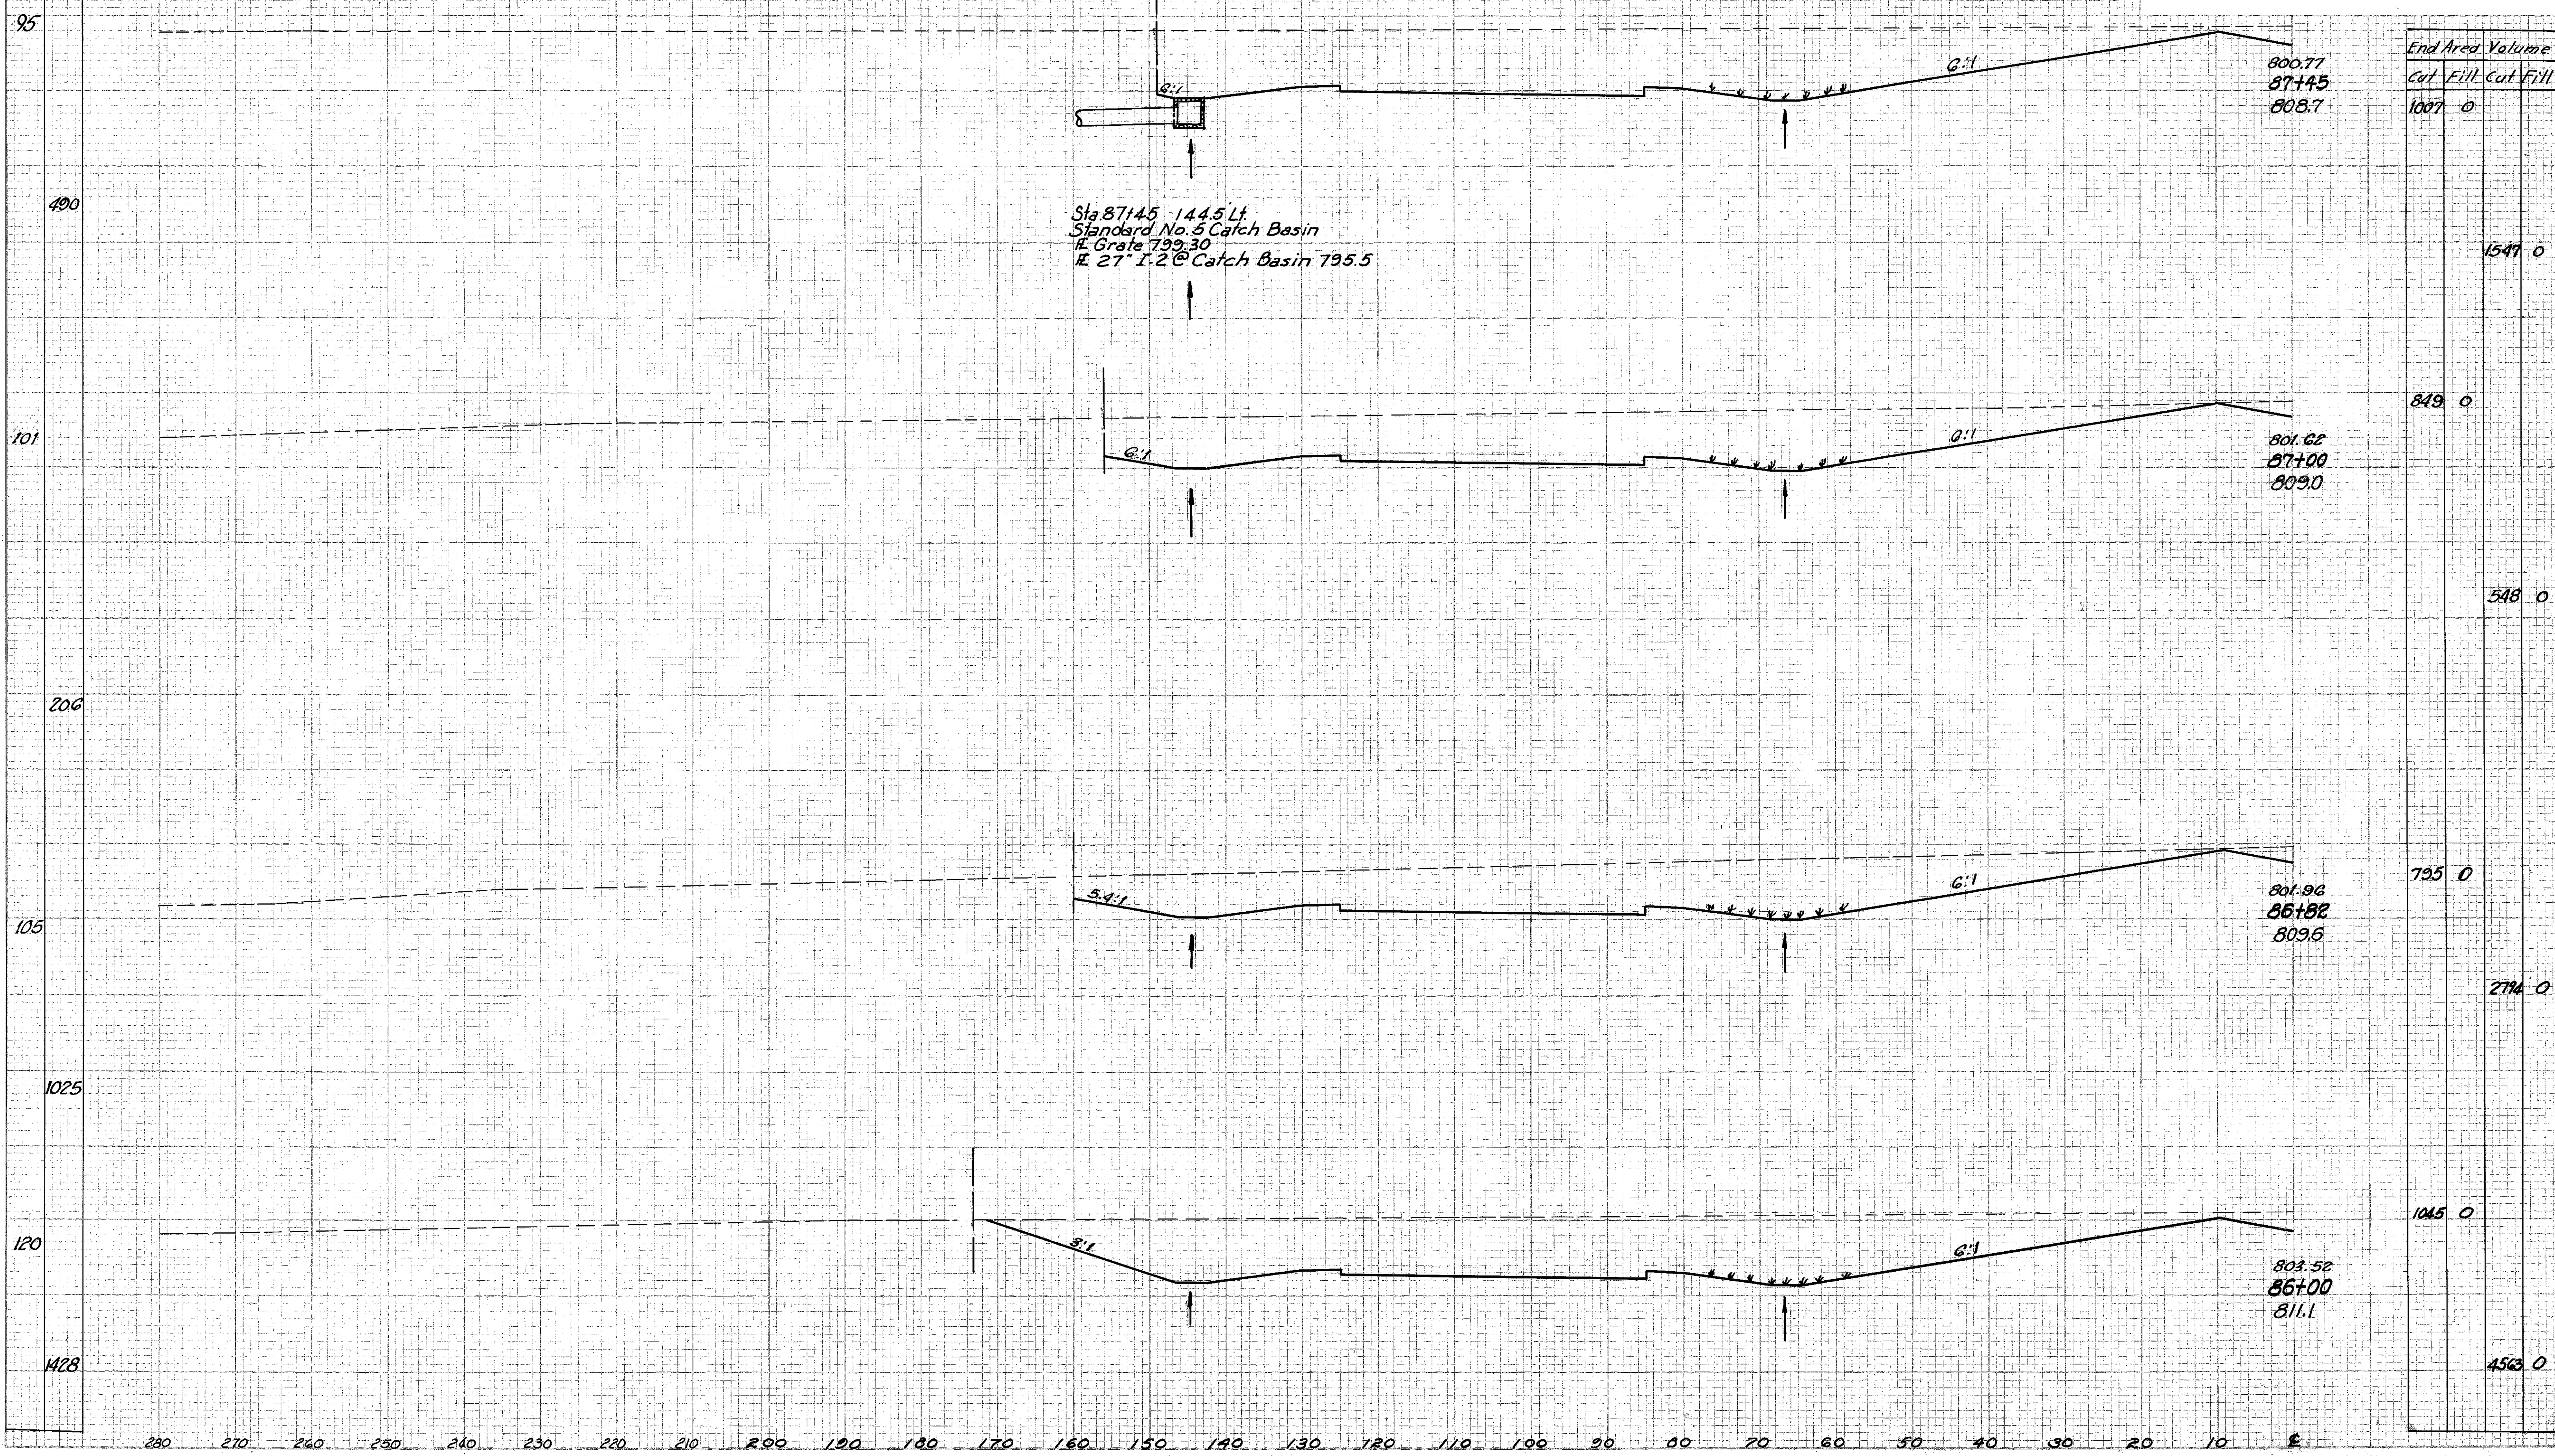

Sta 87+45 144.5 Lt.
Standard No. 5 Catch Basin
Grate 799.30
27" I-2 @ Catch Basin 795.5

Sta. 86+00 to Sta. 87+45 Lt. 4