


Seeding
End
Width Sq'd

FED. RD. DIVISION	STATE	PROJECT
2	OHIO	1-1103 (18)

170
458

CUYAHOGA & LAKE COUNTIES
CUY-1-15.91
LAK-1-0.00

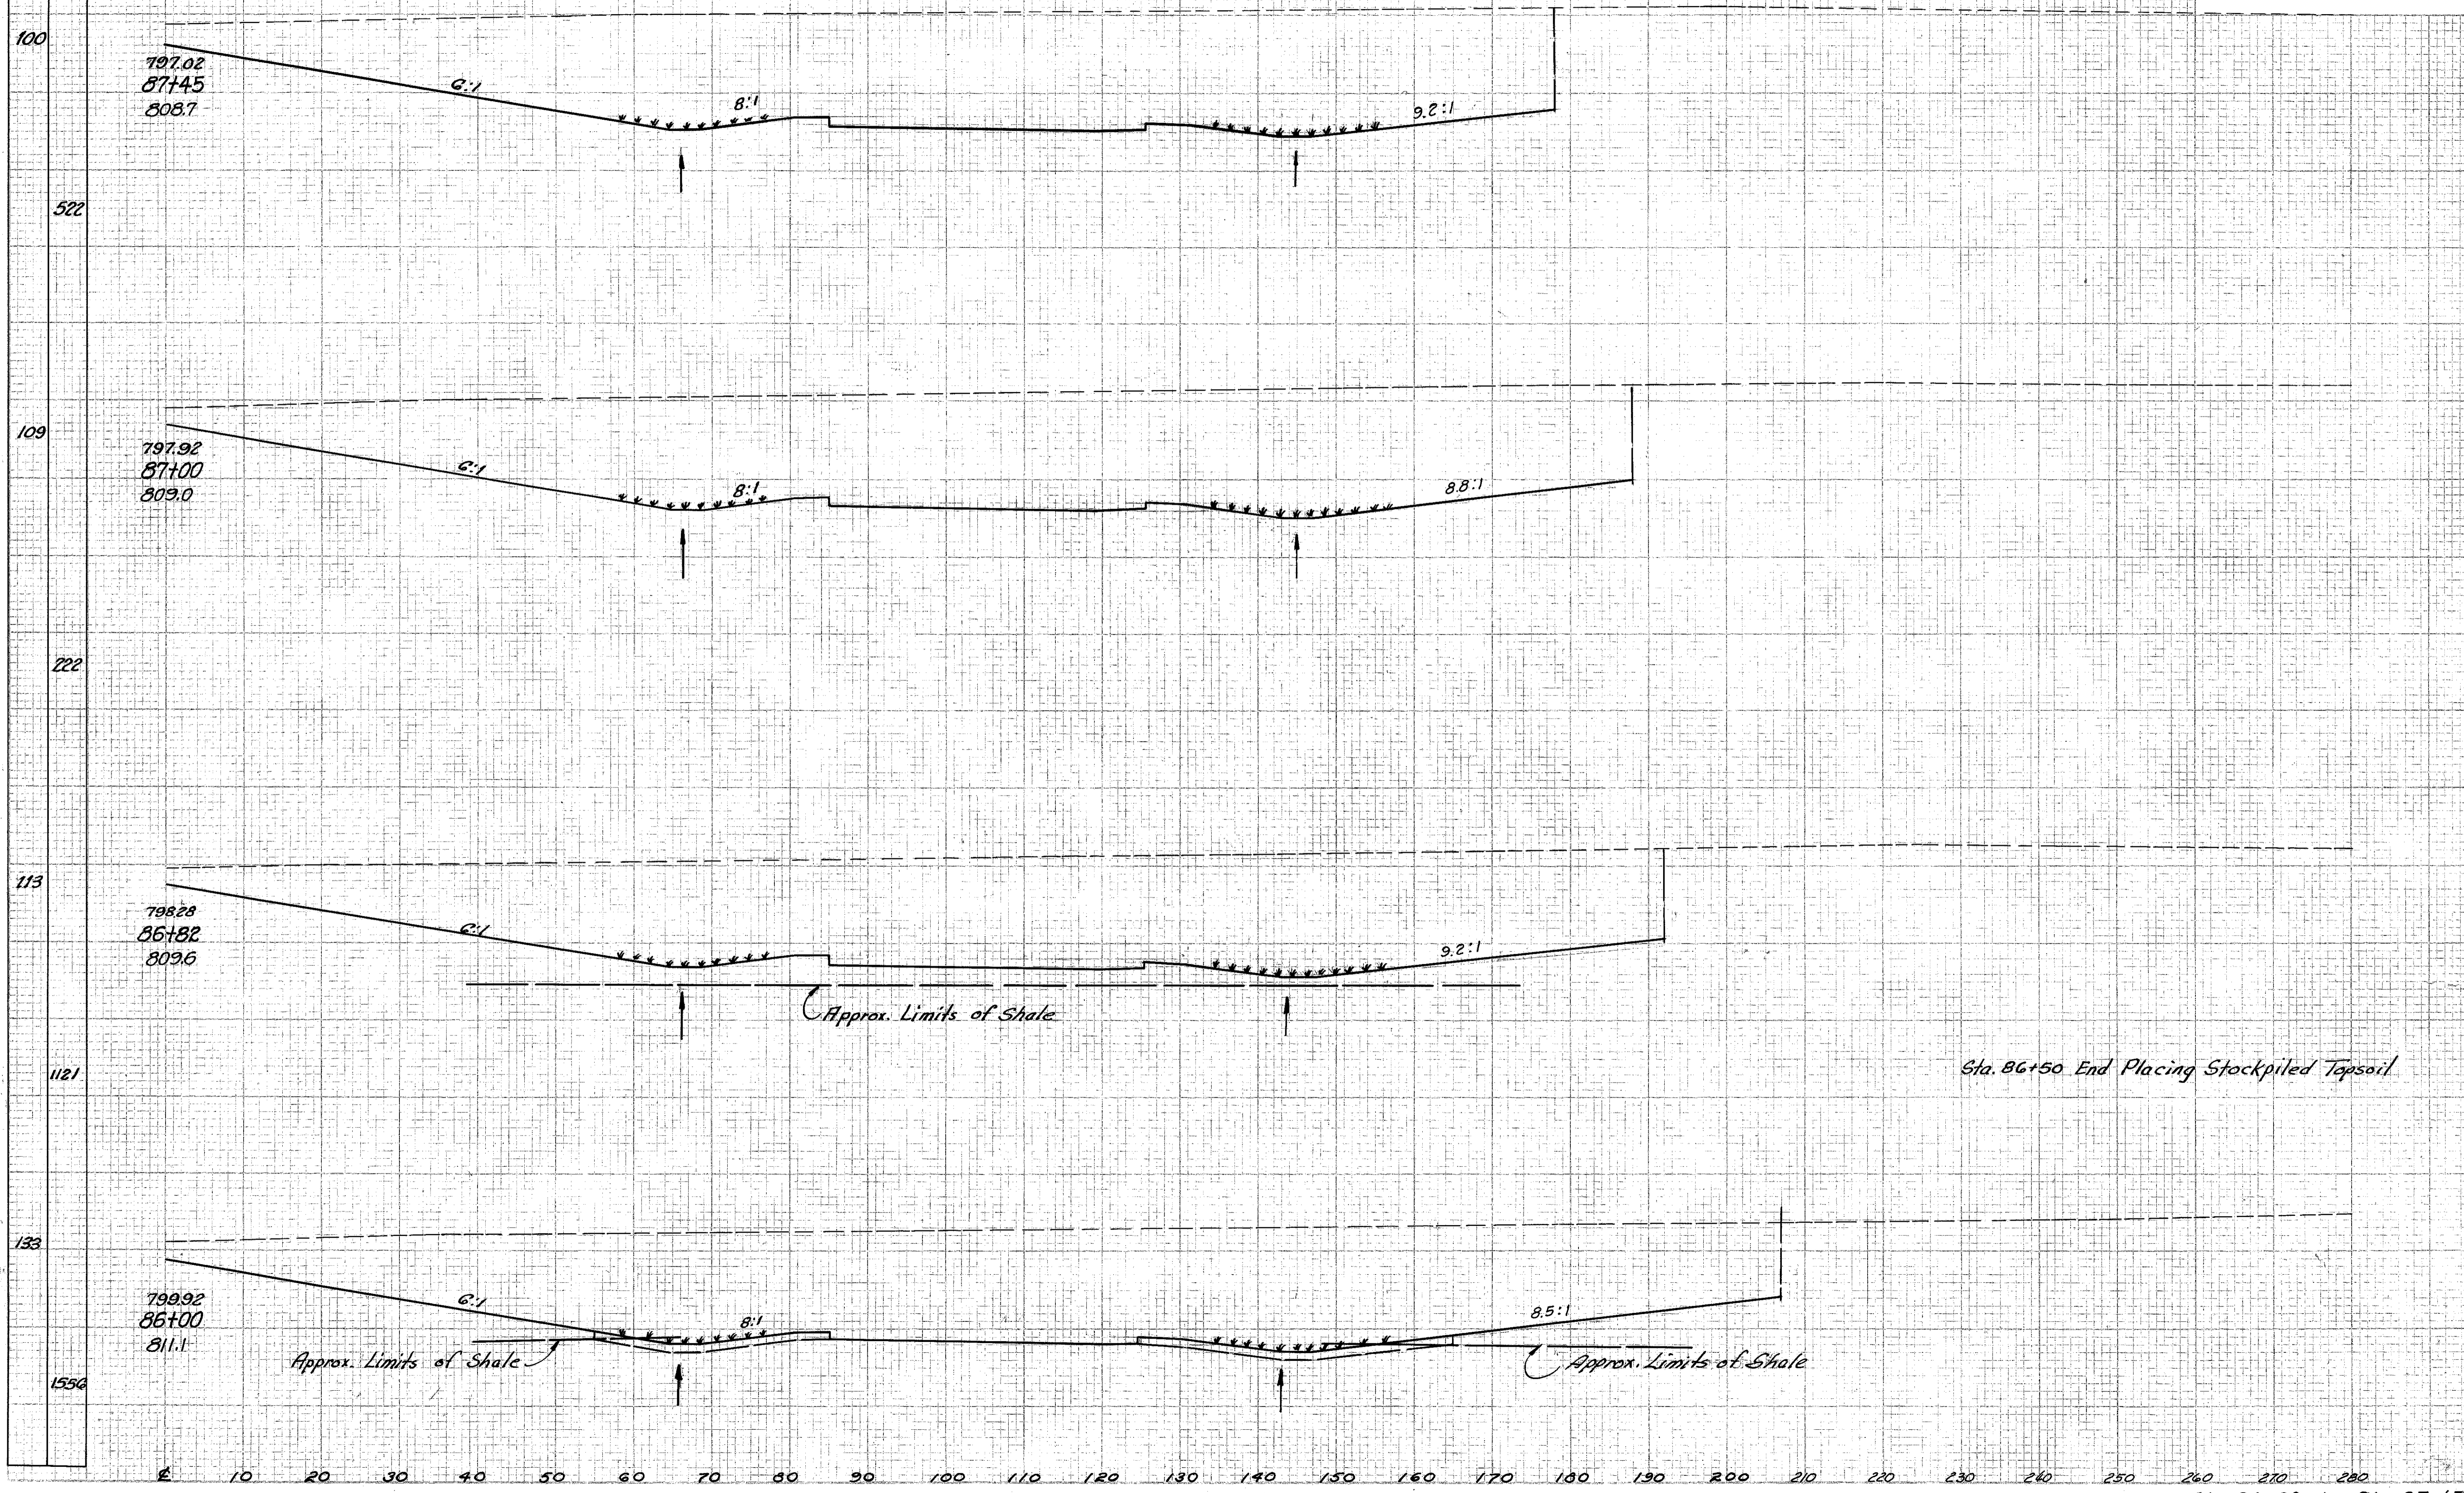

End Area		Volume	
Cut	Fill	cut	Fill
2236	0		
		3807	0
2333	0		
		1537	0
2279	0		
		7318	0
2520	0		
		10,733	0

Sta. 86+00 to Sta. 87+45 Rt. & C