


Seeding
End Area
Width

FED. RD. DIVISION	STATE	PROJECT	171
2	OHIO	1-1103 (18)	458

CUYAHOGA & LAKE COUNTIES
CUY-1-15.91
LAK-1-0.00

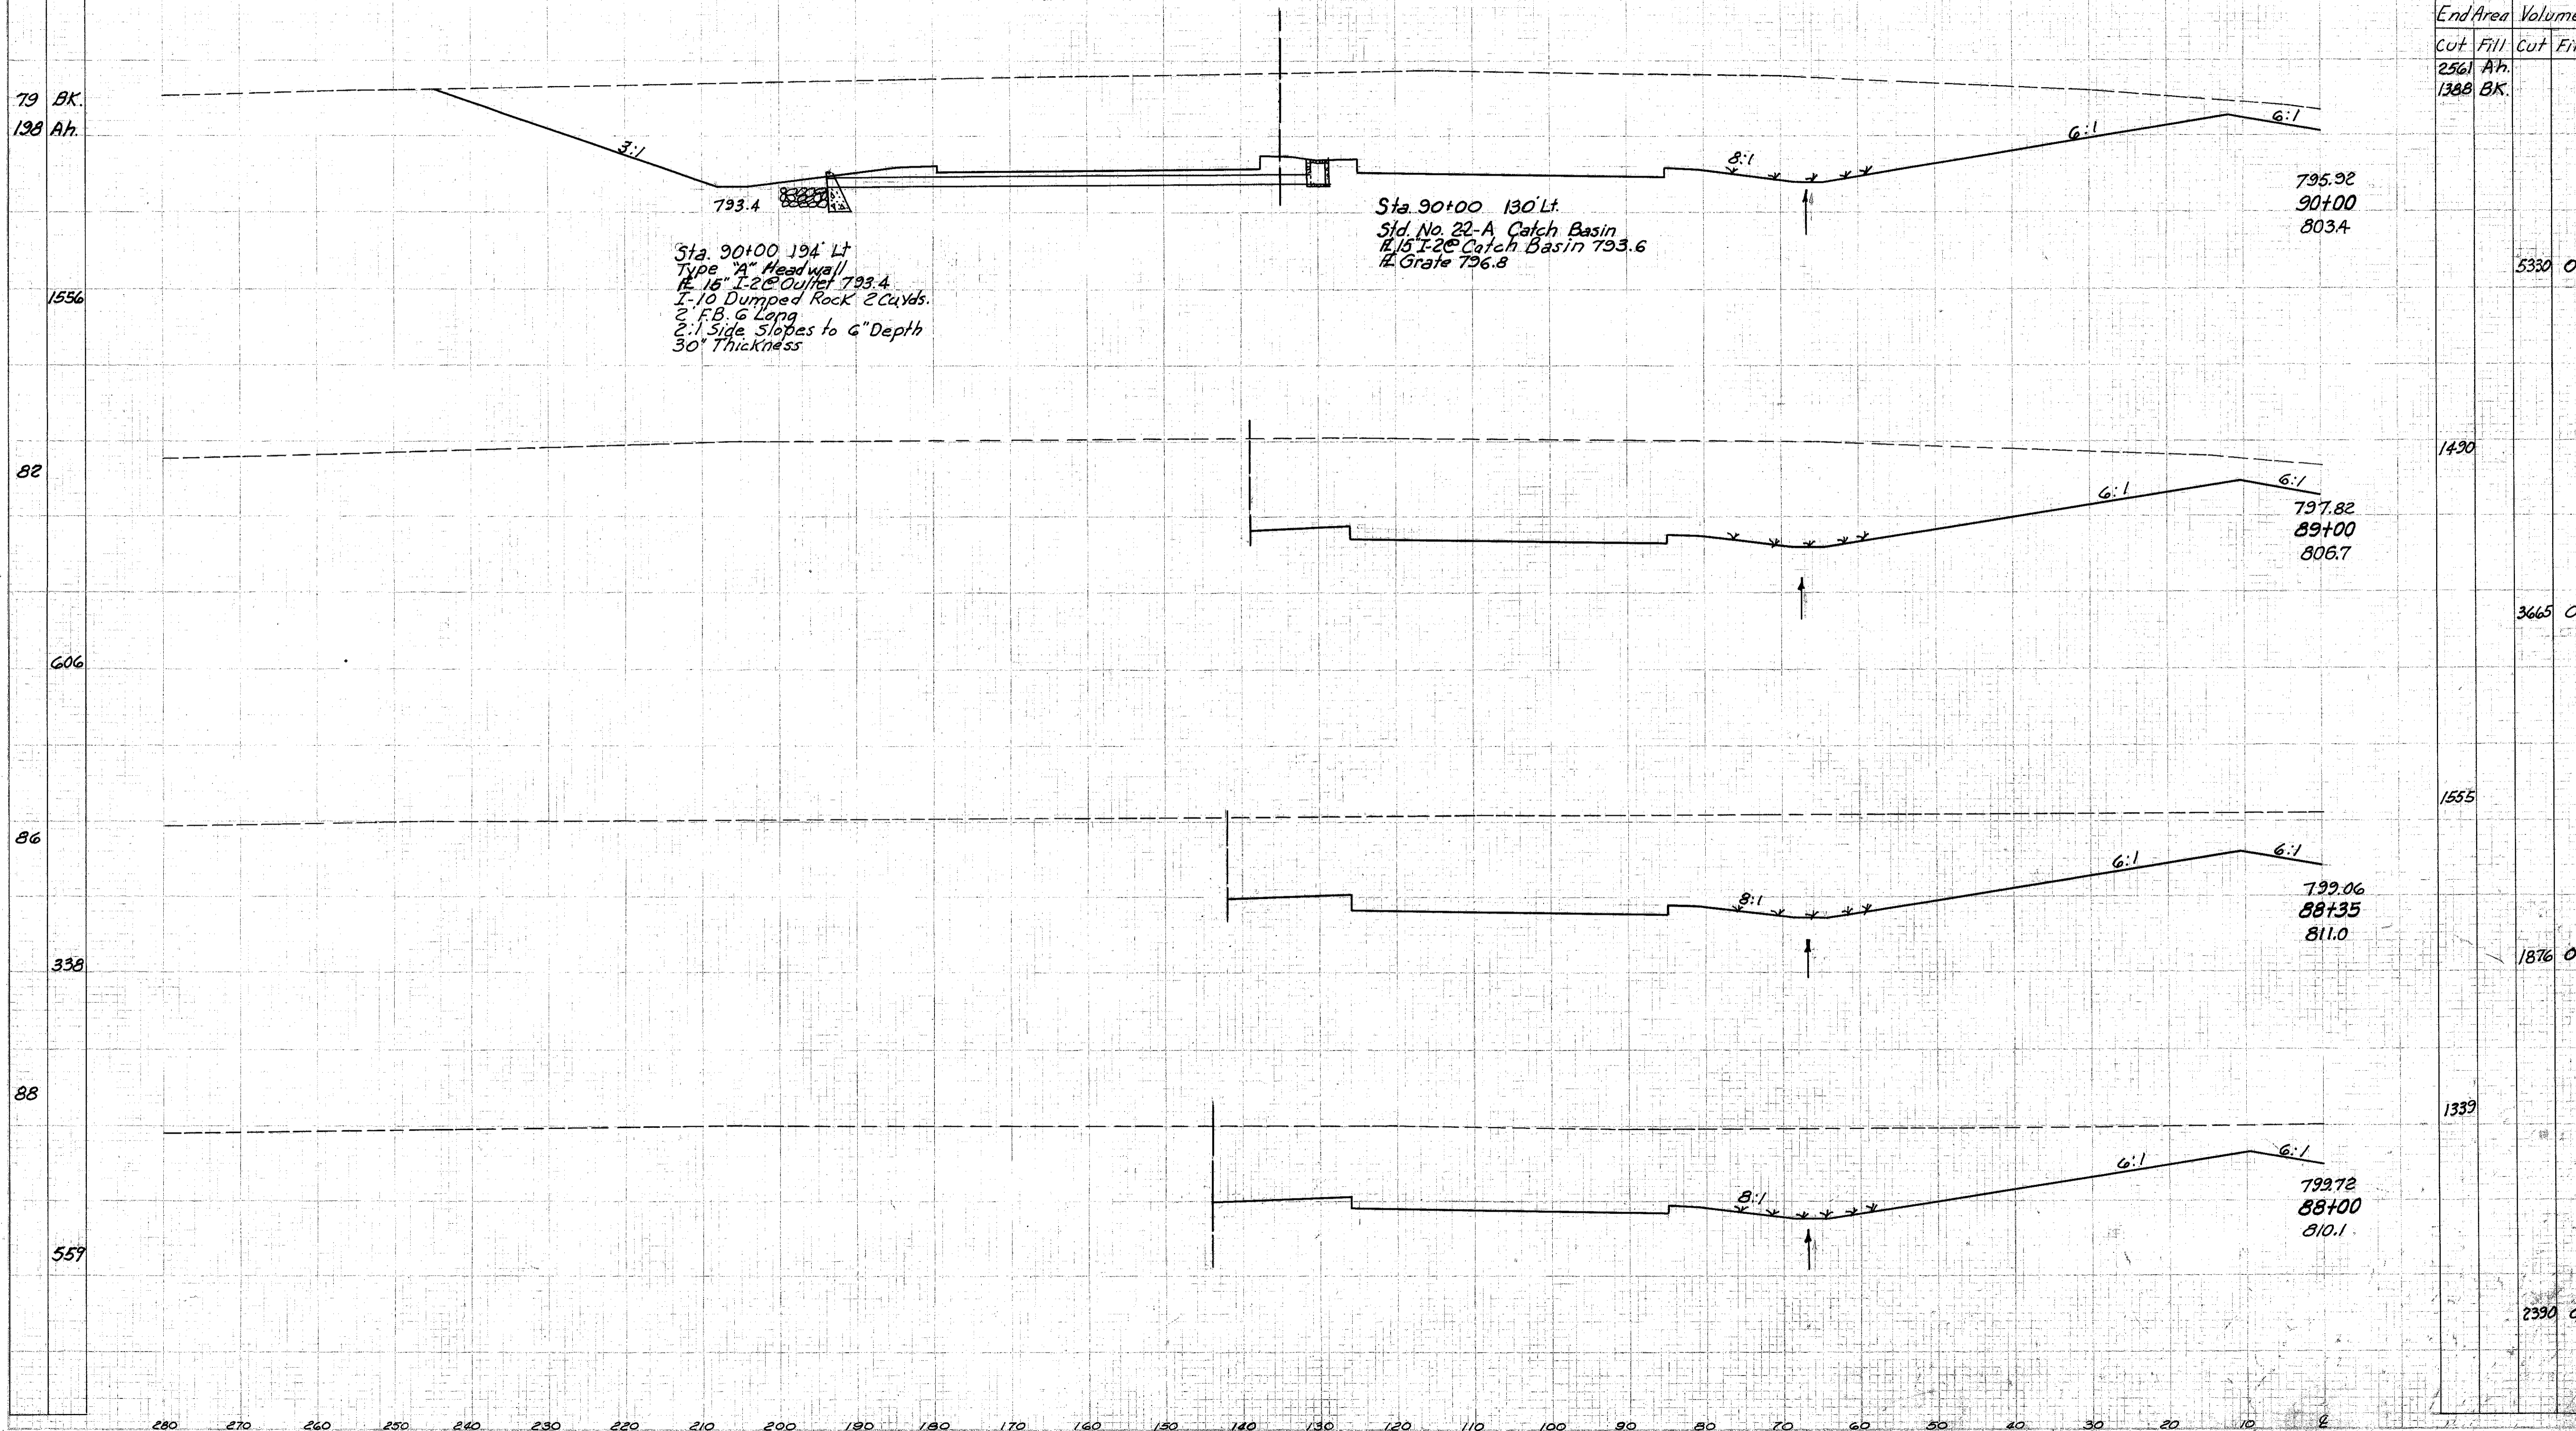

Sta. 90+00 194 Lt
Type "A" Headwall
15" I-20 Outlet 793.4
1.10 Dumped Rock 2 Cuyds.
2 F.B. 6 Long
2:1 Side Slopes to 6" Depth
30" Thickness

Sta. 90+00 130 Lt
Std. No. 22-A Catch Basin
12" I-20 Catch Basin 793.6
12" Grate 796.8

End Area		Volume	
Cut	Fill	Cut	Fill
2561	1388	5330	0
1388	1490	3665	0
1555	1876	1876	0
1339	2390	2390	0

Sta. 88+00 to Sta. 90+00 Lt. & E