



CUYAHOGA & LAKE COUNTIES
 CUY-I-15.91
 LAK-I-0.00

Seeding
End Width Sq. Yd.
190
1059
191
1061
191
1532
203
470

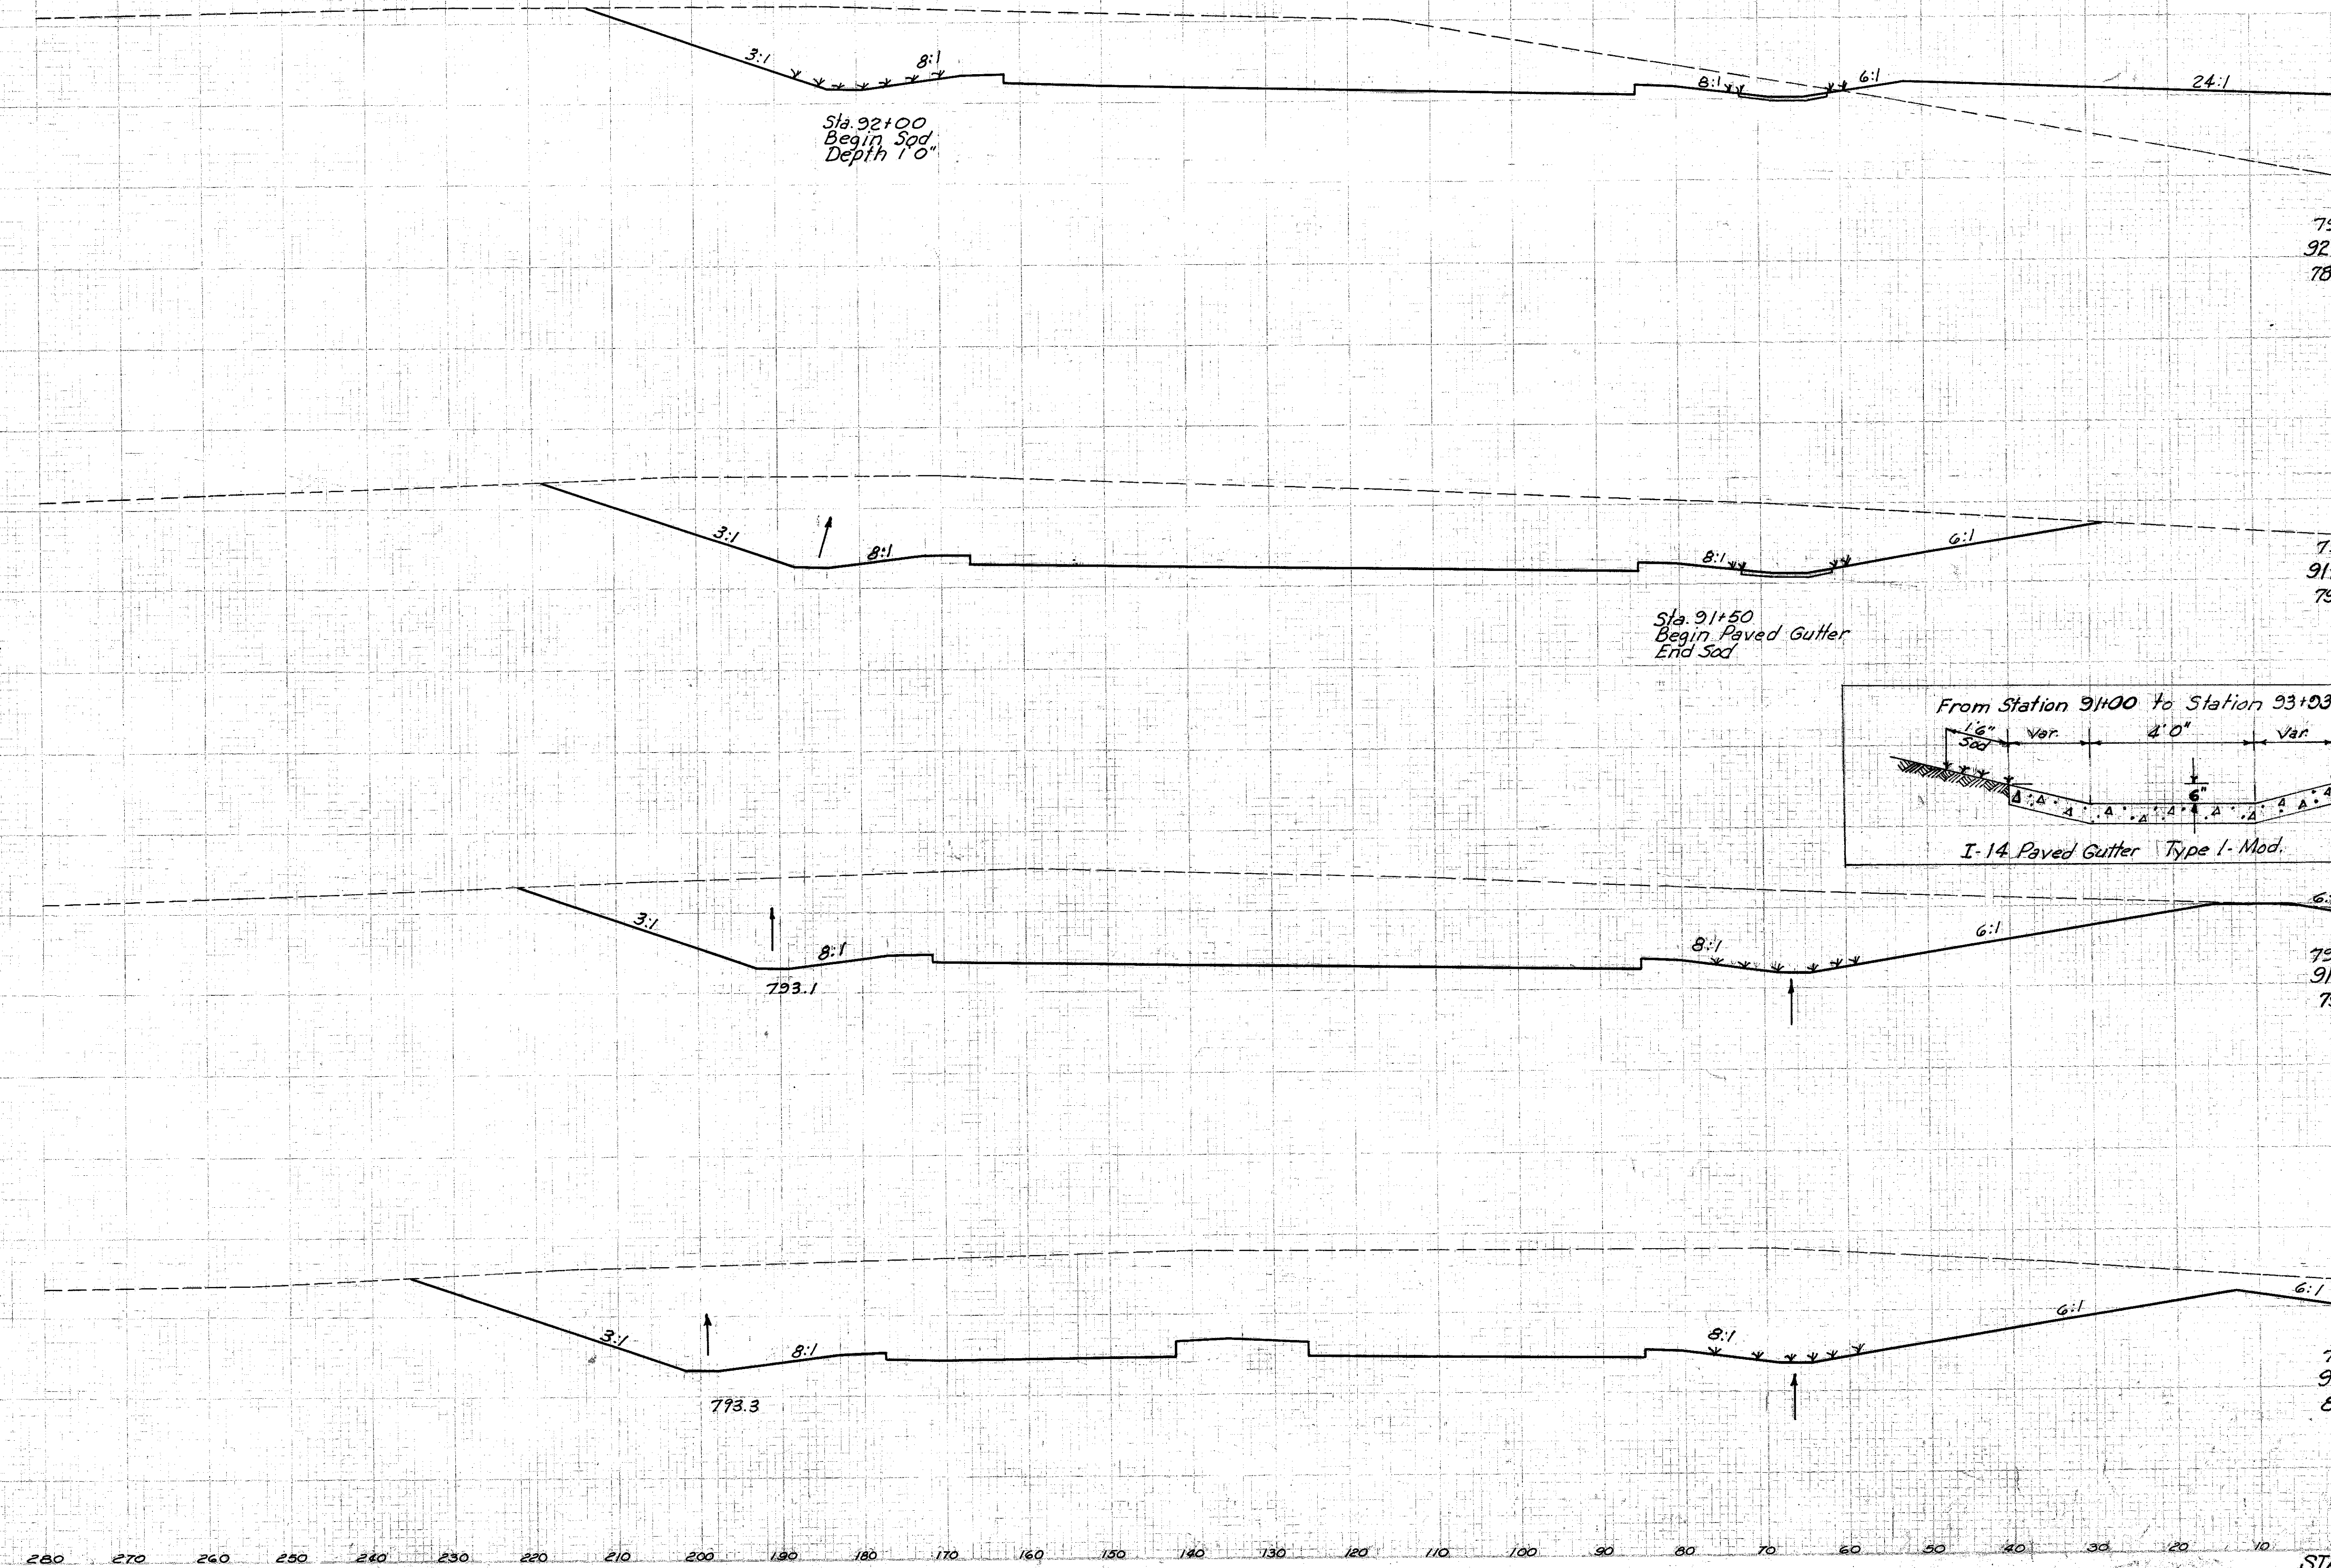

End Area		Volume	
Cut	Fill	Cut	Fill
1011	358		
		2374	332
1553	0		
		3115	
1812	0		
		5547	0
2467	0		
		2793	0

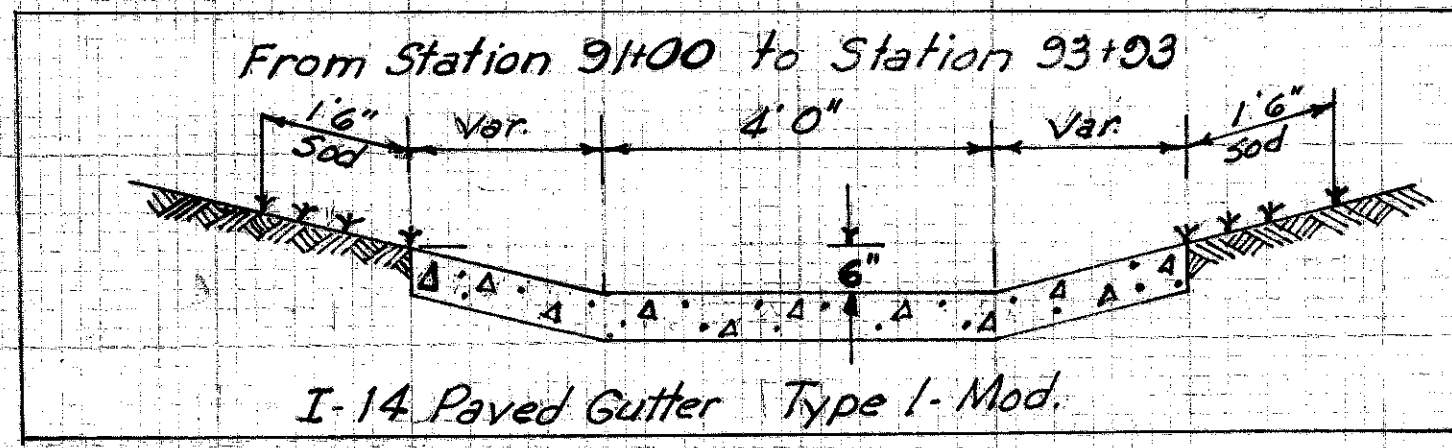

STA. 90+30 to STA. 92+00