


Seeding	End Width	Sq. Yd.
	251	
	1317	
	223	
	1131	
	184	
	1345	
	162	
	567	

End Area	Volume
Cut	Fill
1202	1561
1556	4023
484	2784
894	3752
482	1268
3186	164
1976	0
2220	0




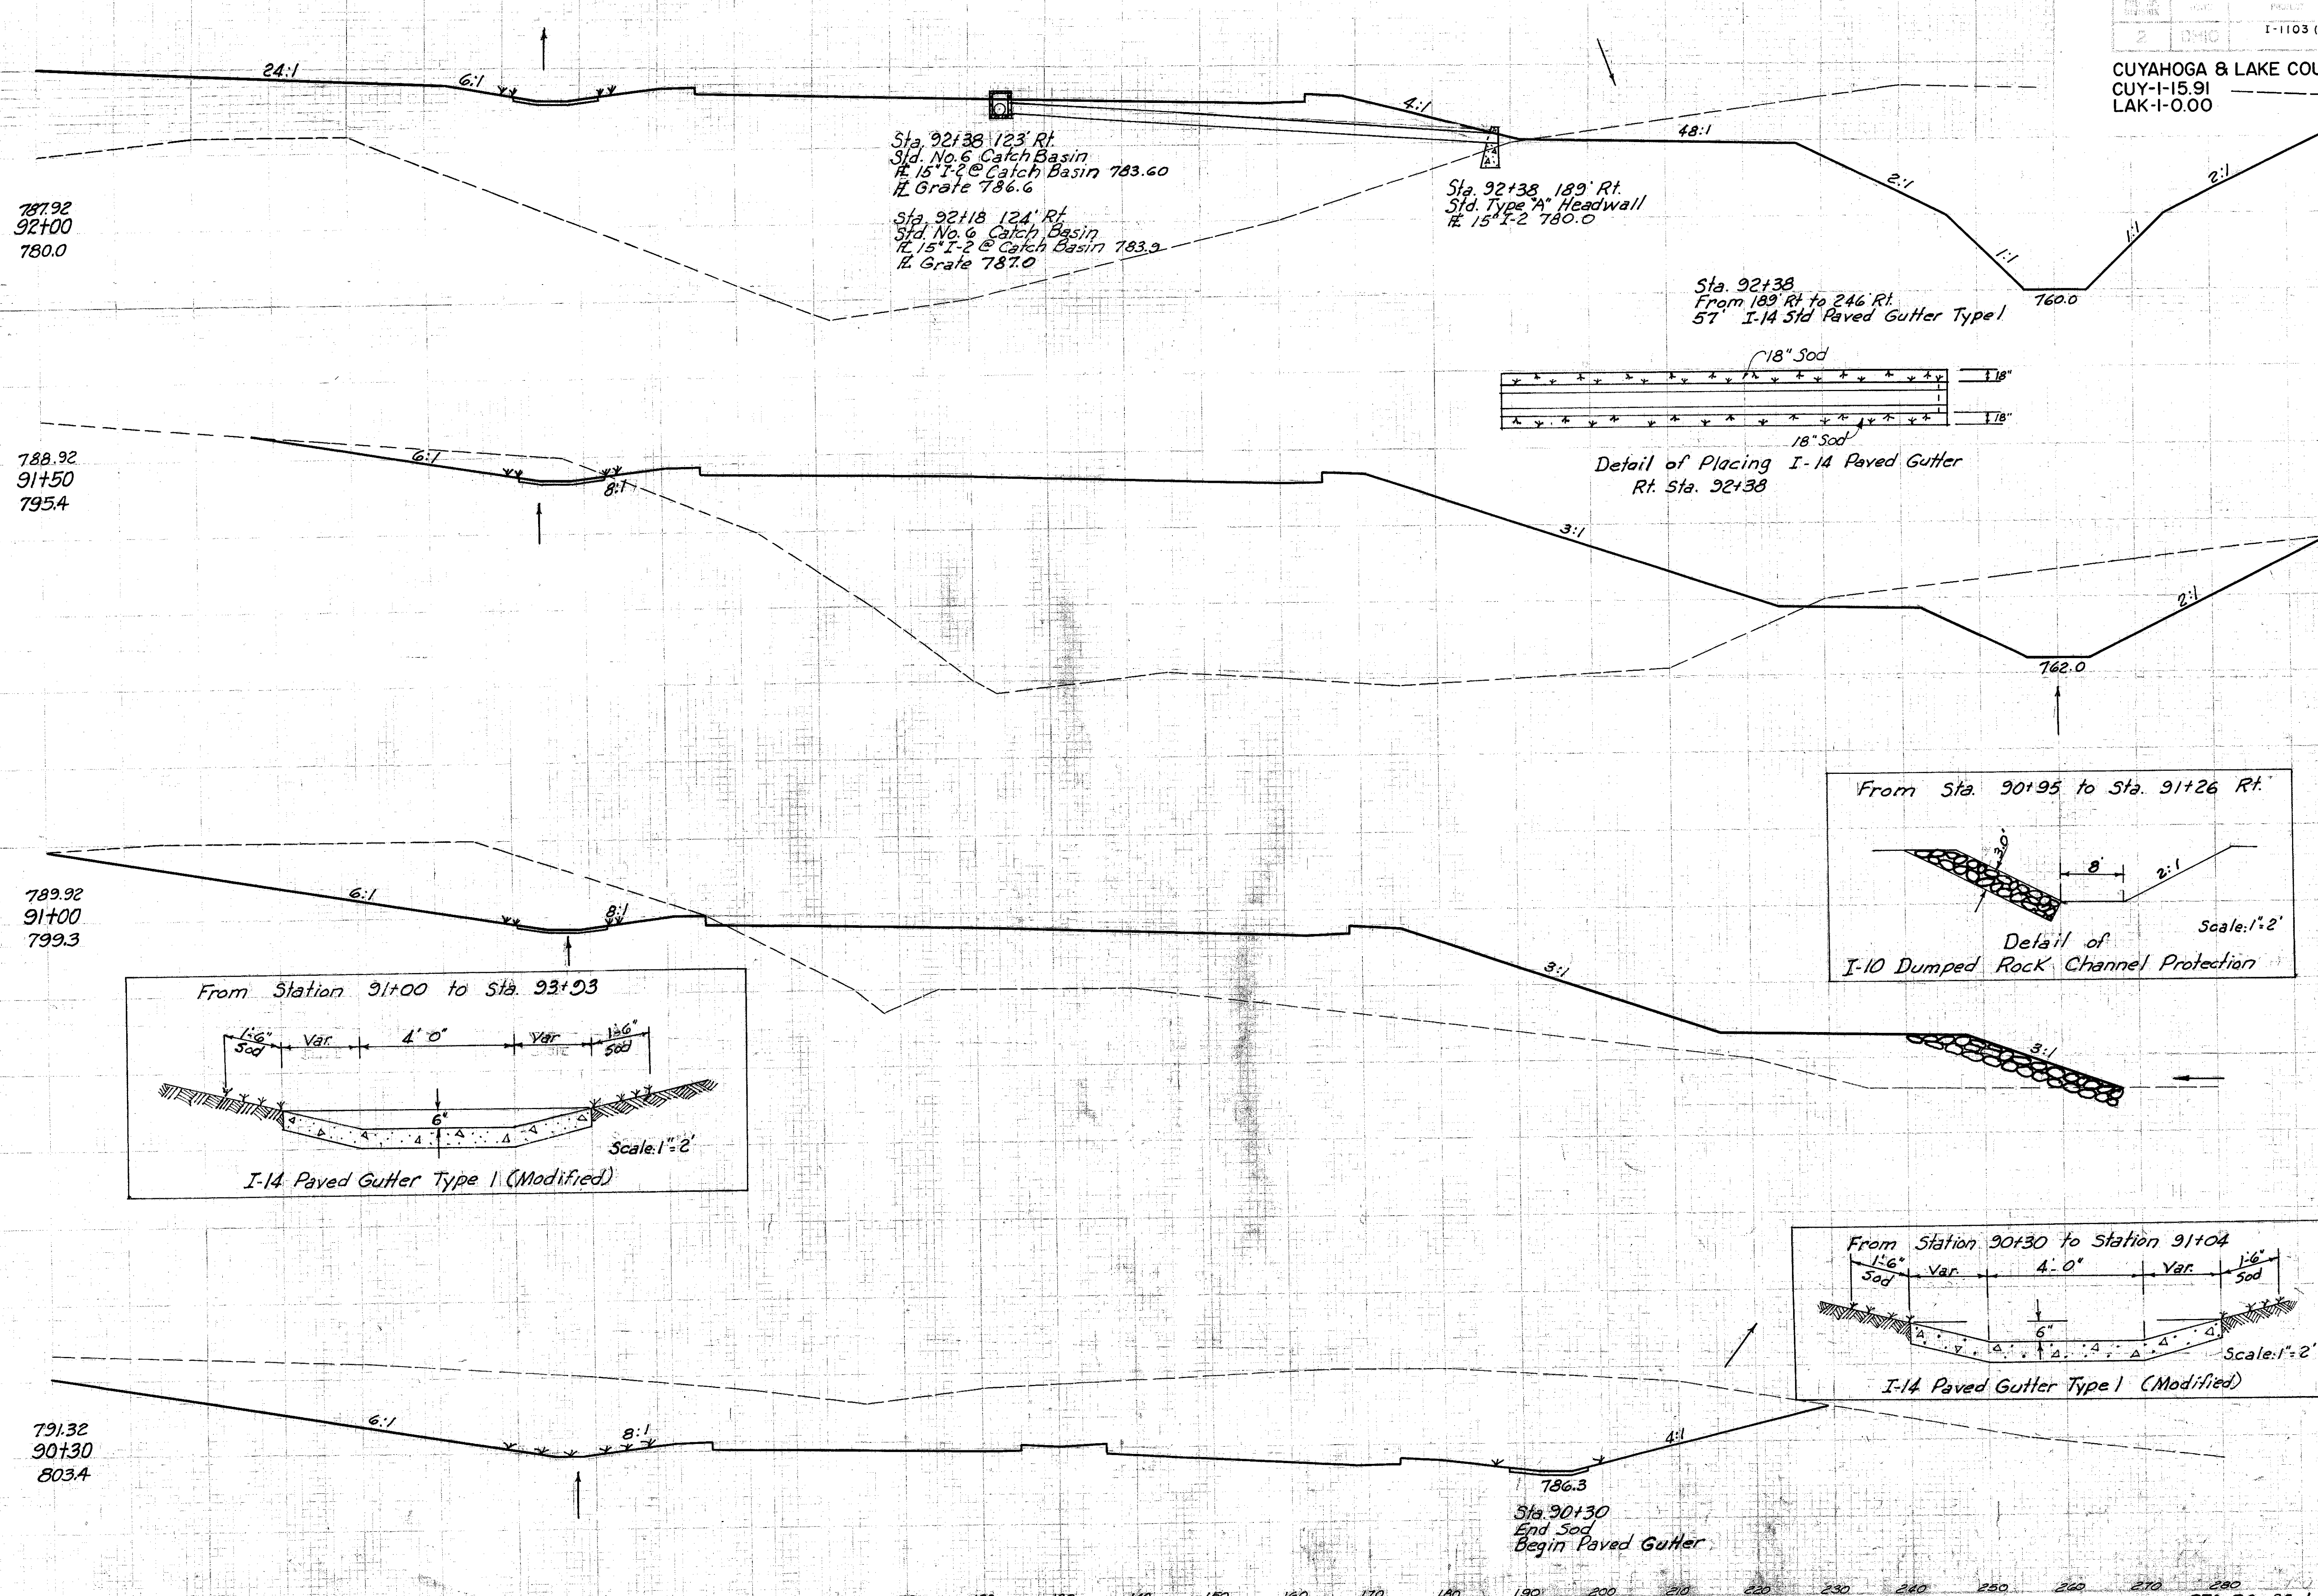


Sta. 92+38 123' Rt.  
Std. No. 6 Catch Basin  
# 15" I-2 @ Catch Basin 783.60  
# Grate 786.6

Sta. 92+18 124' Rt.  
Std. No. 6 Catch Basin  
# 15" I-2 @ Catch Basin 783.9  
# Grate 787.0

Sta. 92+38 189' Rt.  
Std. Type "A" Headwall  
# 15" I-2 780.0

Sta. 92+38  
From 189' Rt. to 246' Rt.  
57' I-14 Std Paved Gutter Type 1

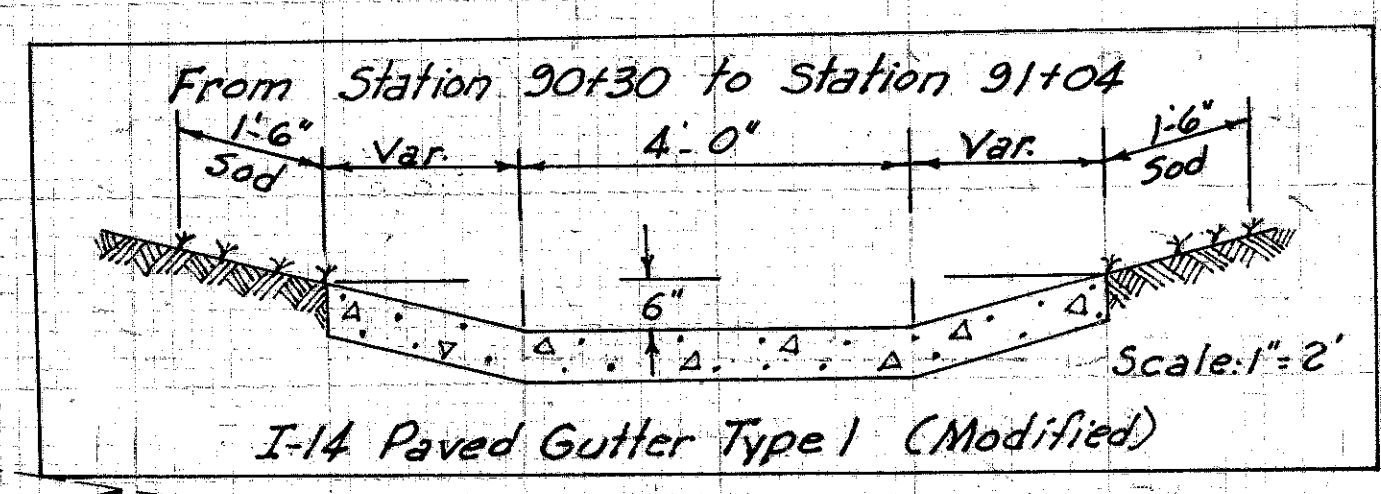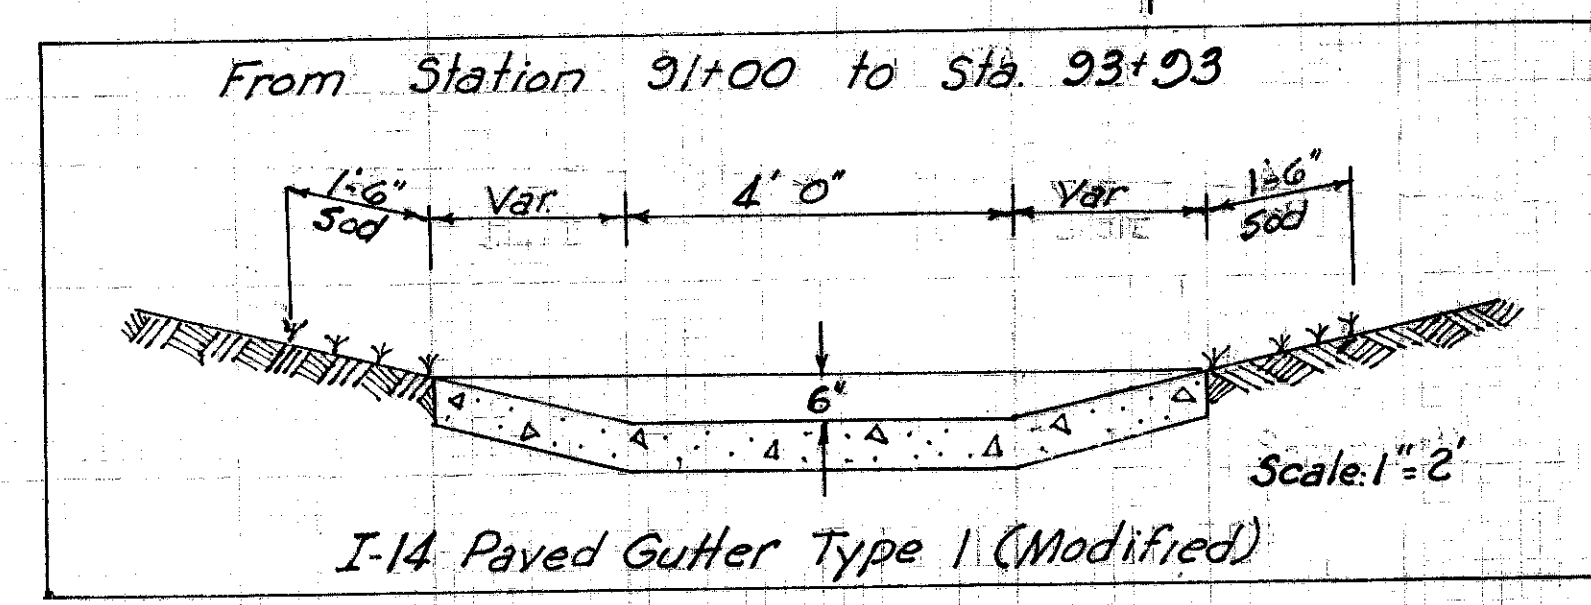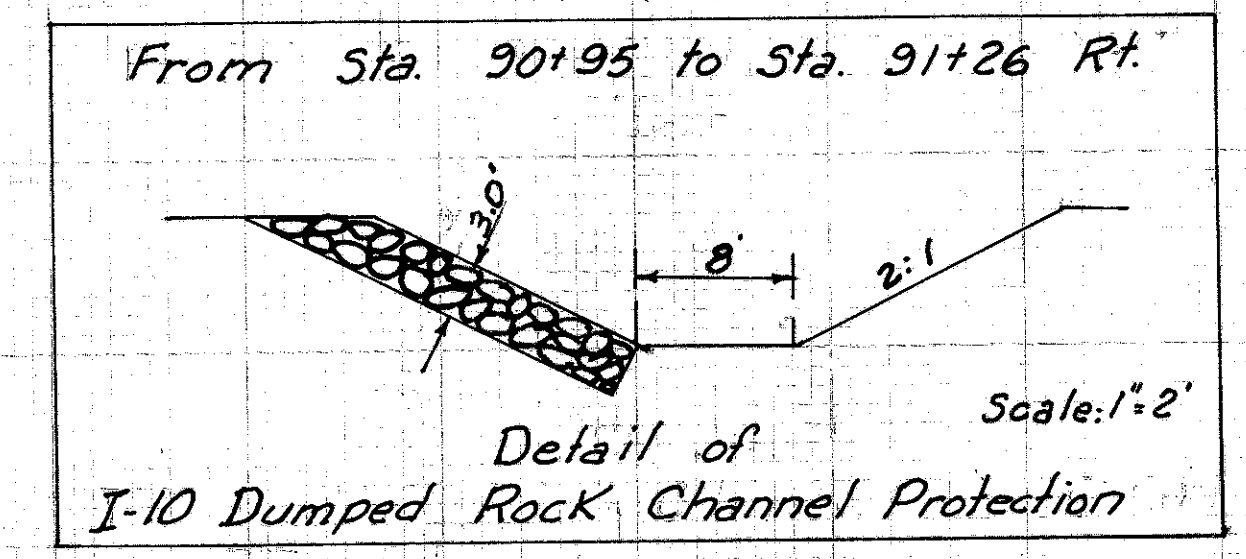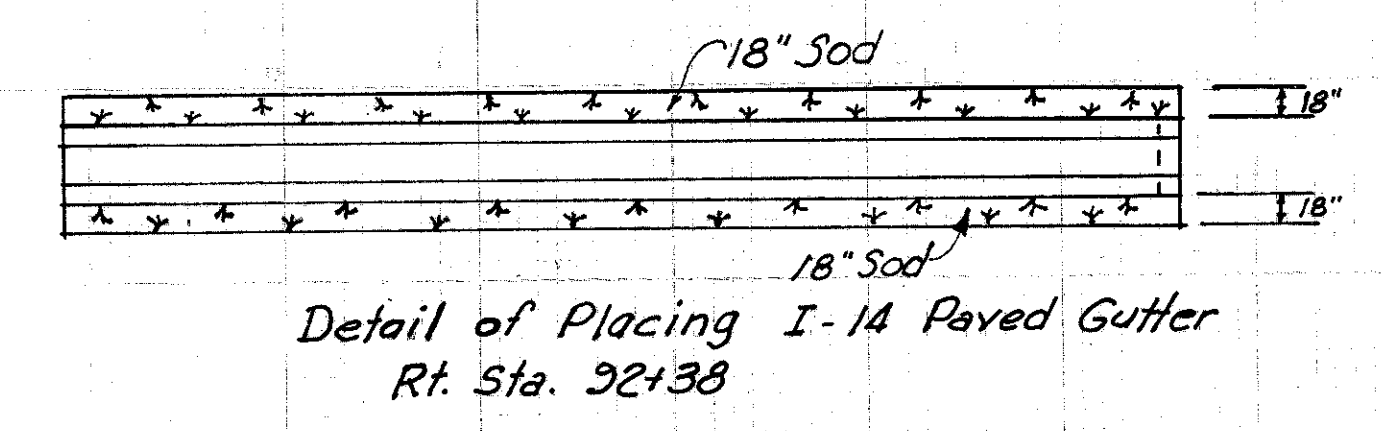

786.3  
Sta. 90+30  
End Sod  
Begin Paved Gutter