

51-S


S-15

CUY-271-14.09
LAK-271-0.00

FED. RD. DISTRICT	STATE	PROJECT
2	OHIO	I-1103 (18)

175
458

CUYAHOGA & LAKE COUNTIES
CUY-1-15.91
LAK-1-0.00

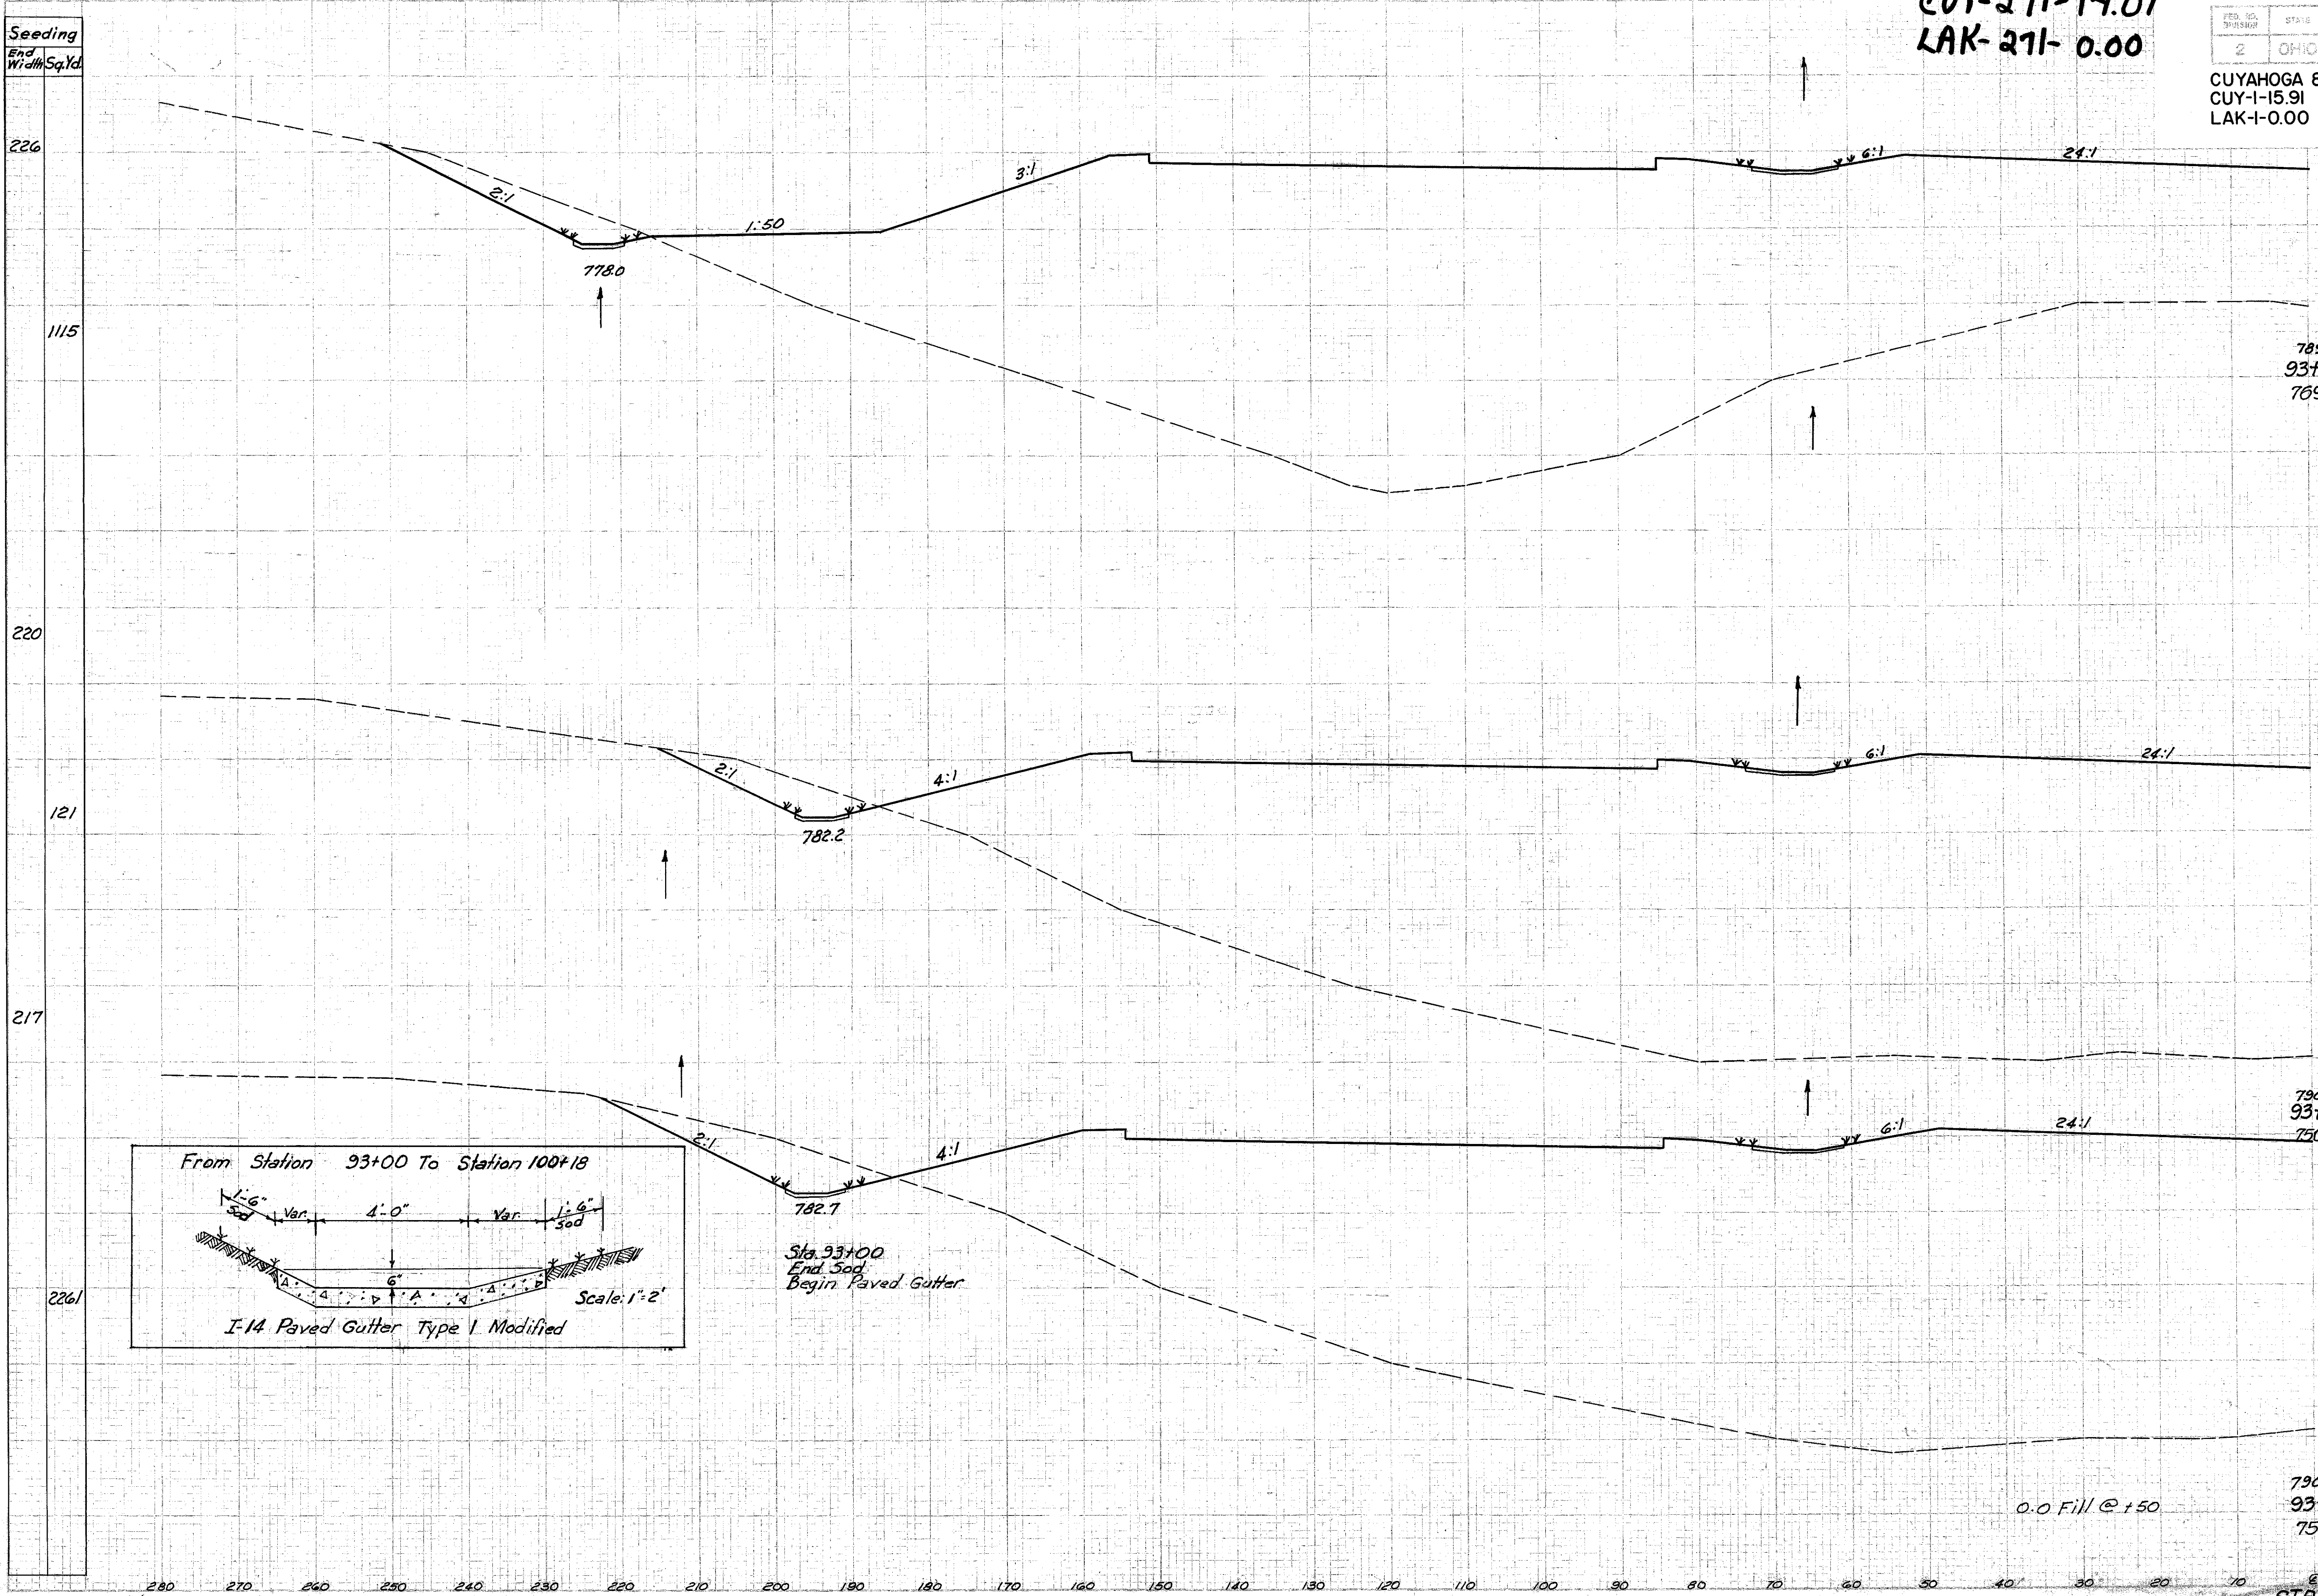

End Area		Volume	
Cut	Fill	Cut	Fill
91	5633		

789.27
93+50
789.4

141 9464

78 5724

790.13
93+05
750.2


20 562

138 5648

0.0 Fill @ +50

790.22
93+00
751.0

2128 1112

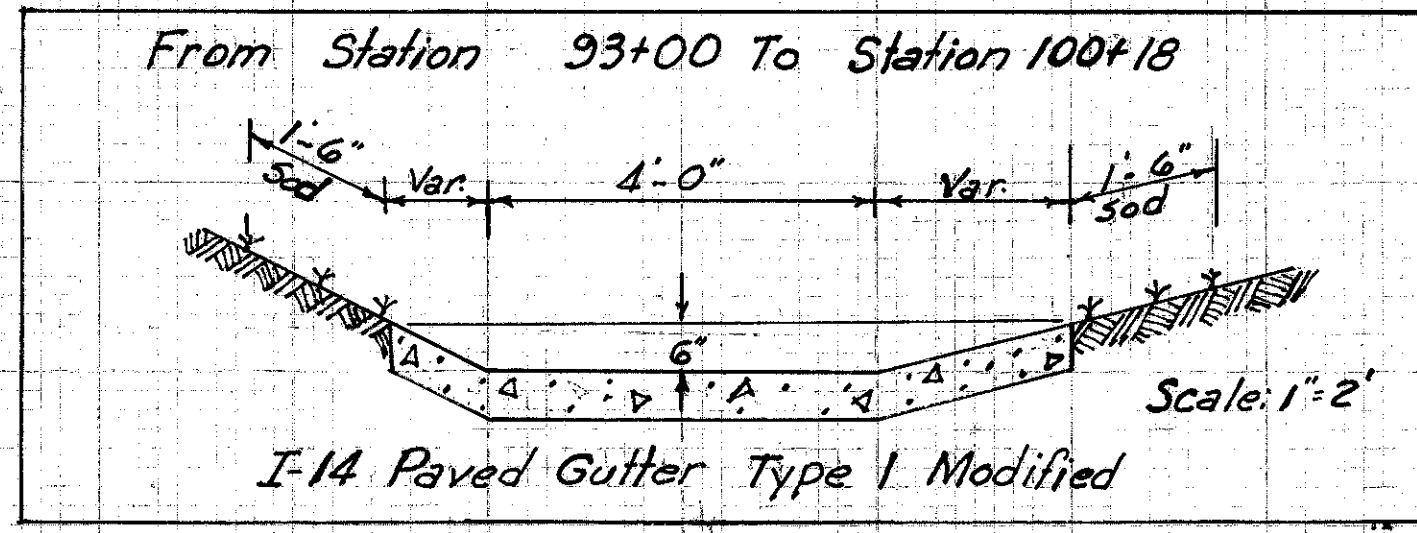

Sta. 93+00
End Sod
Begin Paved Gutter

STA. 93+00 to STA. 93+50 L