


Seeding
Width Sq. Yd.

CUYAHOGA & LAKE COUNTIES
CUY-1-15.91
LAK-1-0.00

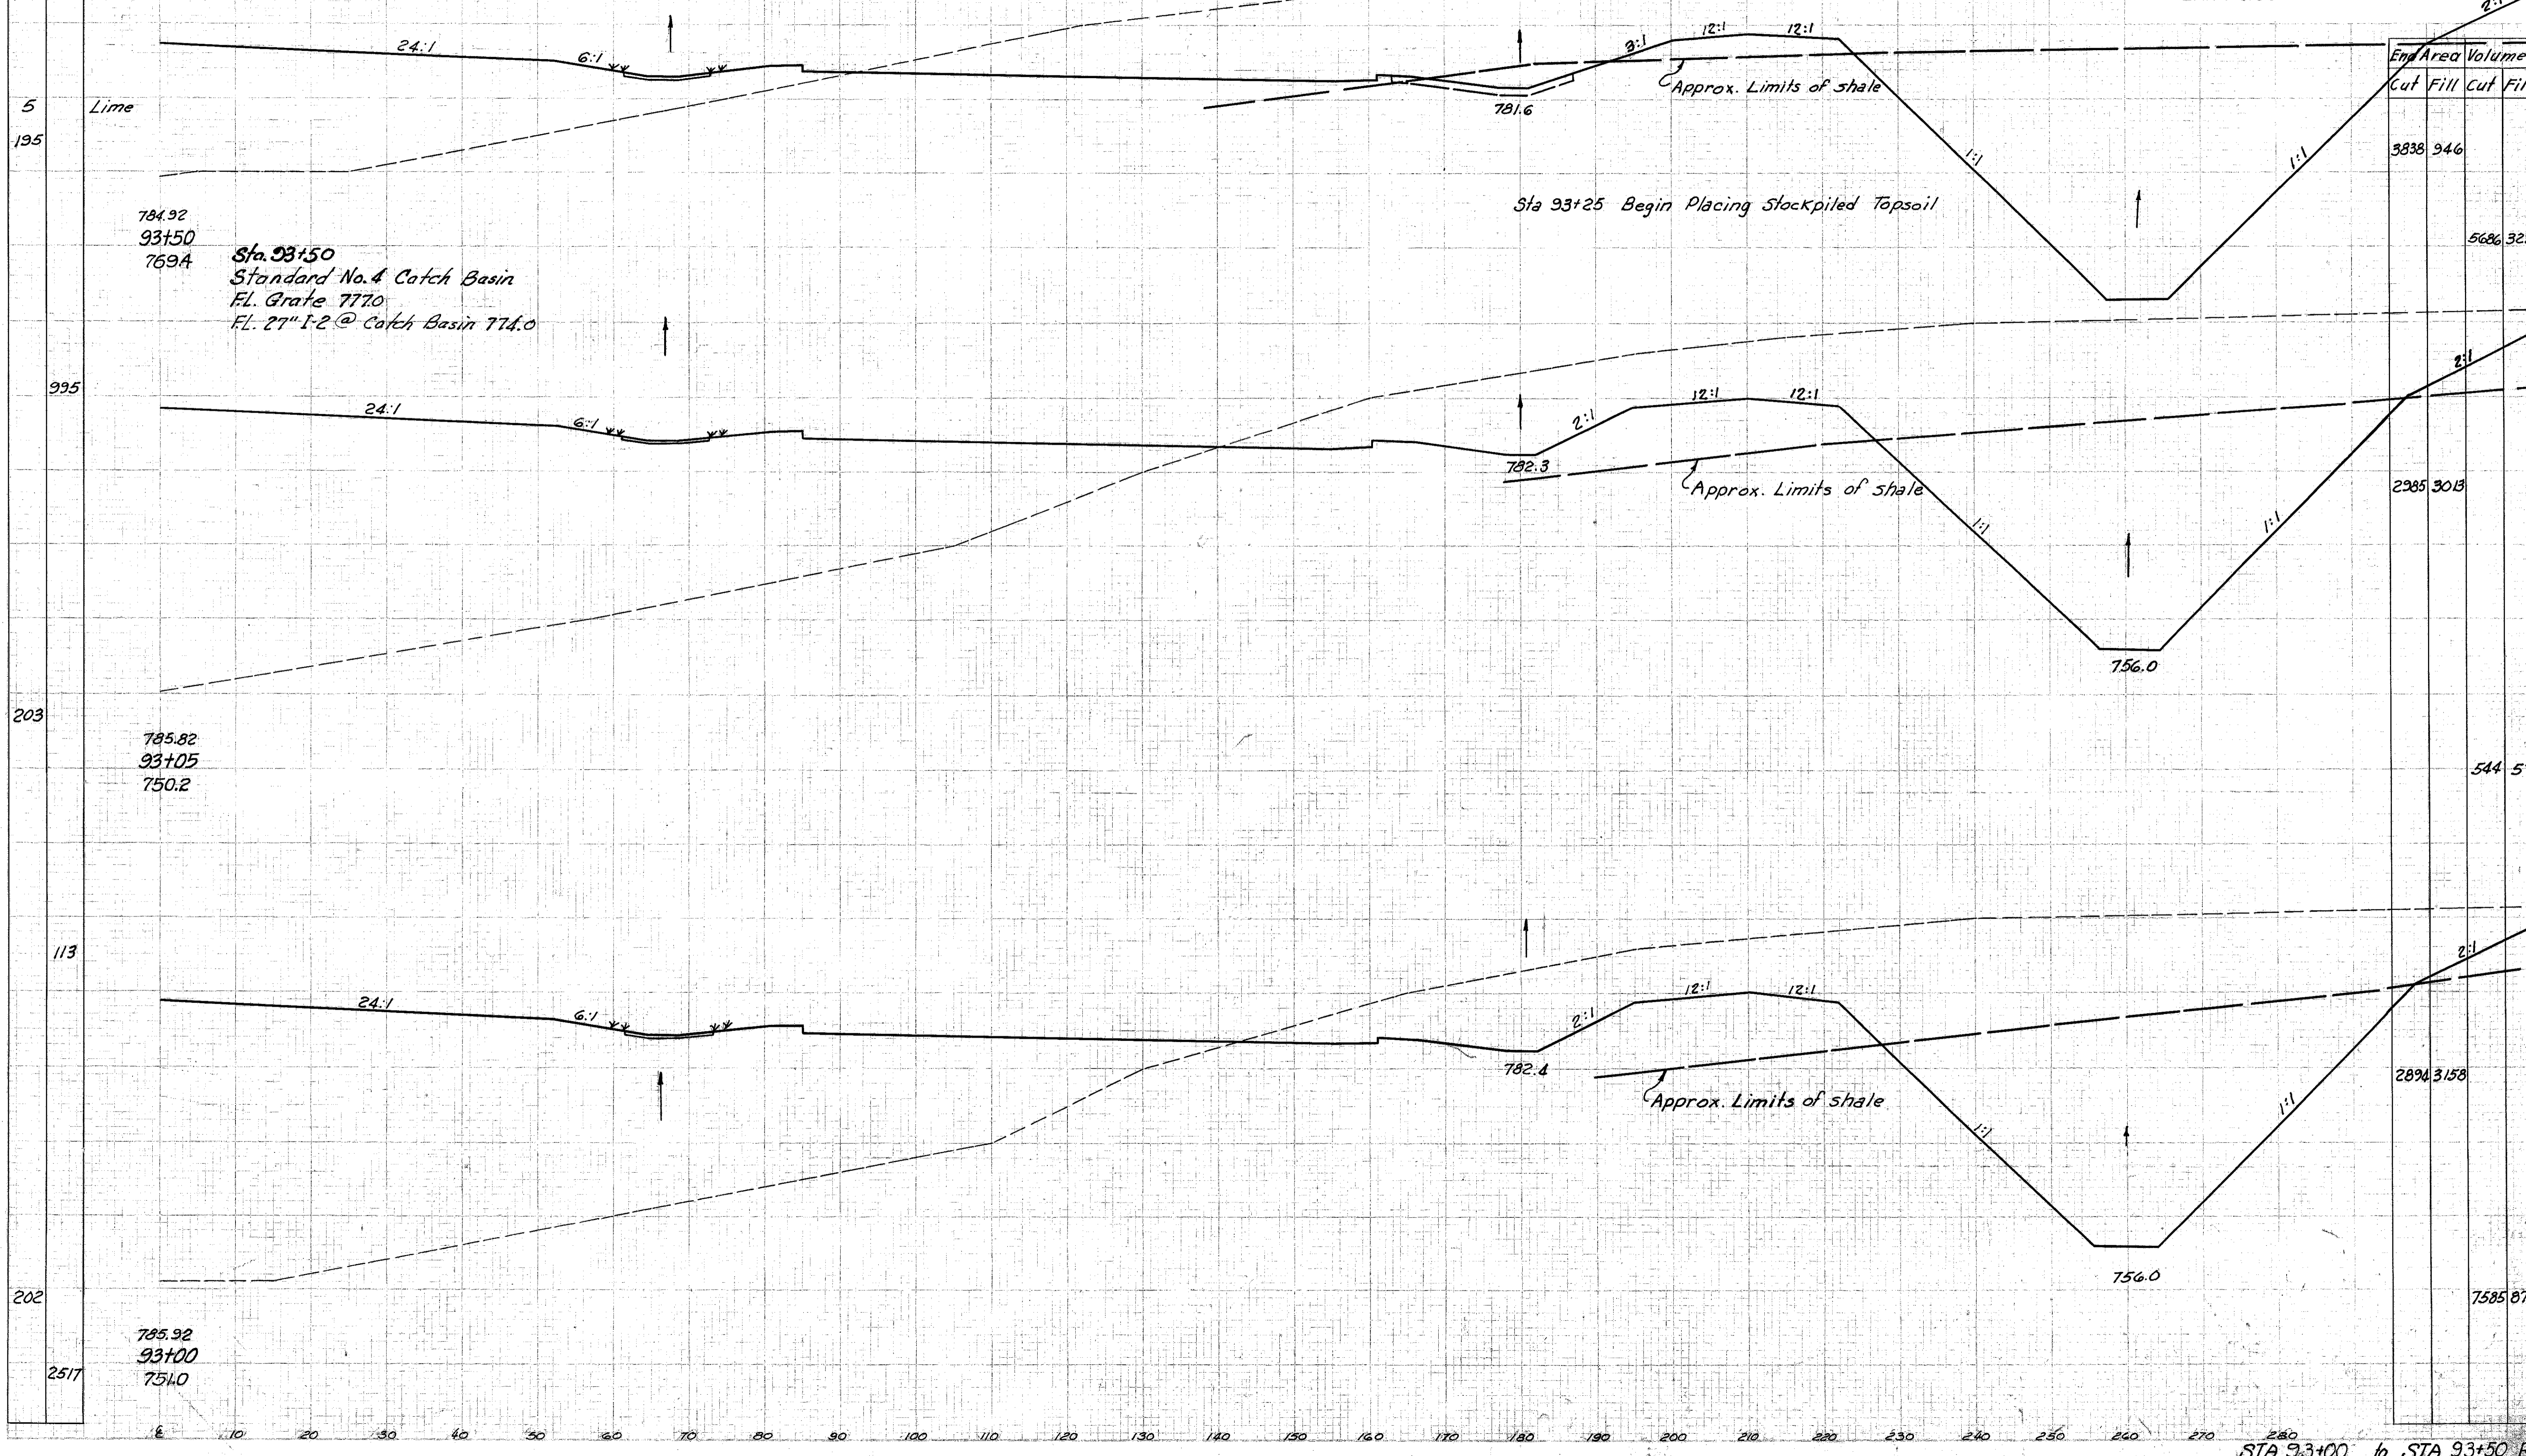

End Area		Volume	
Cut	Fill	Cut	Fill
3338	946		
		5686	3299
2385	303		
		544	571
2894	3158		
		7585	873

STA. 93+00 to STA. 93+50 R.