
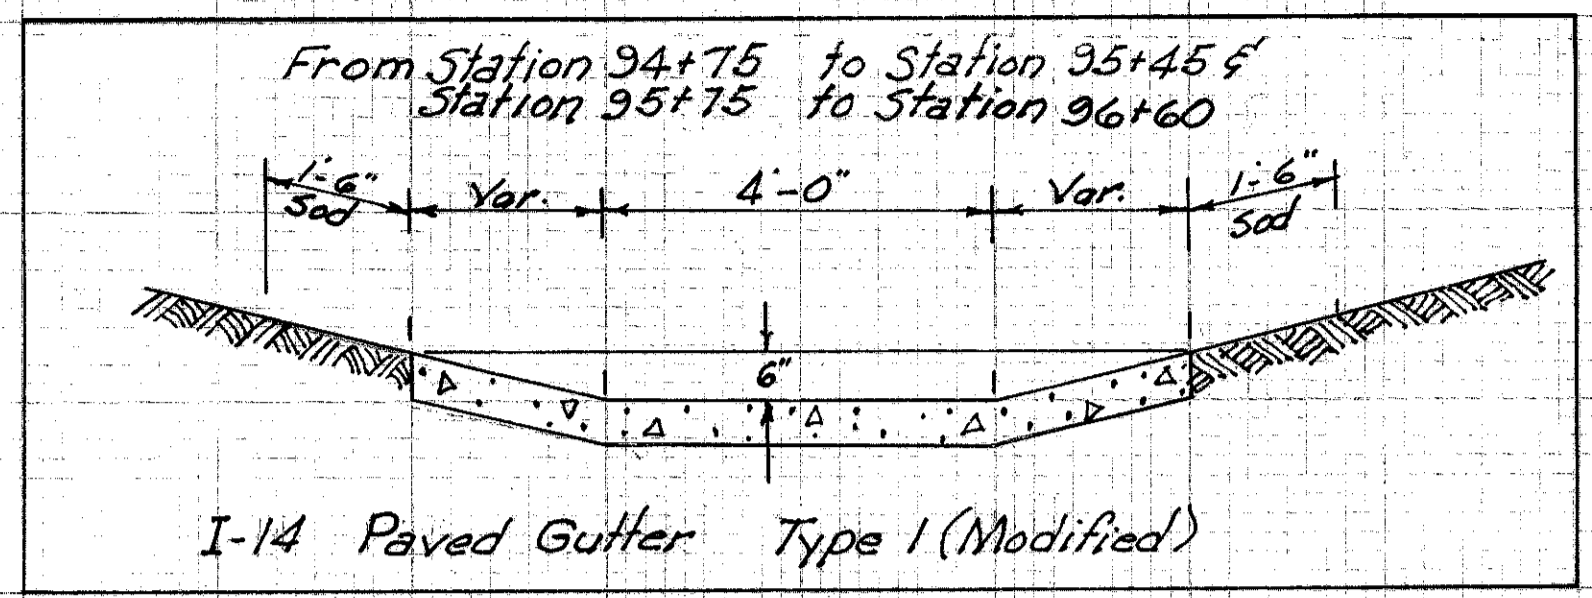


Seeding
End
Width Sq. Yd.

CUYAHOGA & LAKE COUNTIES
CUY-I-15.91
LAK-I-0.00

End Area	Volume
Cut	Fill

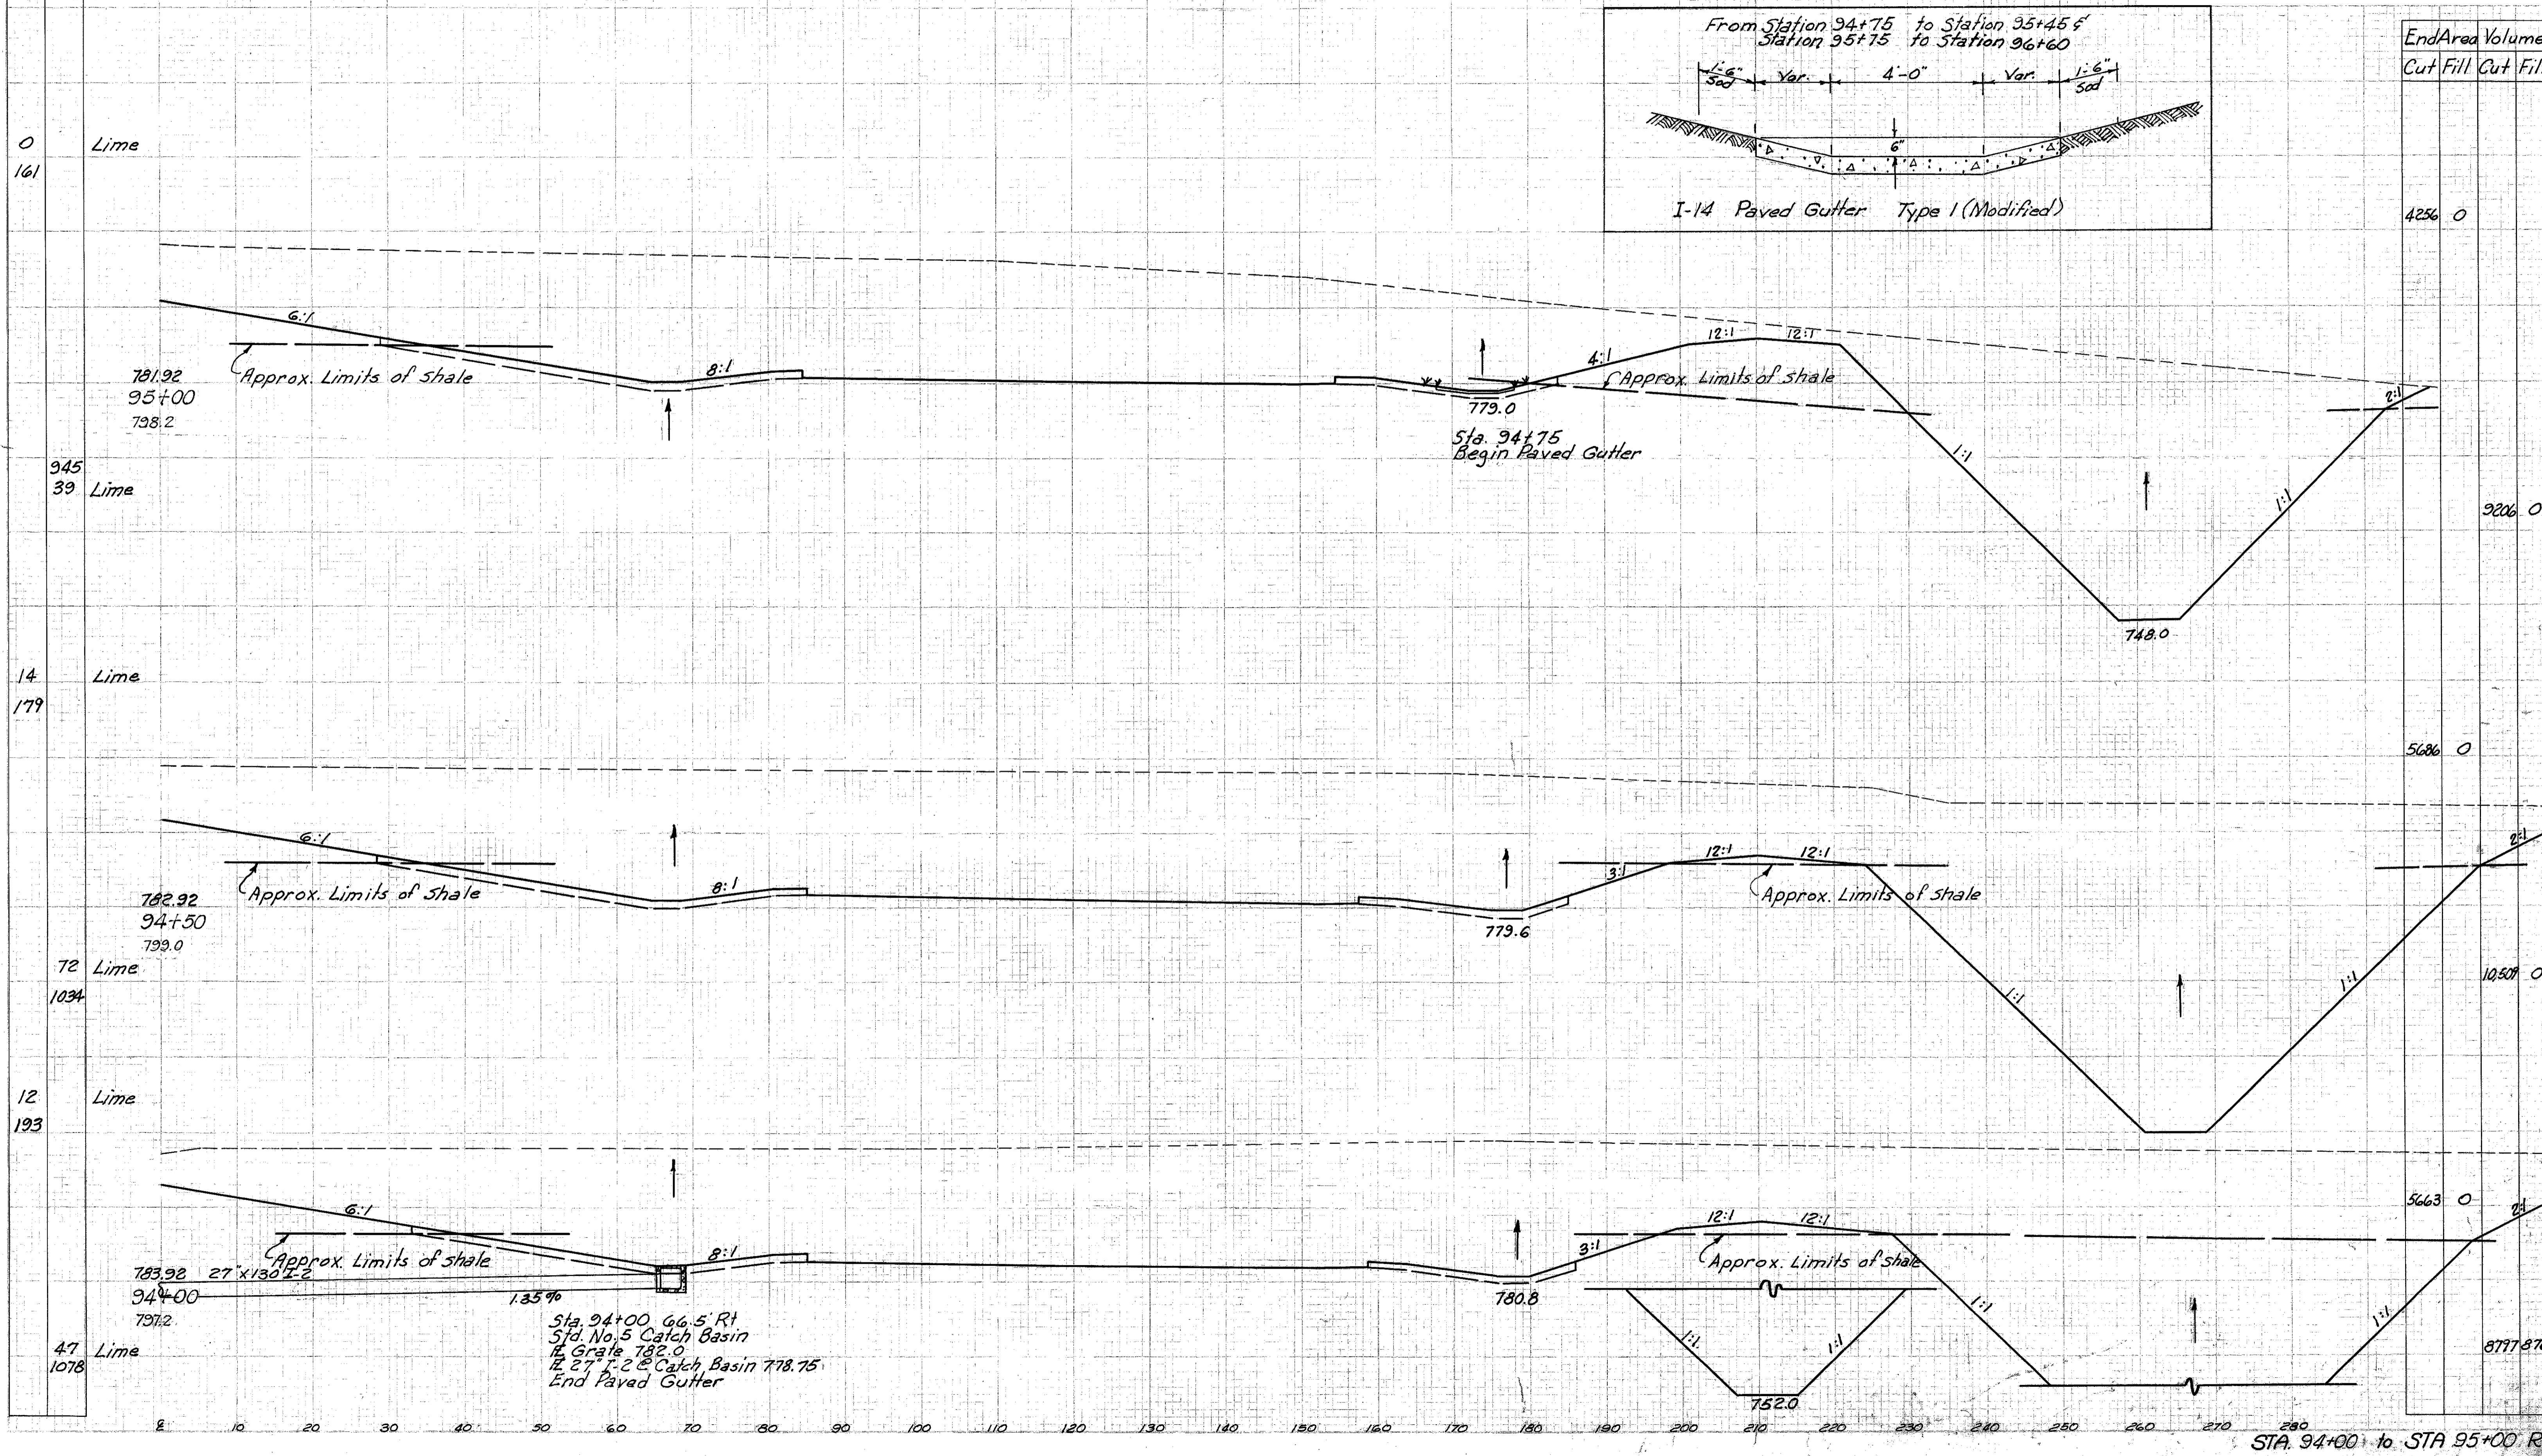

STA. 94+00 to STA 95+00 RT