


Seeding
End
Width SqYd

FED. HIGH. DISTRICT	STATE	PROJECT
2	OHIO	I-1103 (18)

179
458

CUYAHOGA & LAKE COUNTIES
CUY-I-15.91
LAK-I-0.00

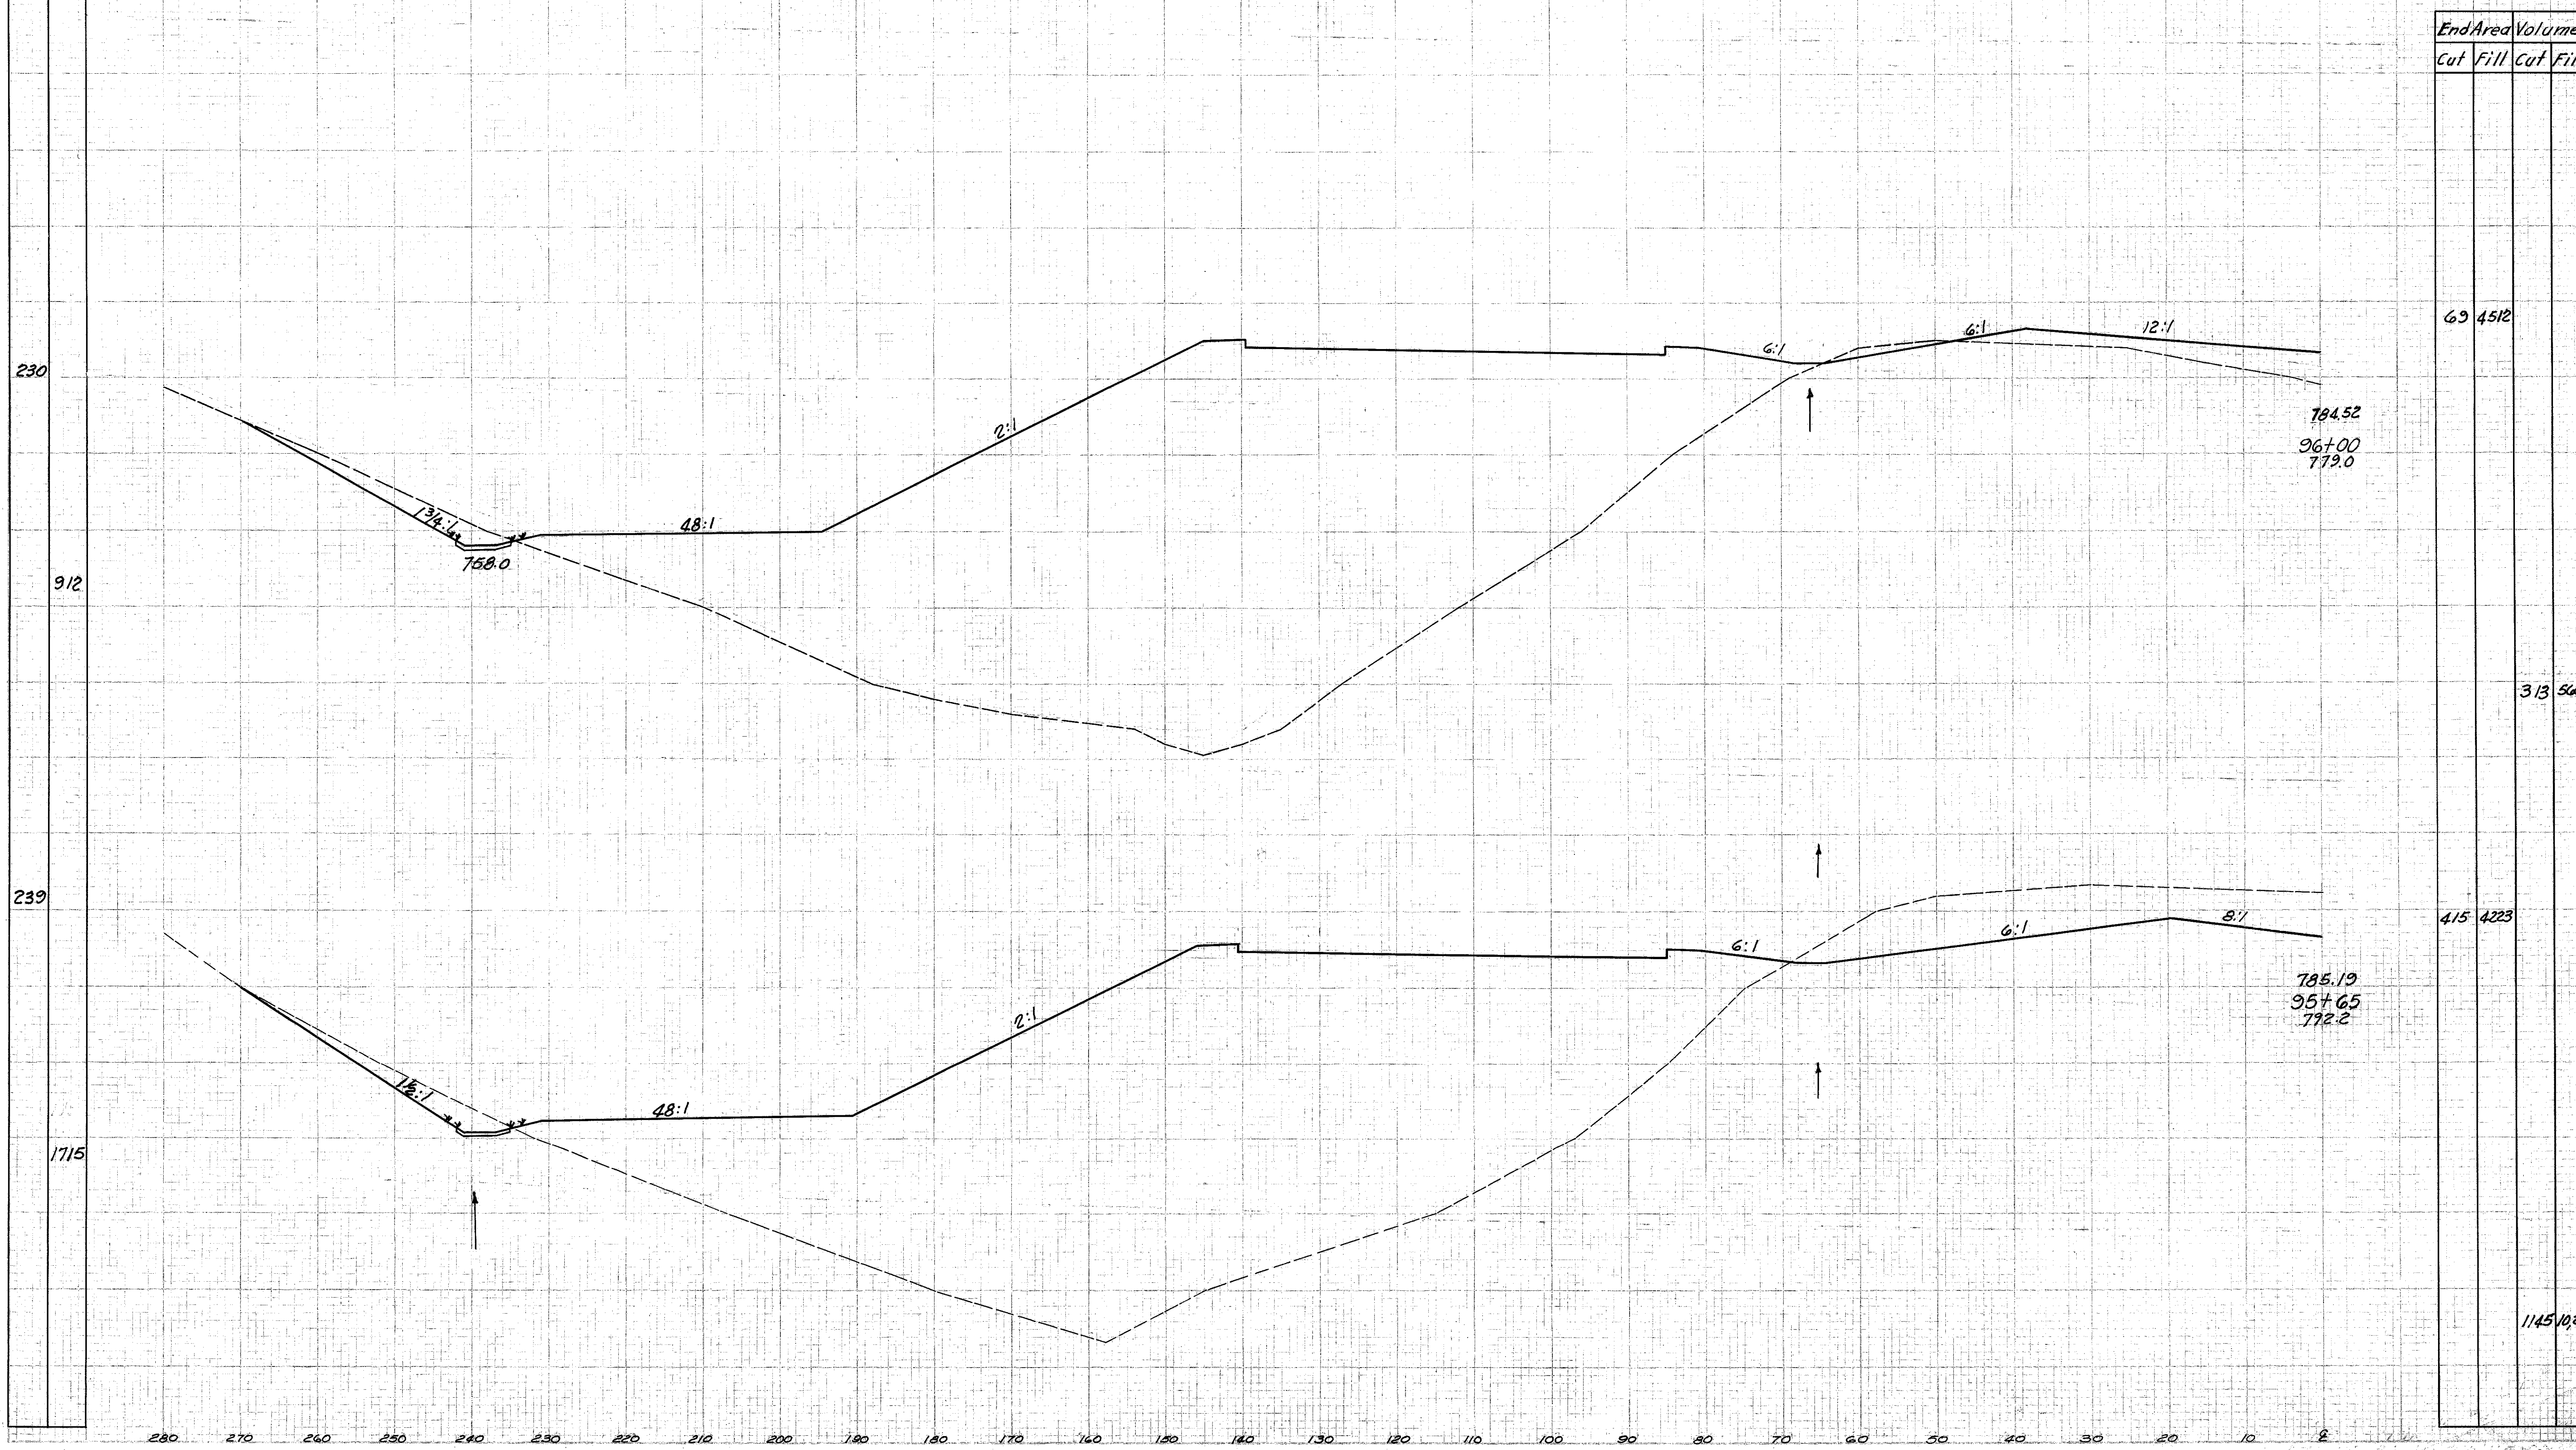

End Area		Volume	
Cut	Fill	Cut	Fill

69 4512

313 5662

415 4223

1145 10,23

Sta. 95+65 to Sta. 96+00 L.F. 8