


Seeding
End
Width Sq.Yd.

FED. RD. DIVISION:	STATE:	PROJECT:
2	OHIO	I-1103 (18)

180
458

CUYAHOGA & LAKE COUNTIES
CUY-I-15.91
LAK-I-0.00

End Area		Volume	
Cut	Fill	Cut	Fill

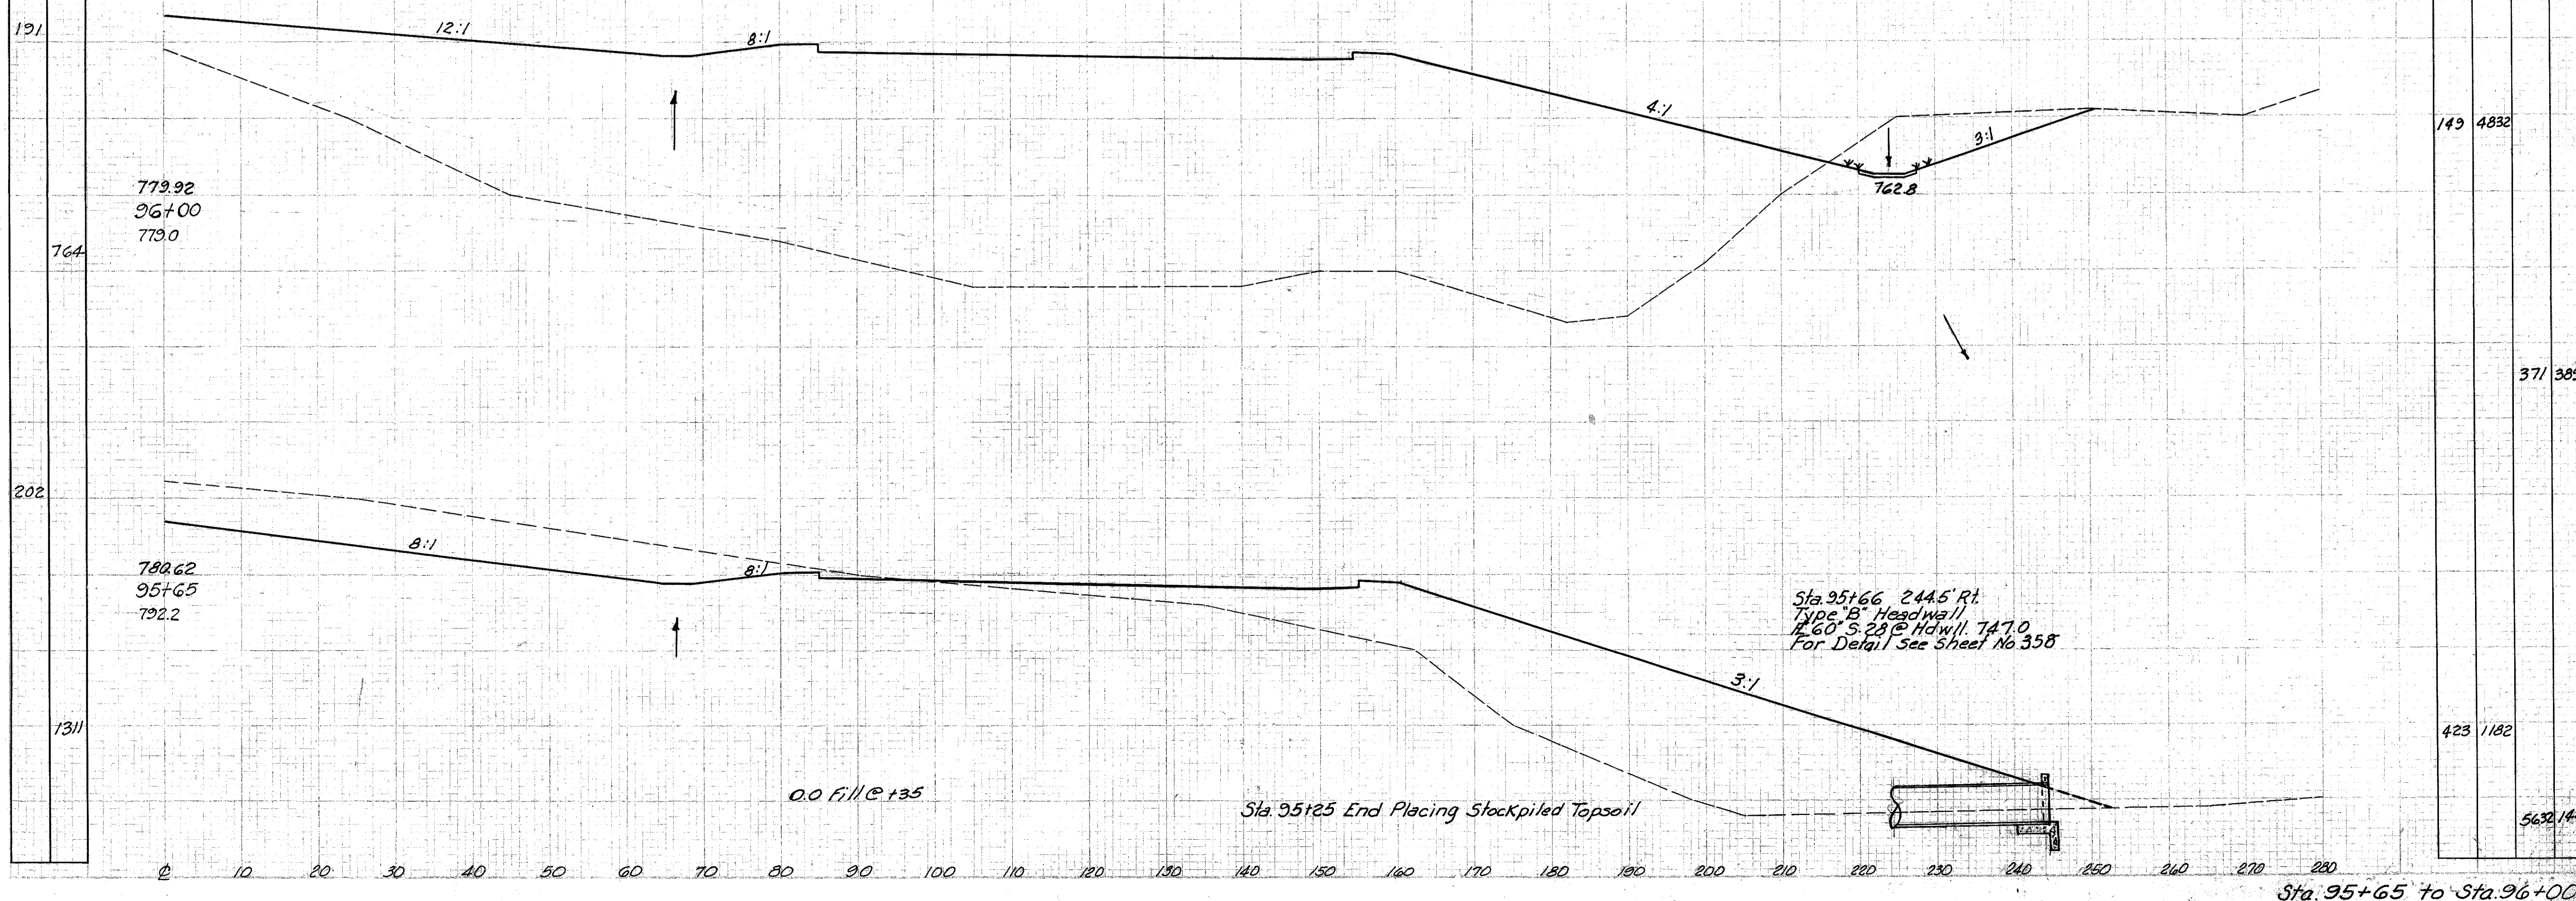

149 4832

371 3896

423 1182

5632/423

Sta. 95+65 to Sta. 96+00