


Seeding
and
Width Sqft.

SECT. NO. EMERGENCY	STATE	PROJECT
2	OHIO	1-1103 (18)

181
458

CUYAHOGA & LAKE COUNTIES
CUY-I-15.91
LAK-I-0.00

End Area		Volume	
Cut	Fill	Cut	Fill

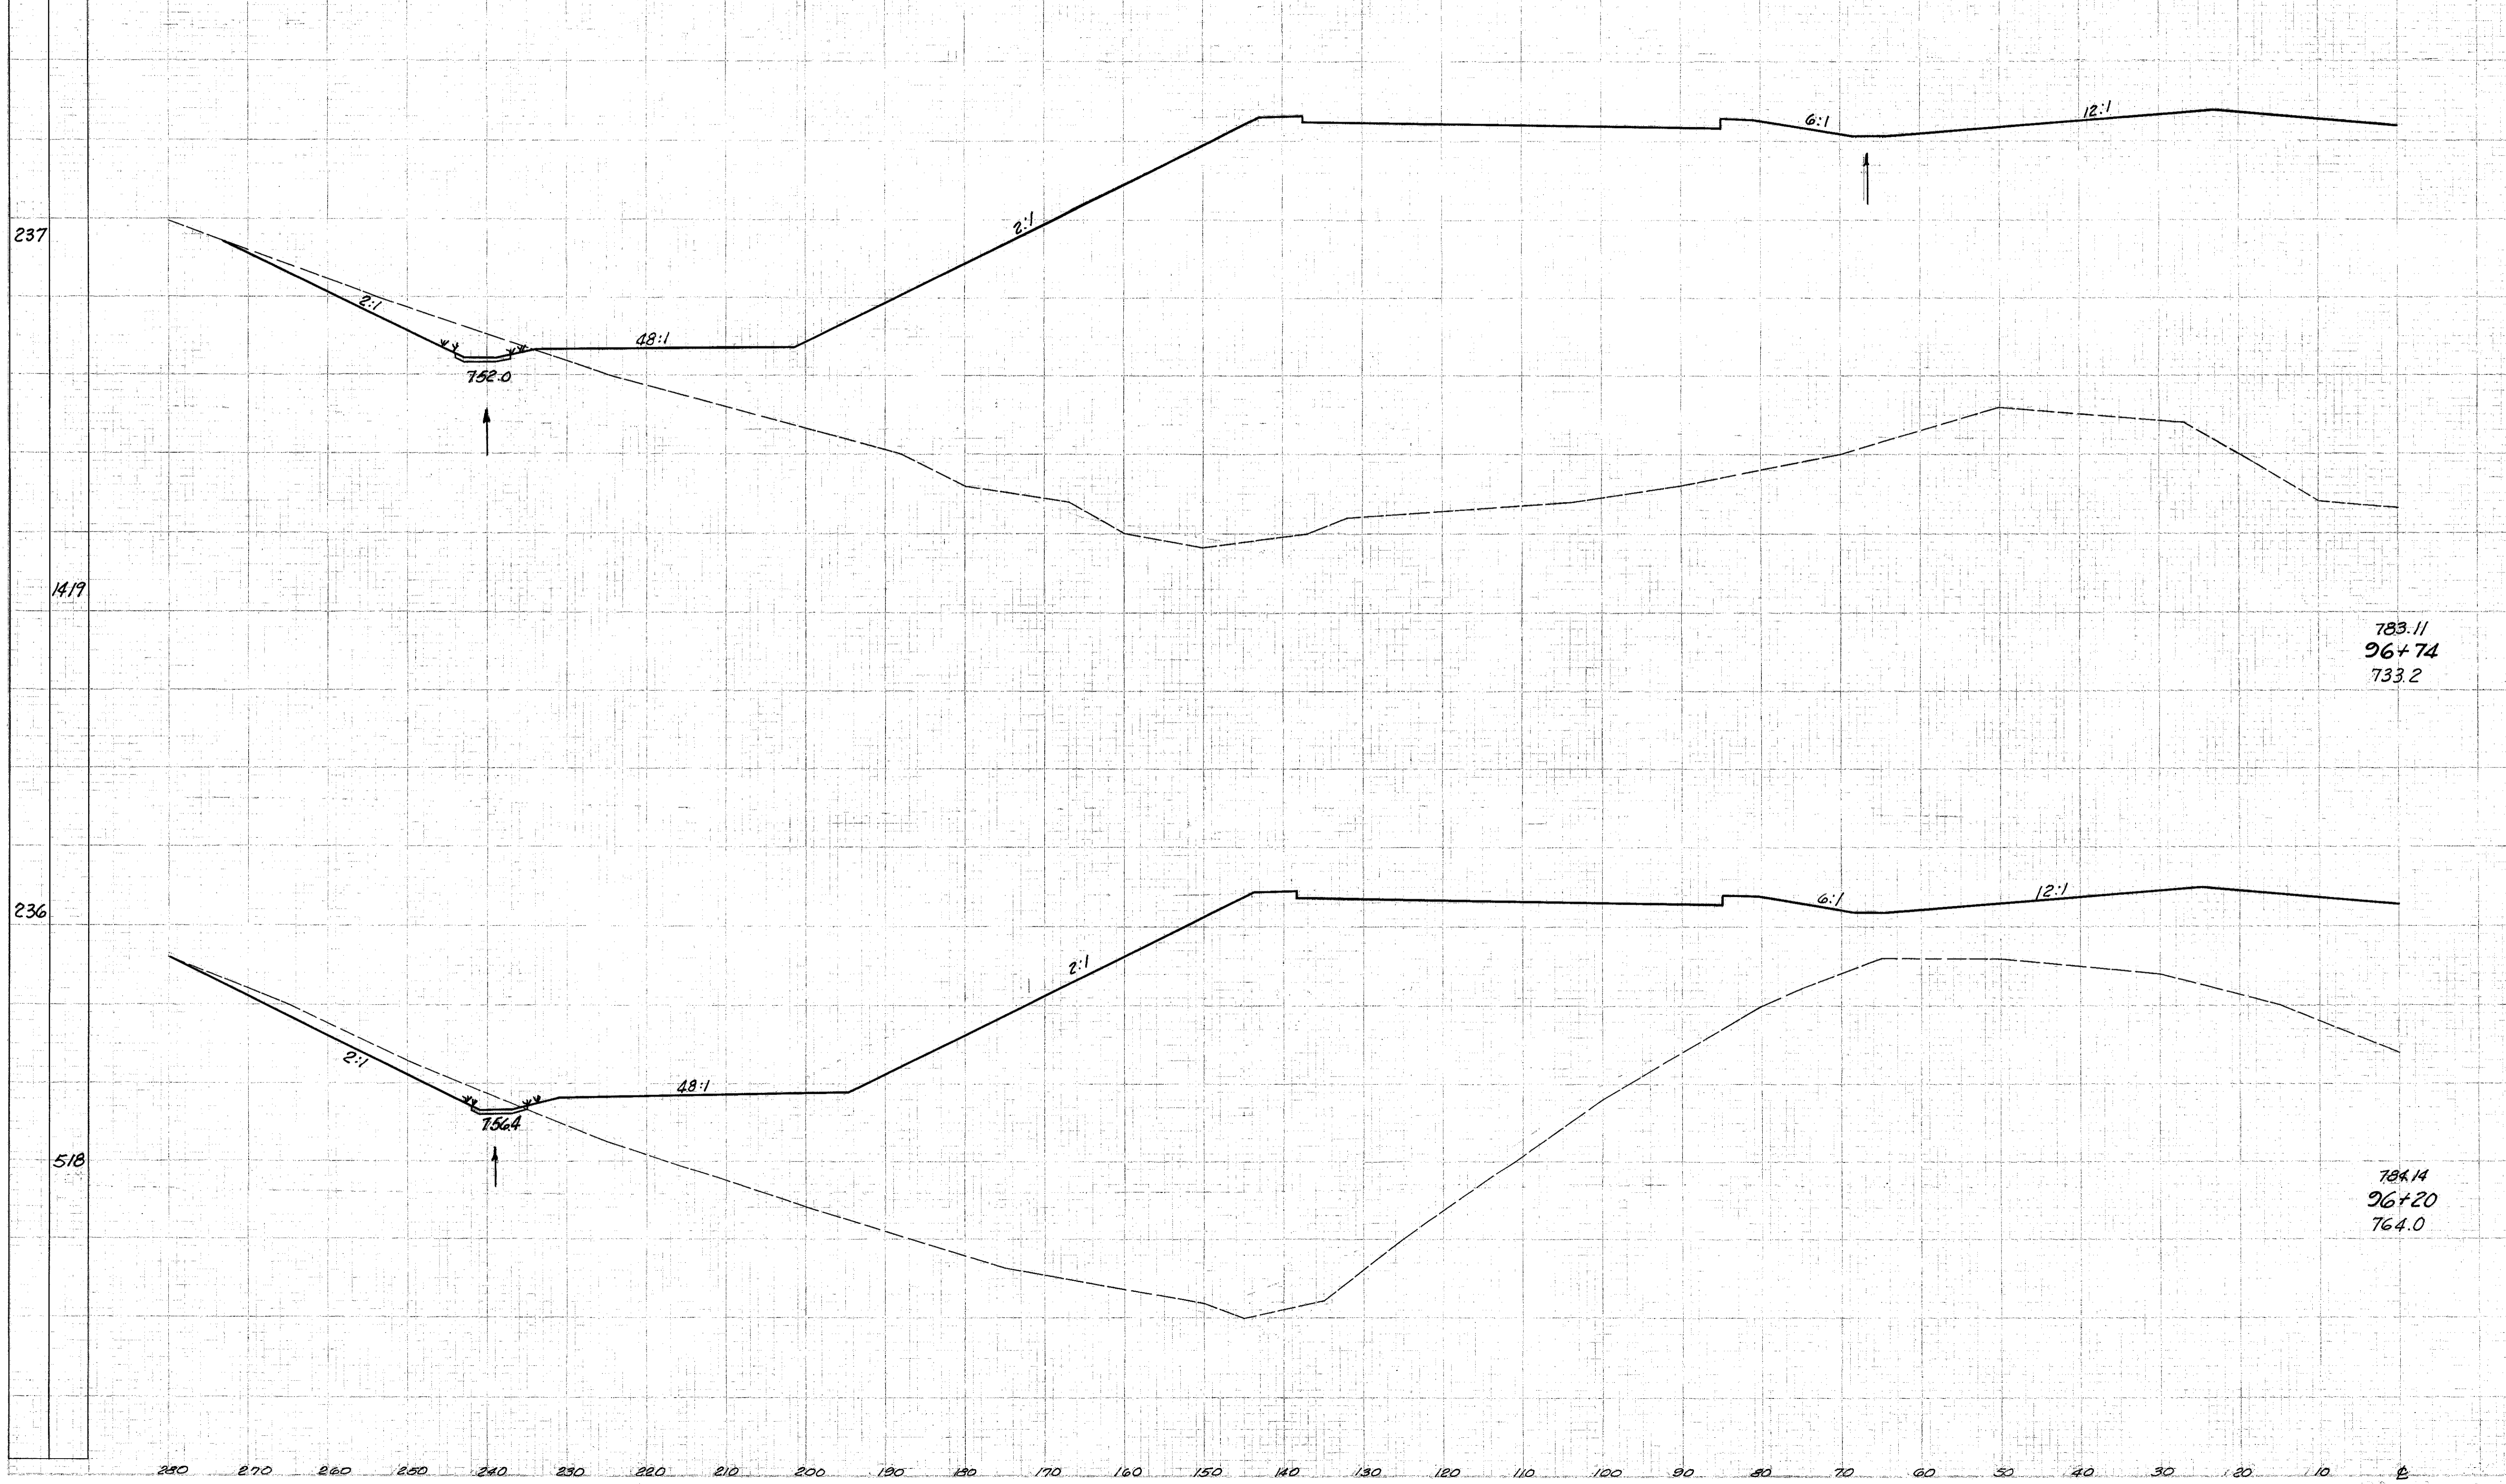

86	8491
----	------

783.11
96+74
733.2

146 1374

60	5257
----	------

784.14
96+20
764.0

48 3618

Sta. 96+20 to Sta. 96+74