


Seeding  
End  
Width, Sq. Yd.

CUYAHOGA & LAKE COUNTIES  
CUY-I-15.91  
LAK-I-0.00

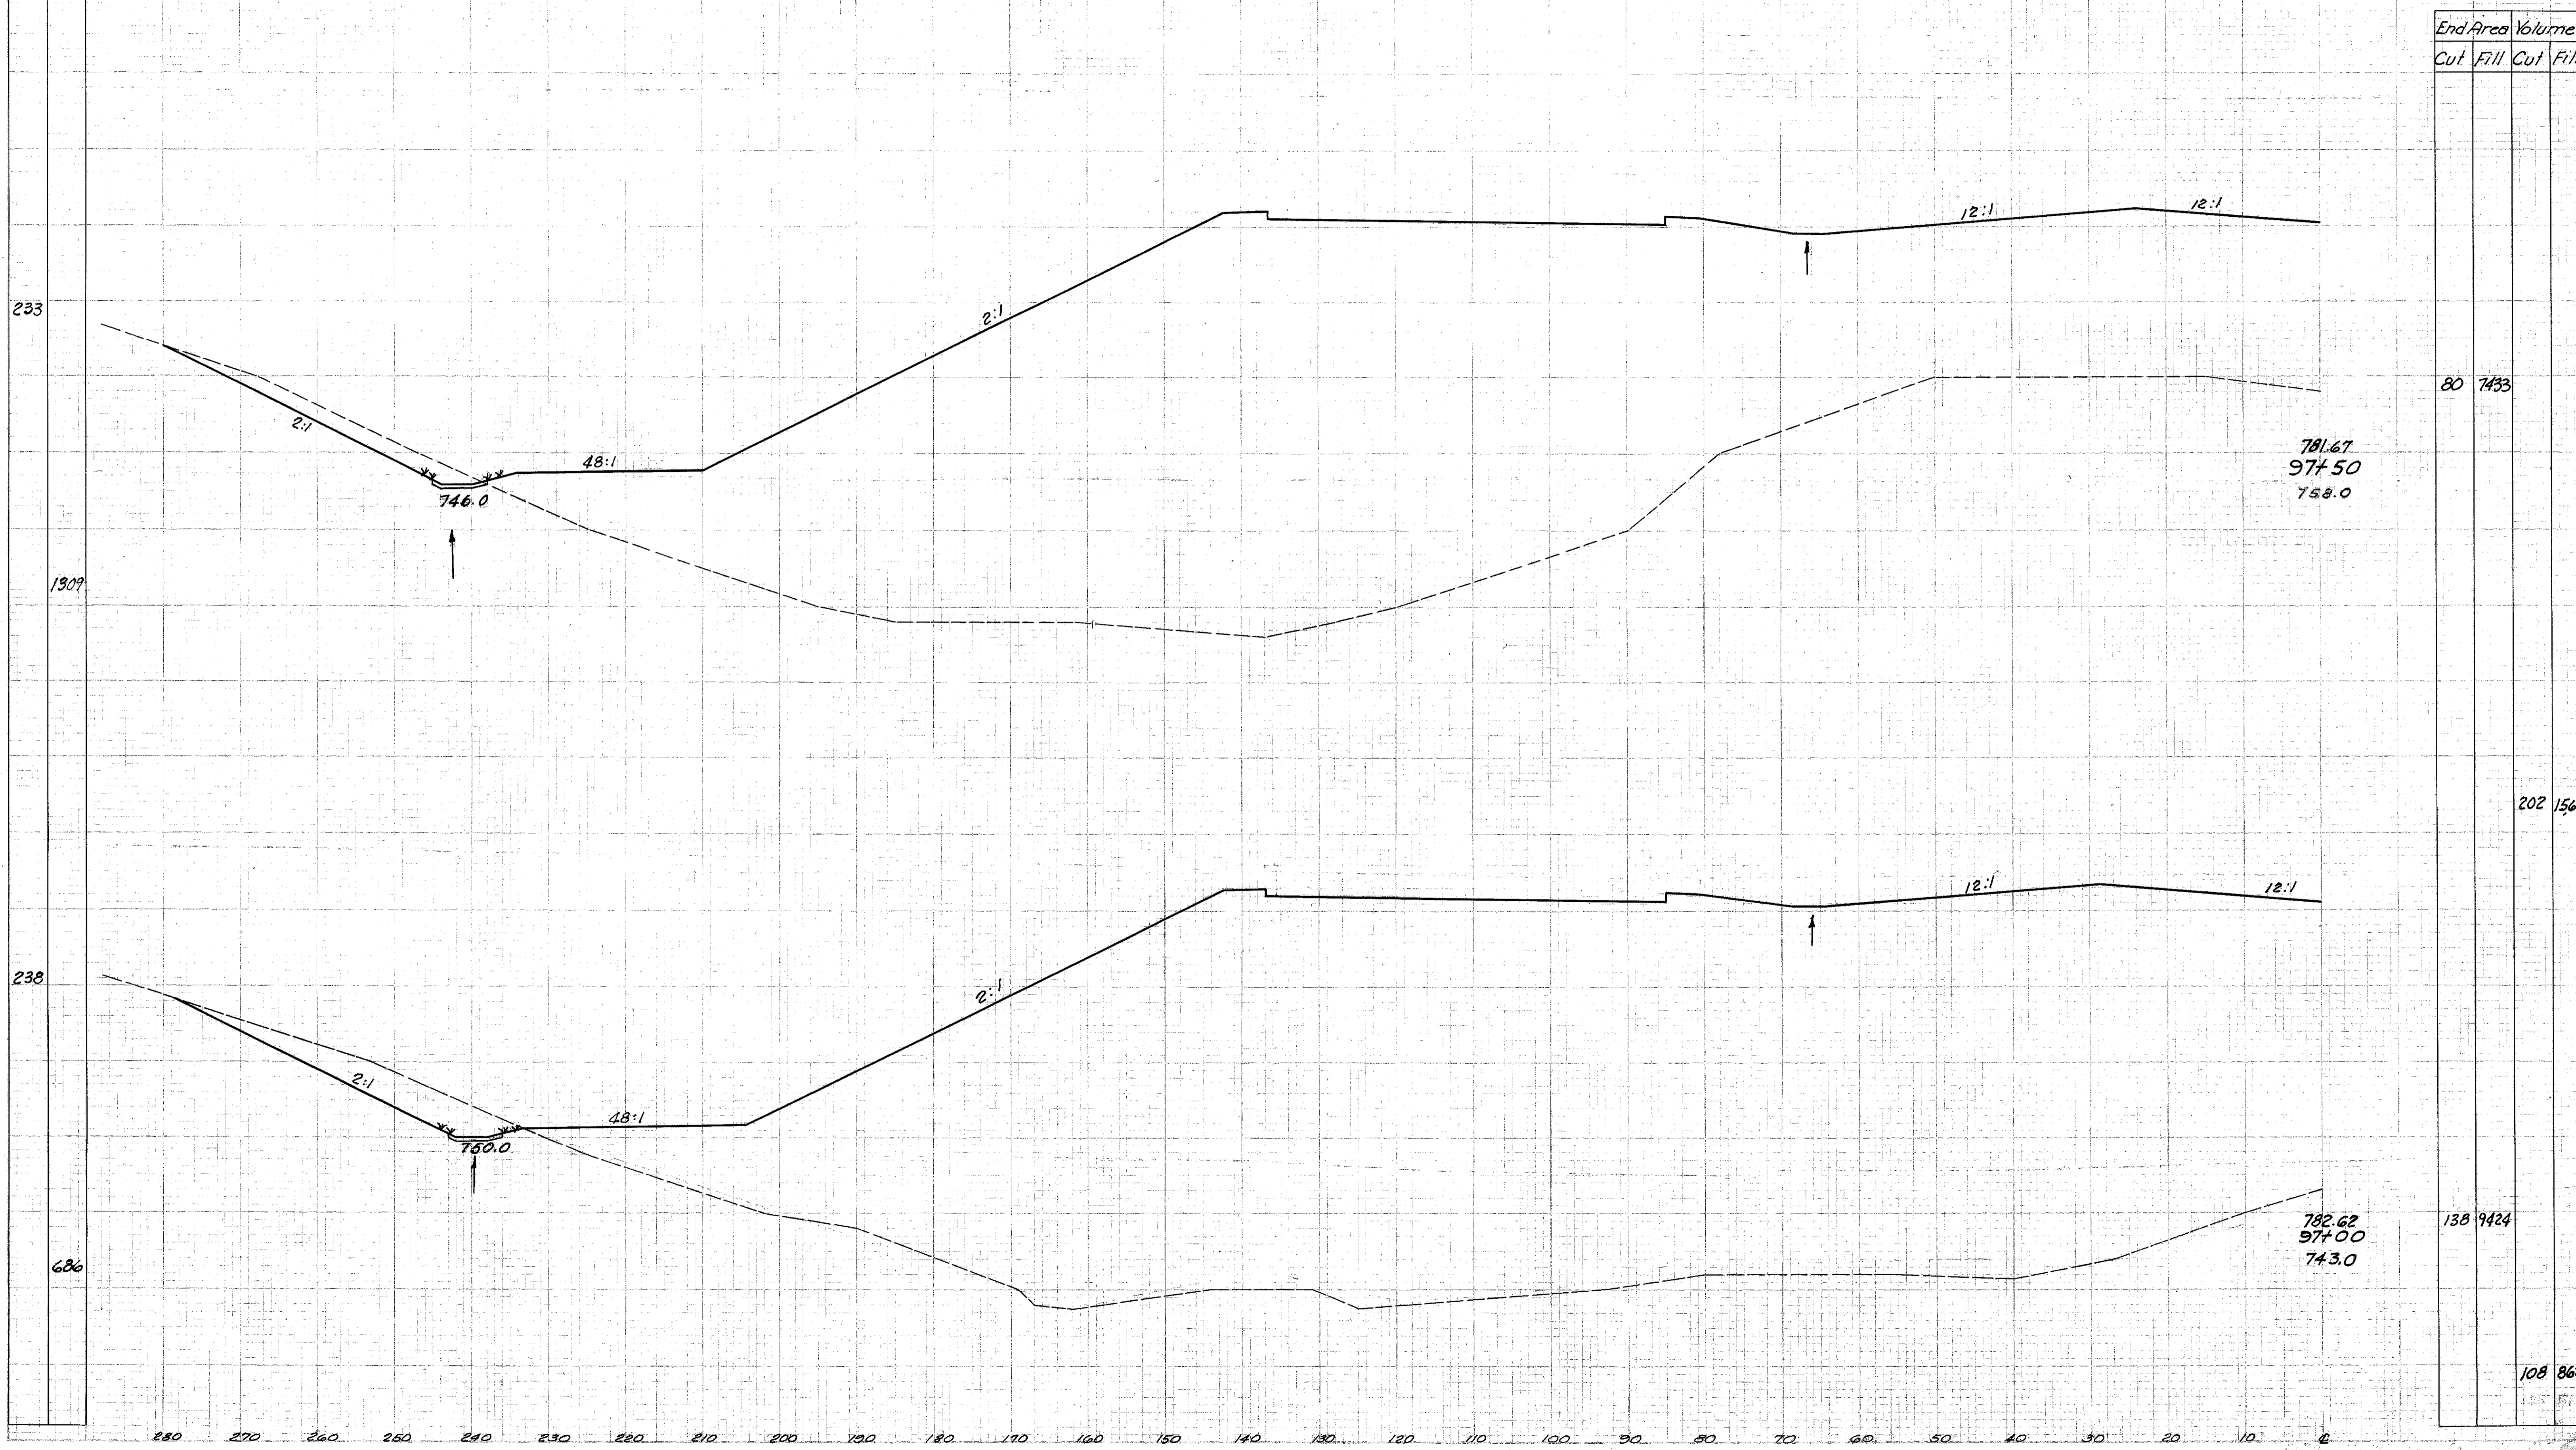

End Area		Volume	
Cut	Fill	Cut	Fill

		80	7433
			781.67 97+50 758.0
		202	15601
			782.62 97+00 743.0
		138	9424
		108	8624

Sta. 97+00 to Sta. 97+50 Lf