


Seeding
End
Width Se. %

CUYAHOGA & LAKE COUNTIES
CUY-I-15.91
LAK-I-0.00

End Area		Volume	
Cut	Fill	Cut	Fill

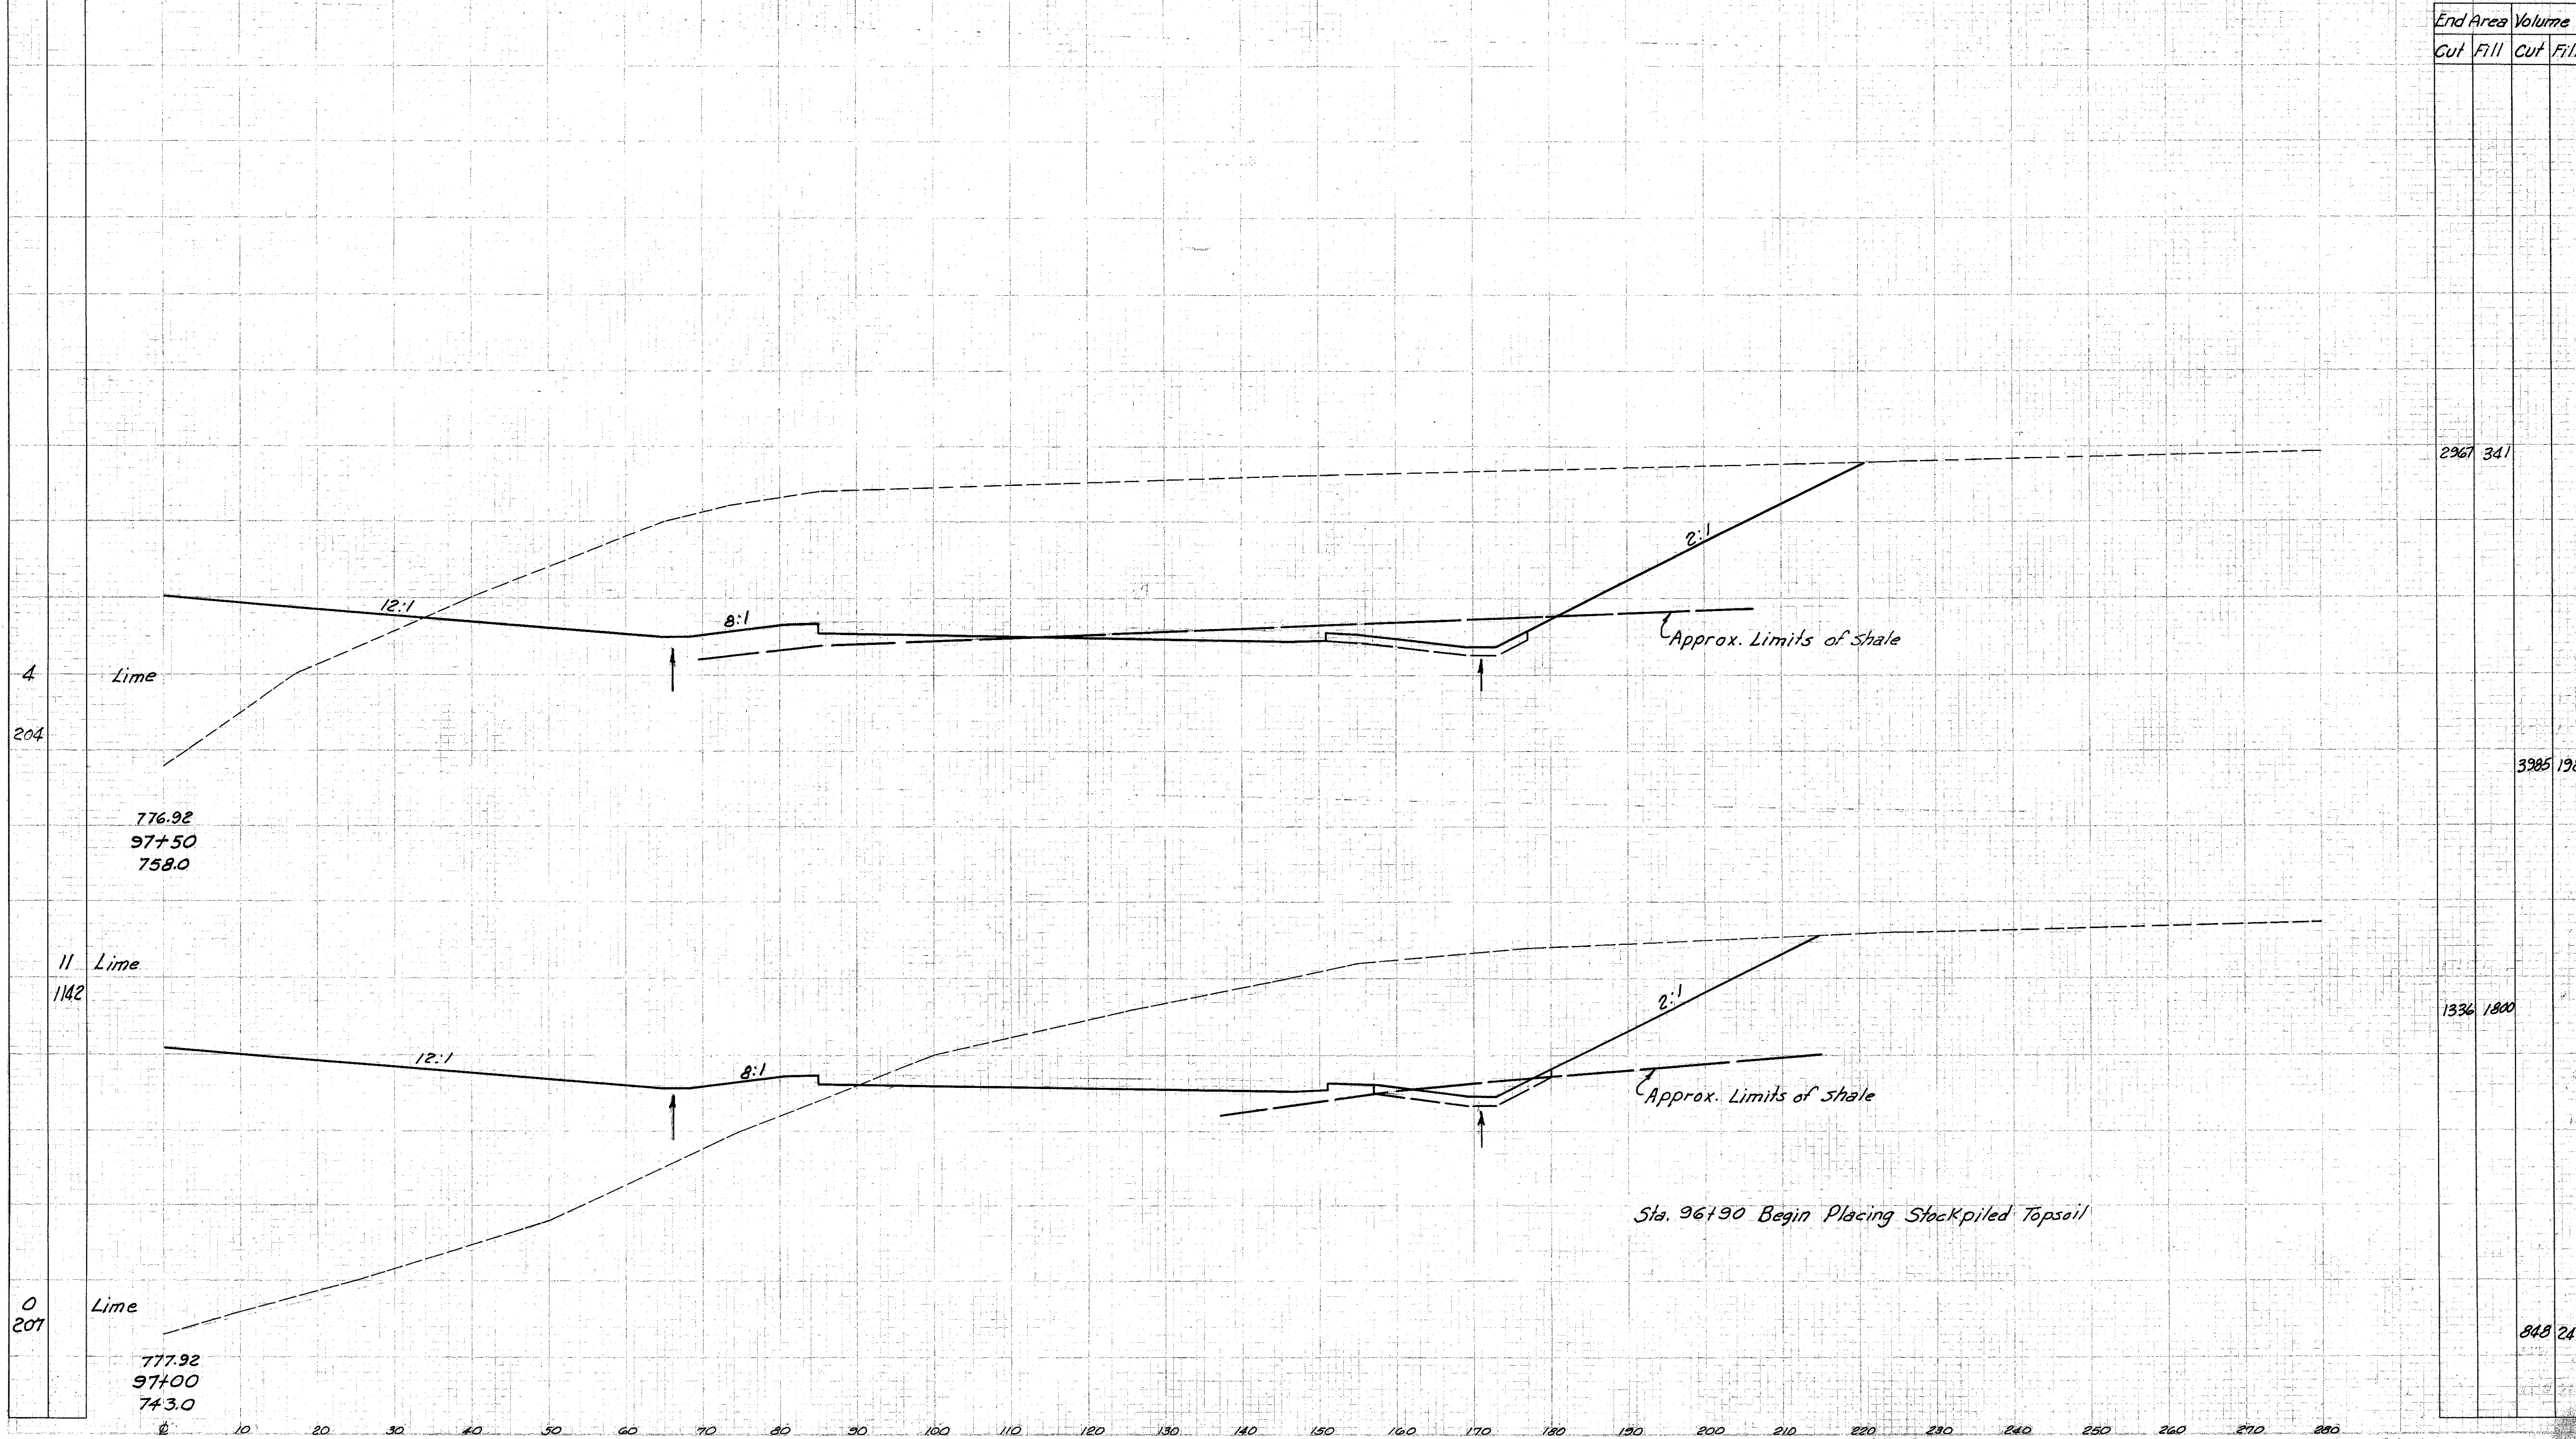

2967	341
------	-----

3985	1982
------	------

1336	1800
------	------

848	247
-----	-----

Sta. 97+00 to Sta. 97+50 Rt. 0