


Seeding
End
Width Sq. Yd.

REV. NO.	DATE	PROJECT	185
2	OHIO	I-1103 (18)	458

CUYAHOGA & LAKE COUNTIES
CUY-I-15.91
LAK-I-0.00

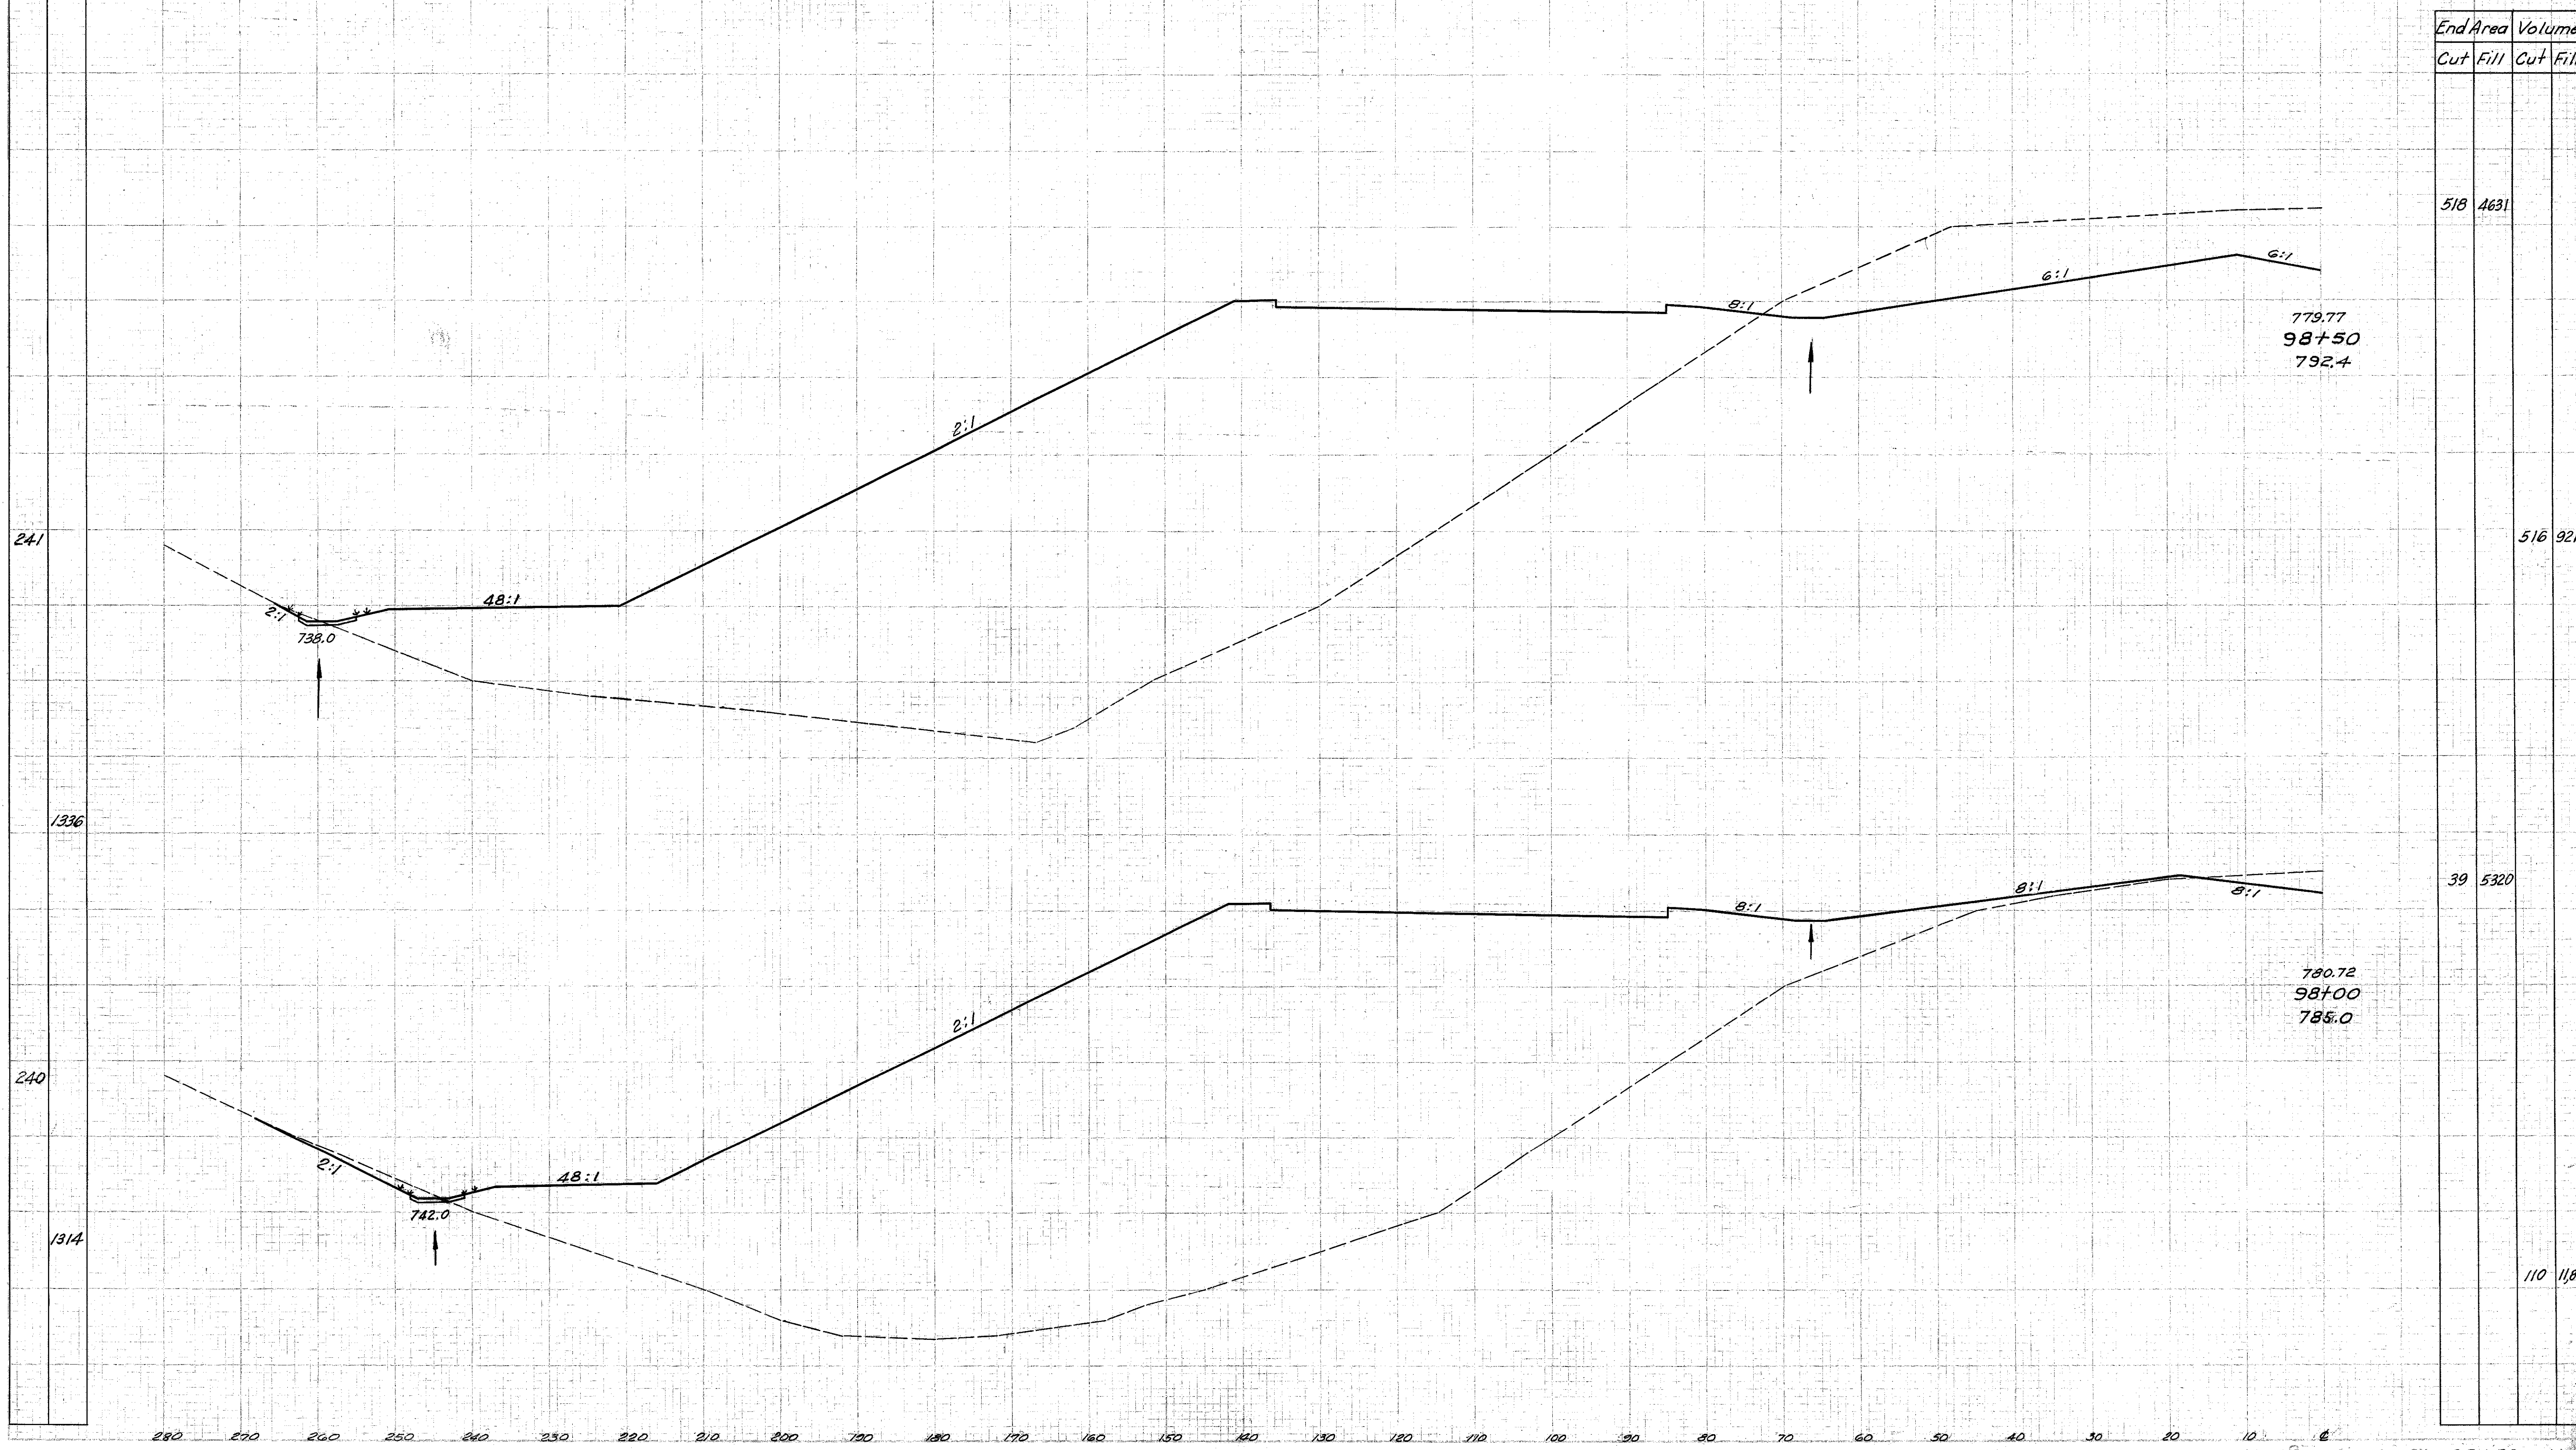

End Area		Volume	
Cut	Fill	Cut	Fill

518 4631

516 9214

39 5320

110 11,800

779.77
98+50
792.4

780.72
98+00
785.0

Sta. 98+00 to Sta. 98+50 Lt. 2