


Seeding
End Sta. Yd.
Width

CUYAHOGA & LAKE COUNTIES
CUY-1-15.91
LAK-1-0.00

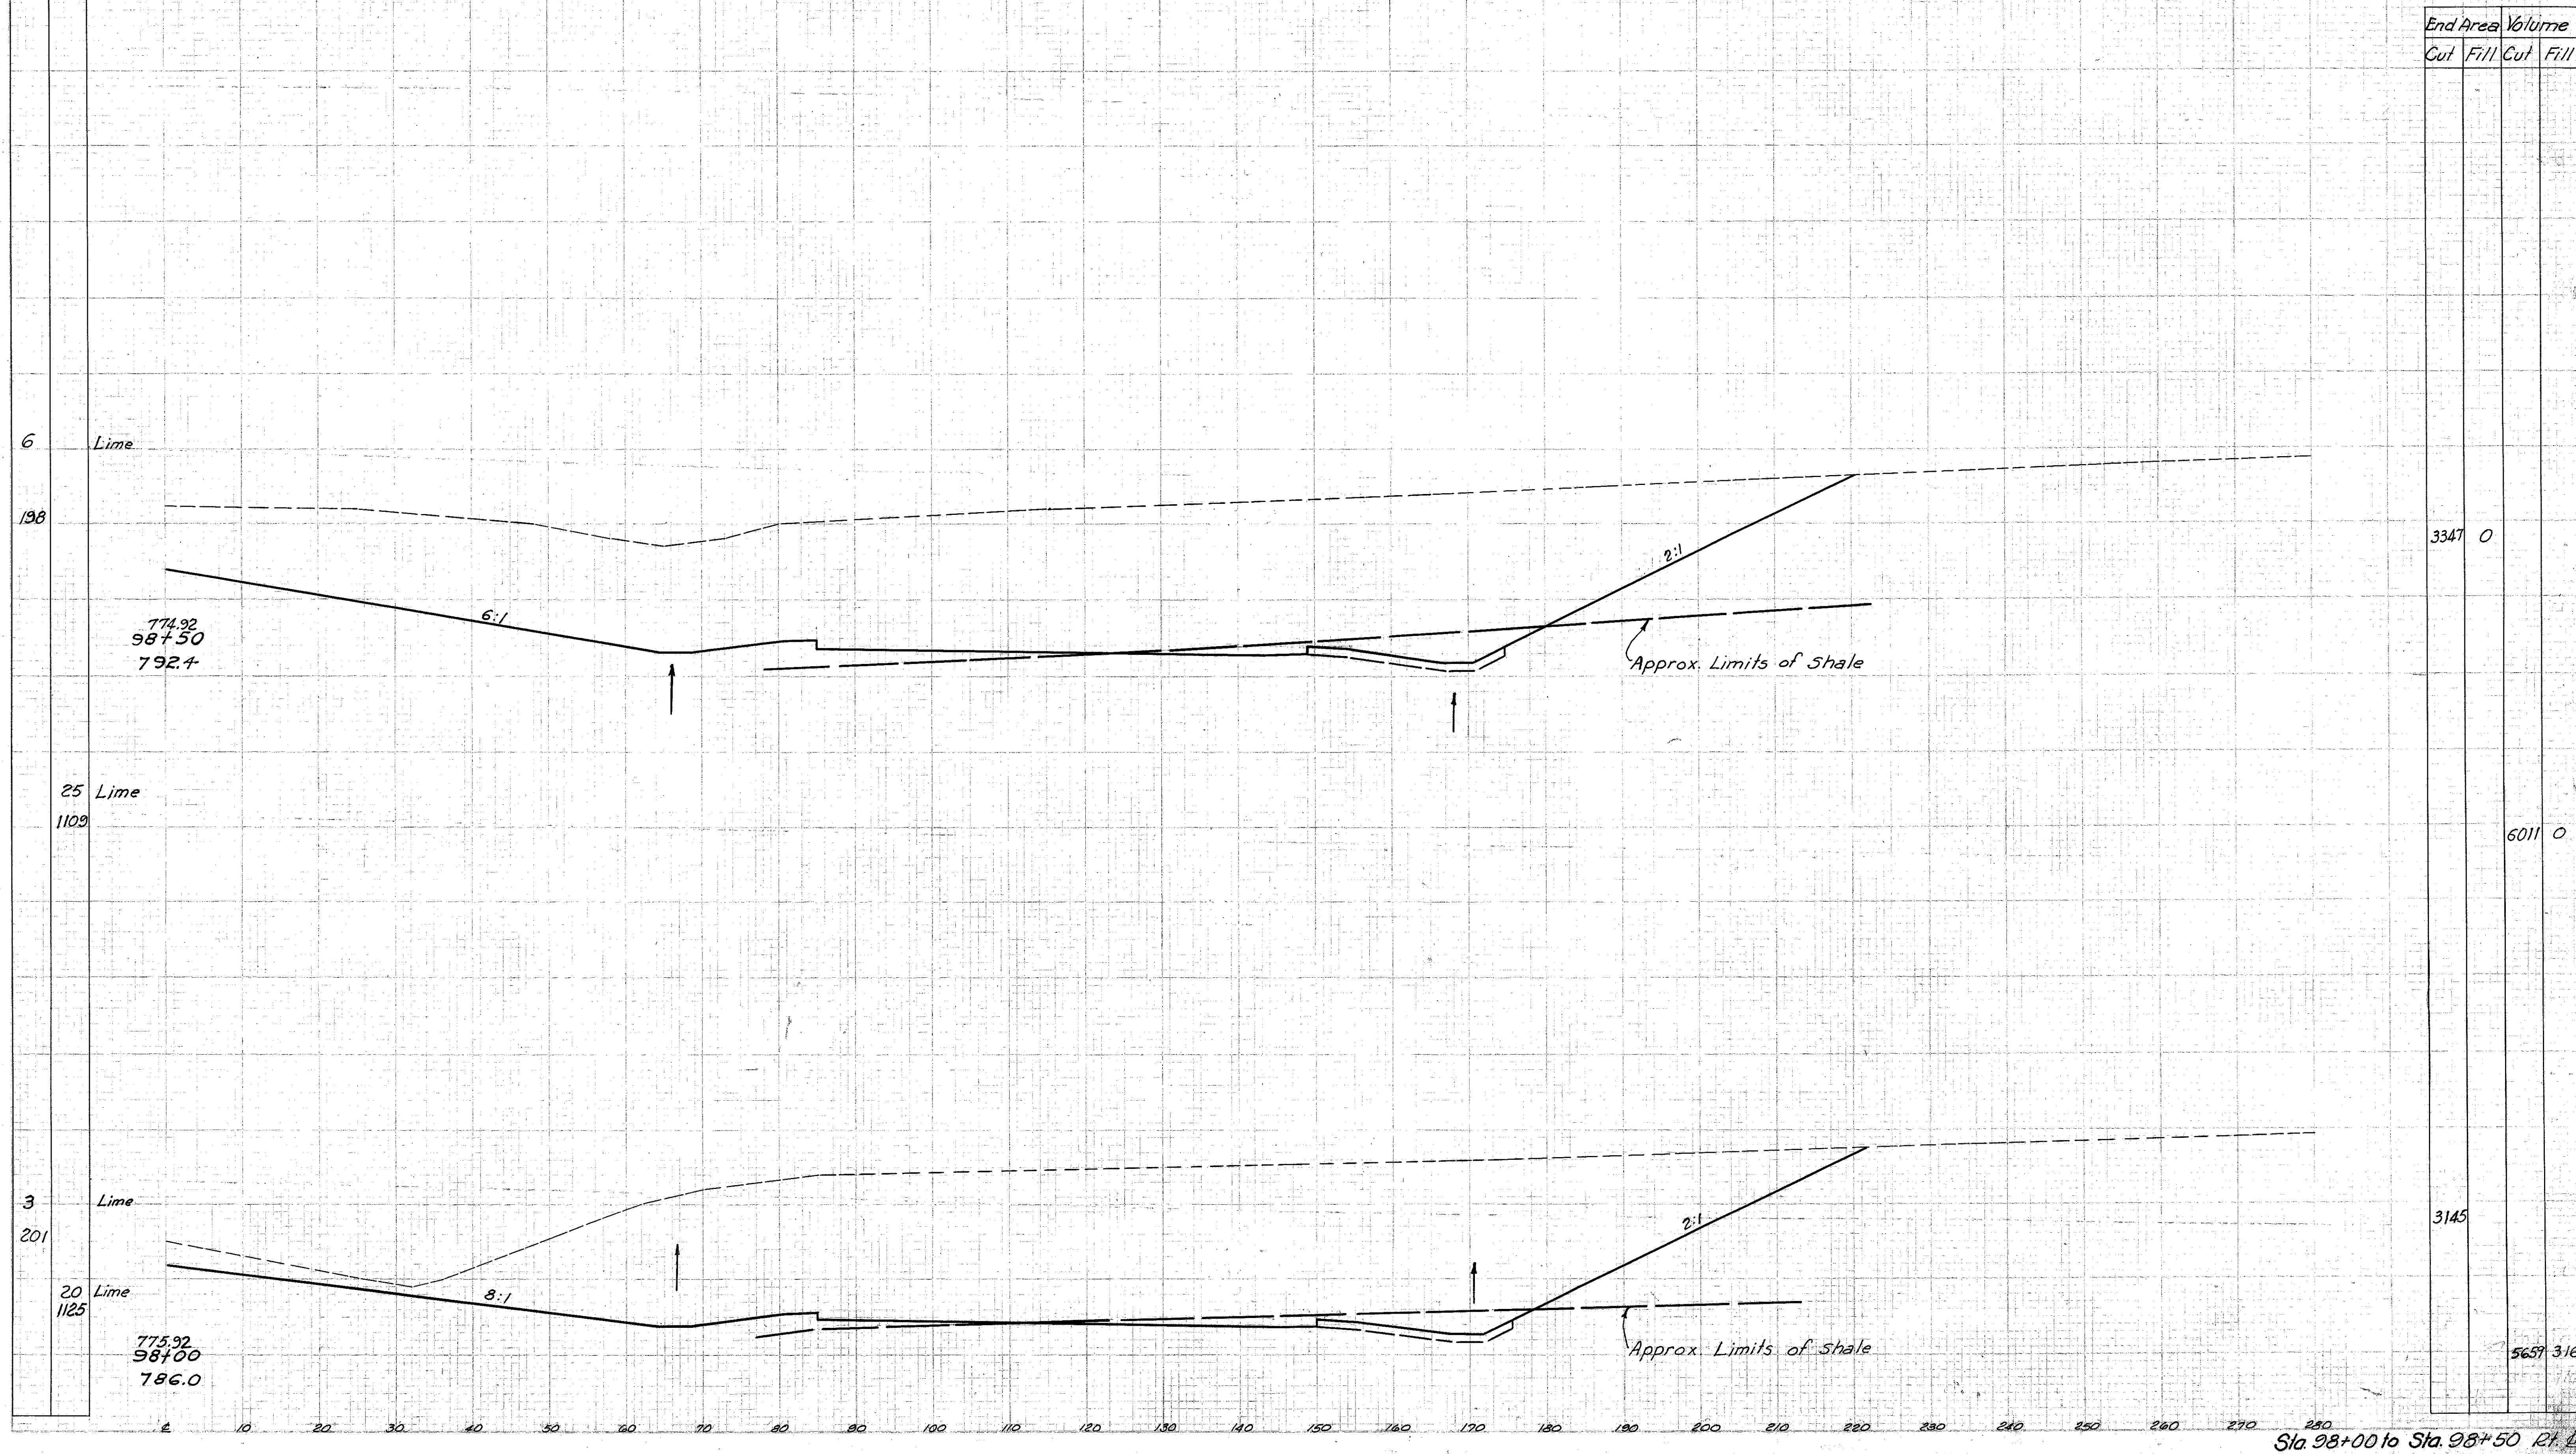

Sta. 98+00 to Sta. 98+50 R.F.L.